


Sign Side View

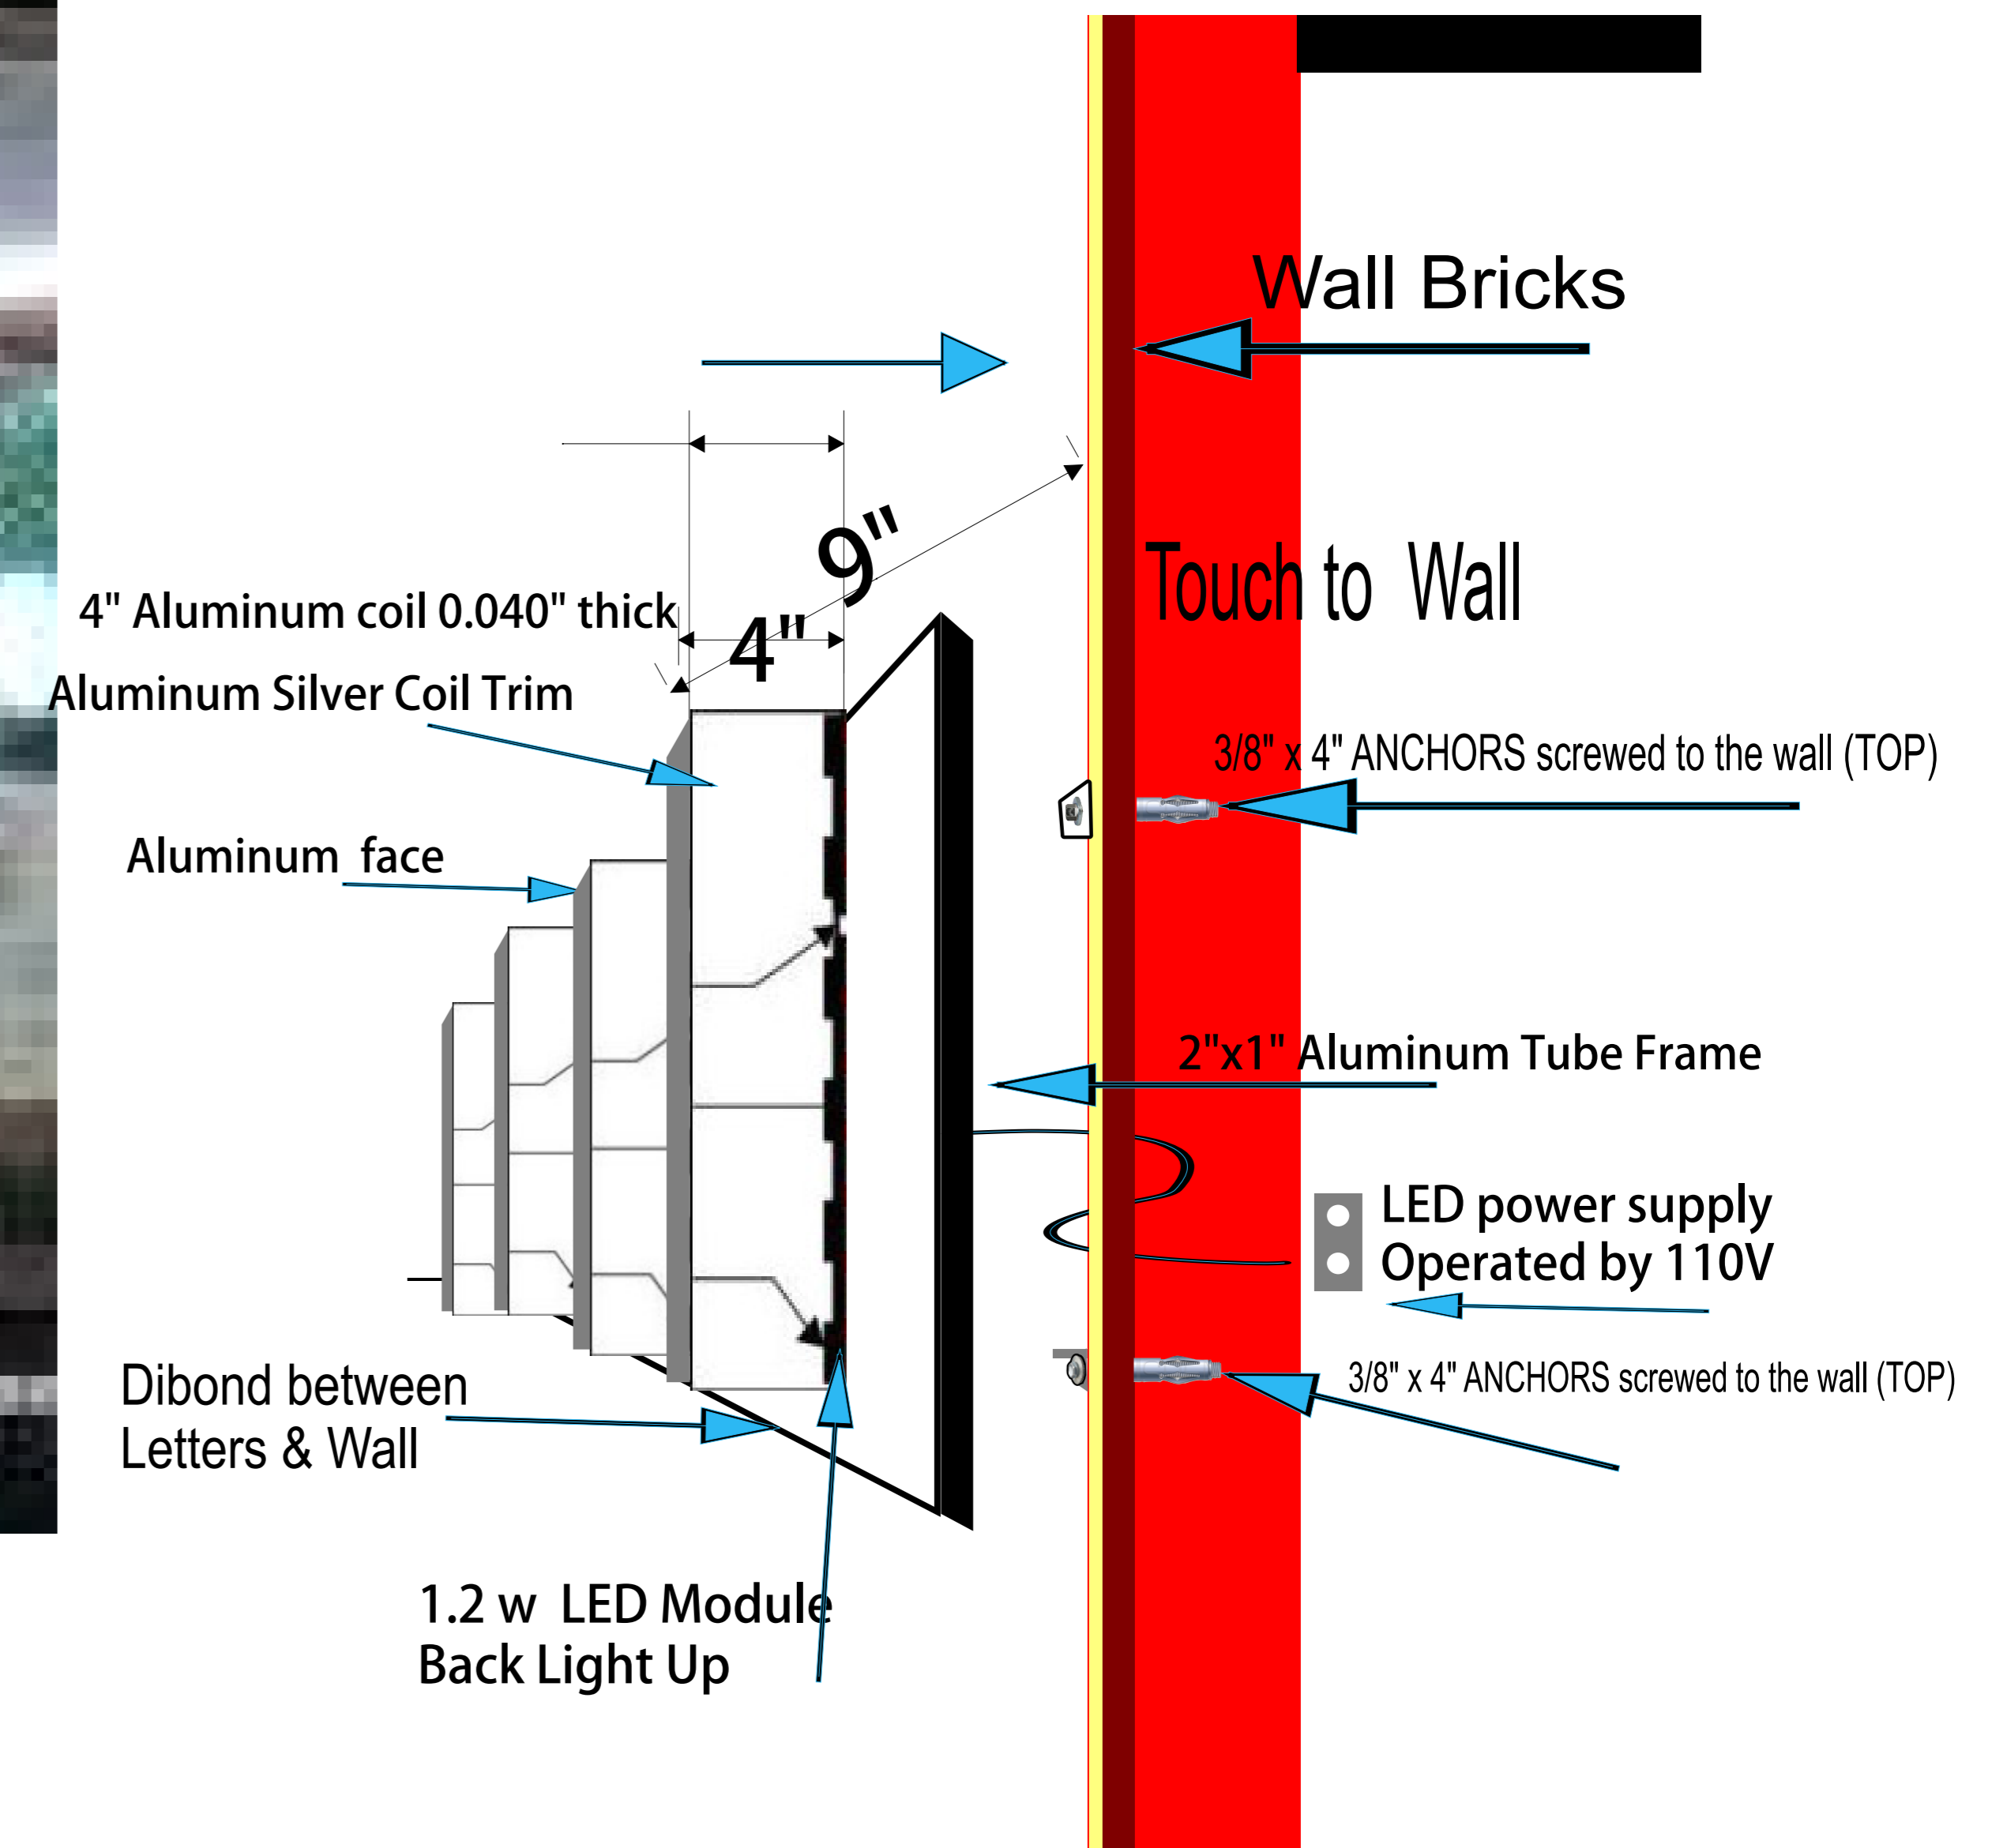

One Side 35.83' Sq Ft
Total Signage 71.66' Sq Ft

CHANNEL LETTERS ARE 4\" THICKNESS
 STAINLESS STEEL BACK LED LIGHT UP

**The Sign Support & Foundation
 Is Designed For 90 Mph, 3 SES.Gust
 Wind Loads Per 2013 IBC.**

FS Signs
 2076 E. 10 Mile Rd
 Warren Mi 48091
 248-722-1860

File Name :Hanah Steakhouse
Job Address
 607 Shelby St.
 Suite #100 Detroit, MI 48226

**This Sign is intended to be installed
 in Accordance with the requirements
 of article 600 of the national electrical
 code and/or other applicable local codes.
 this includes proper grounding and
 bonding of the sign
 Switch to be installed in Hot Red of line**

Please Review Thoroughly
 your approval of this proof marks your acceptance that this art
 is correct and approval is given to send this art for printing the client
 is responsible for any change edits or corrections
 of this proof. pleas double check spelling grammar,
 content and for any errors any changes made after
 the approval can be made at customer's cost
 take special note of names, phone numbers
 and addresses to ensue their accuracy

**This product
 Complies with
 UL & Bears
 the mark**