



VENTURES

29454 Hass Rd
Wixom, Mi 48393
248-767-1666
ventures-design.com

CLIENT

10-6 Henderson Tech Pla
n

ADDRESS

3521 Seminole Street, Detroit, MI
48214

DESCRIPTION

CONCEPT VIEW

ISSUE

03-14-23

NOTES

VENTURES

29454 Hass Rd
Wixom, Mi 48393
248-767-1666
ventures-design.com

CLIENT

10-6 Henderson Tech Pla
n

ADDRESS

3521 Seminole Street, Detroit, MI
48214

DESCRIPTION
PLAN VIEW


SCALE

1" = 30'

ISSUE

03-14-23

NOTES

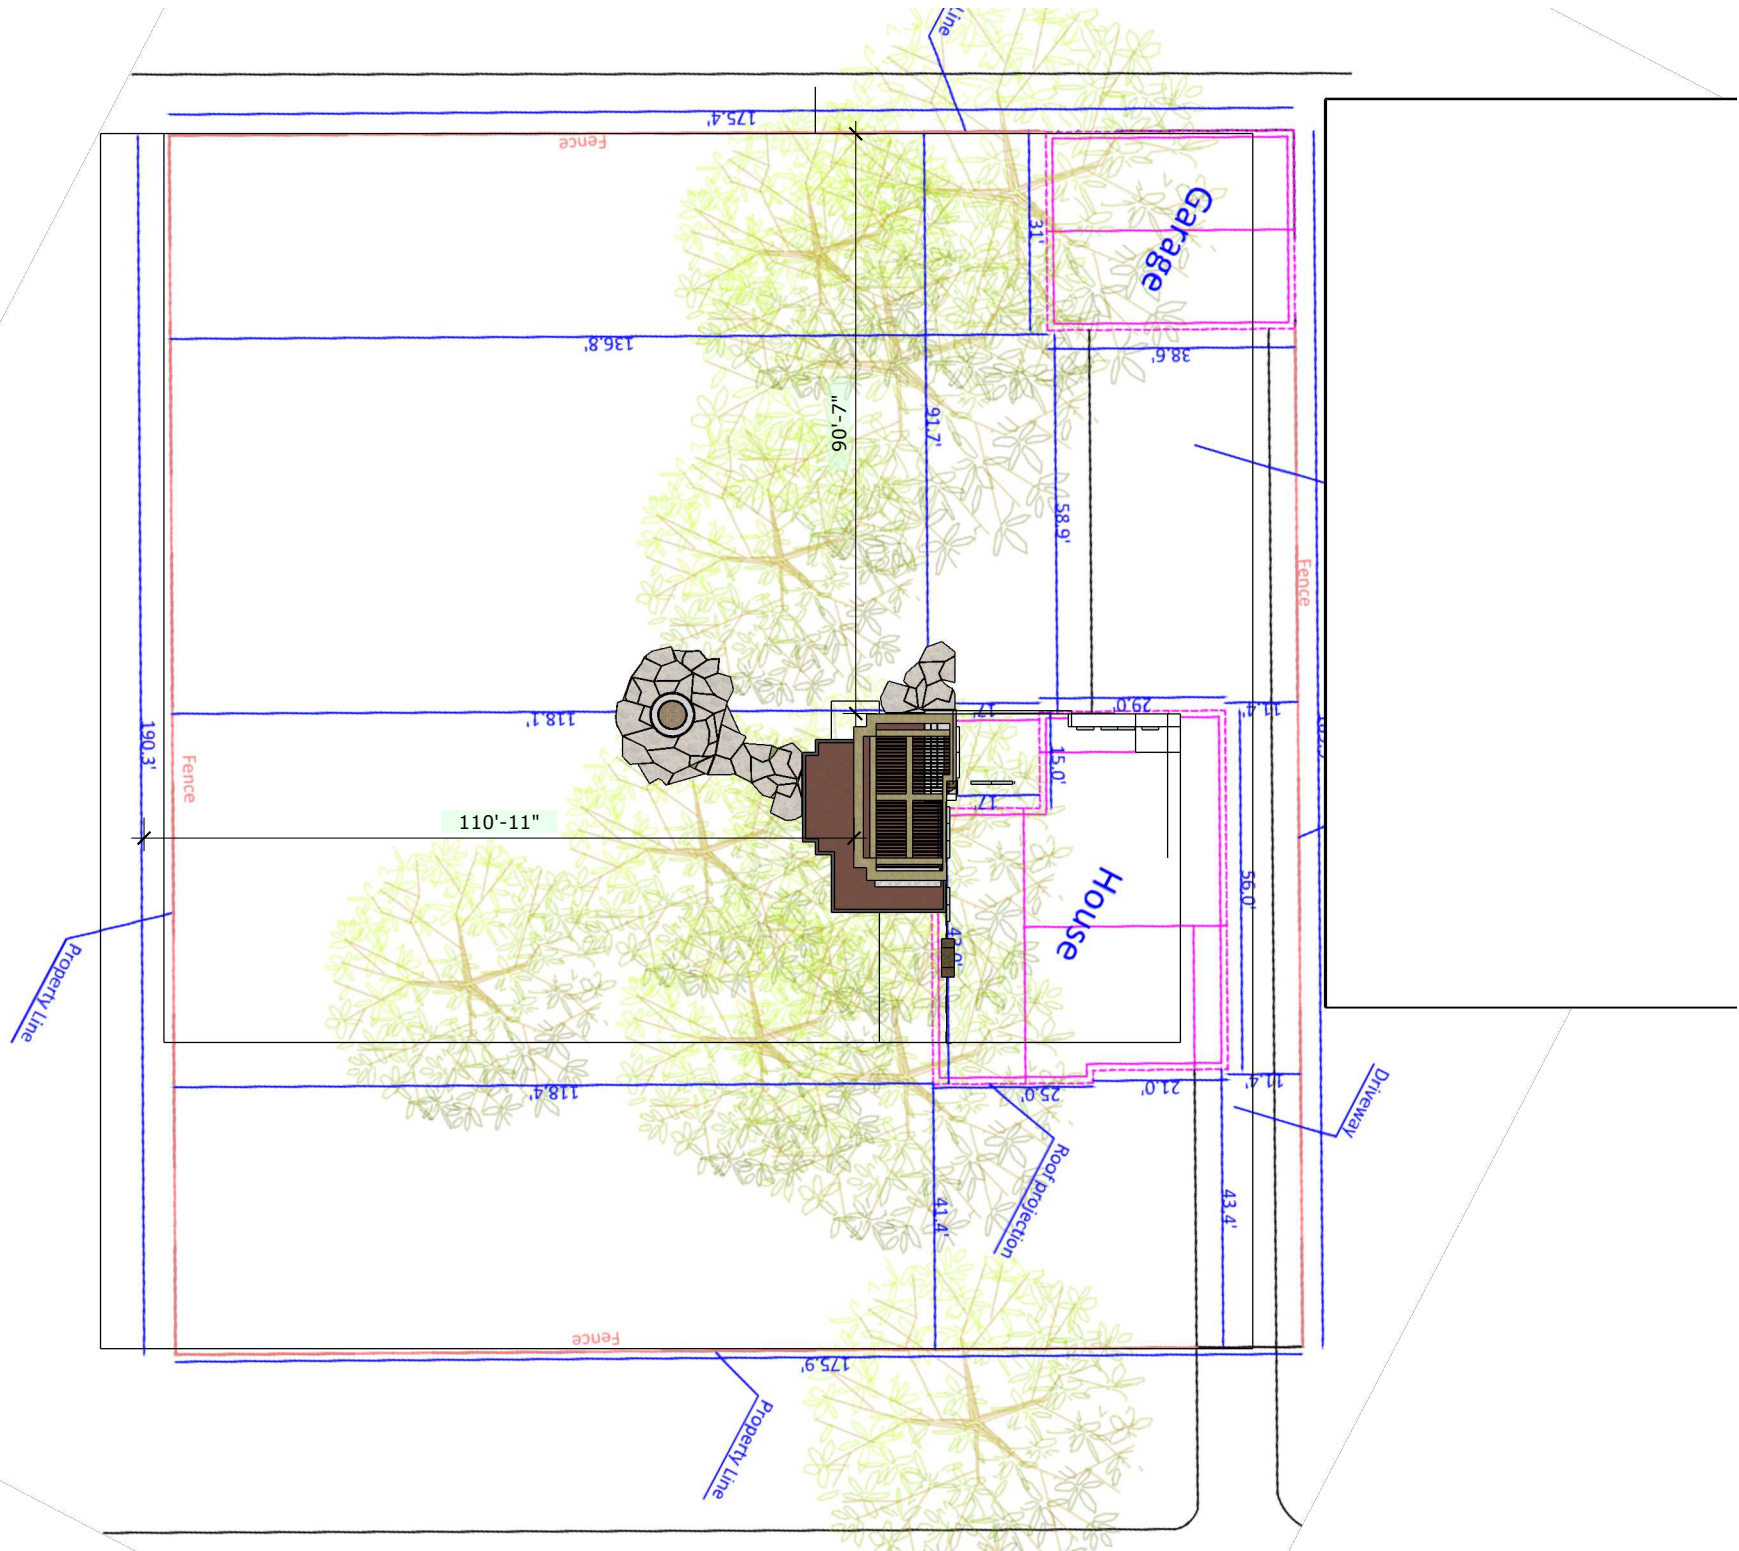

VENTURES

29454 Hass Rd
Wixom, Mi 48393
248-767-1666
ventures-design.com

CLIENT

10-6 Henderson Tech Pla
n

ADDRESS

3521 Seminole Street, Detroit, MI
48214

DESCRIPTION

PLAN VIEW


SCALE

1" = 8'

ISSUE

03-14-23

NOTES

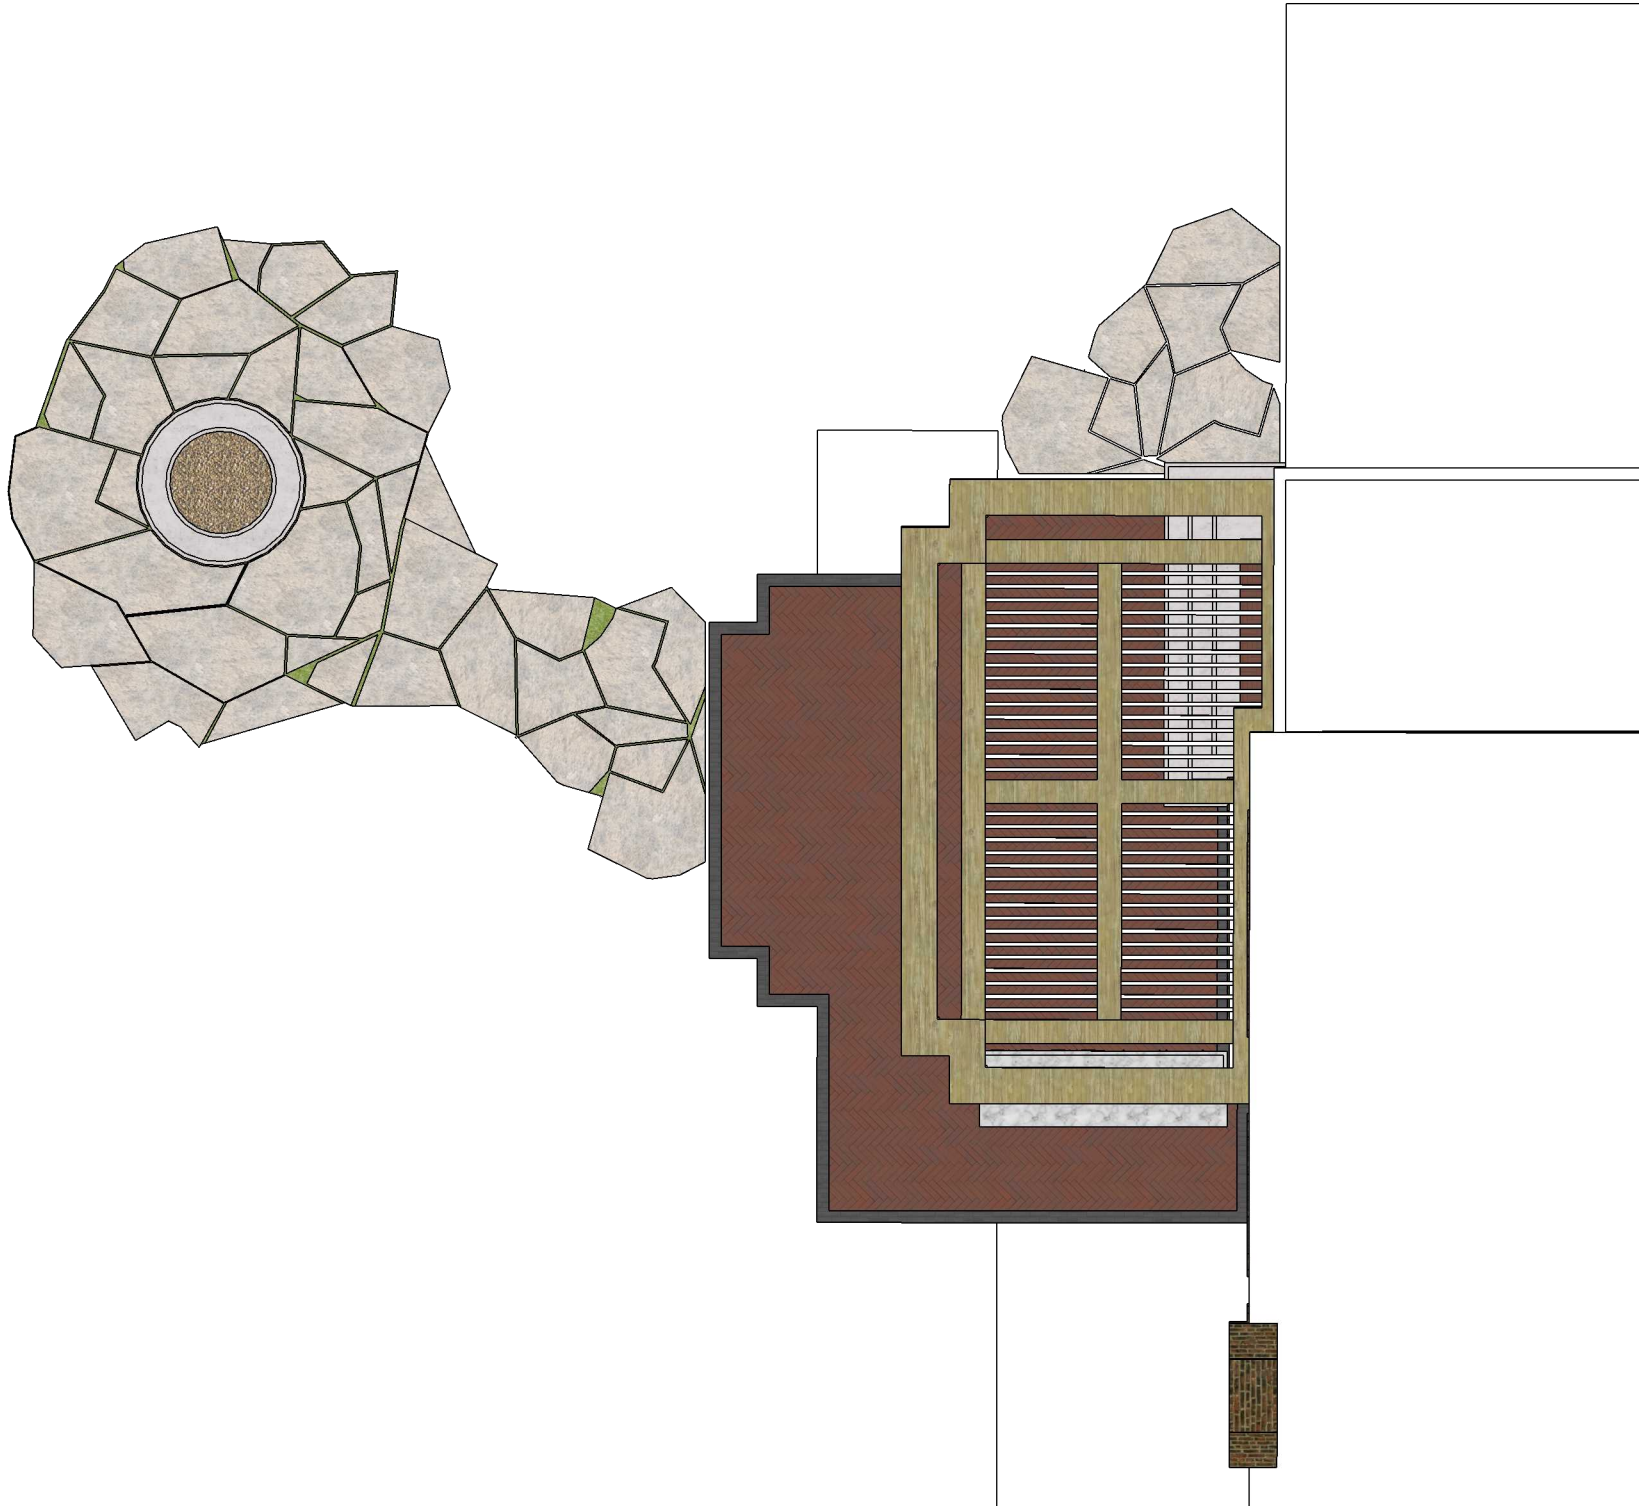

VENTURES

29454 Hass Rd
Wixom, Mi 48393
248-767-1666
ventures-design.com

CLIENT

10-6 Henderson Tech Pla
n

ADDRESS

3521 Seminole Street, Detroit, MI
48214

DESCRIPTION

HARDSCAPE VIEW


SCALE

1" = 8'

ISSUE

03-14-23

NOTES

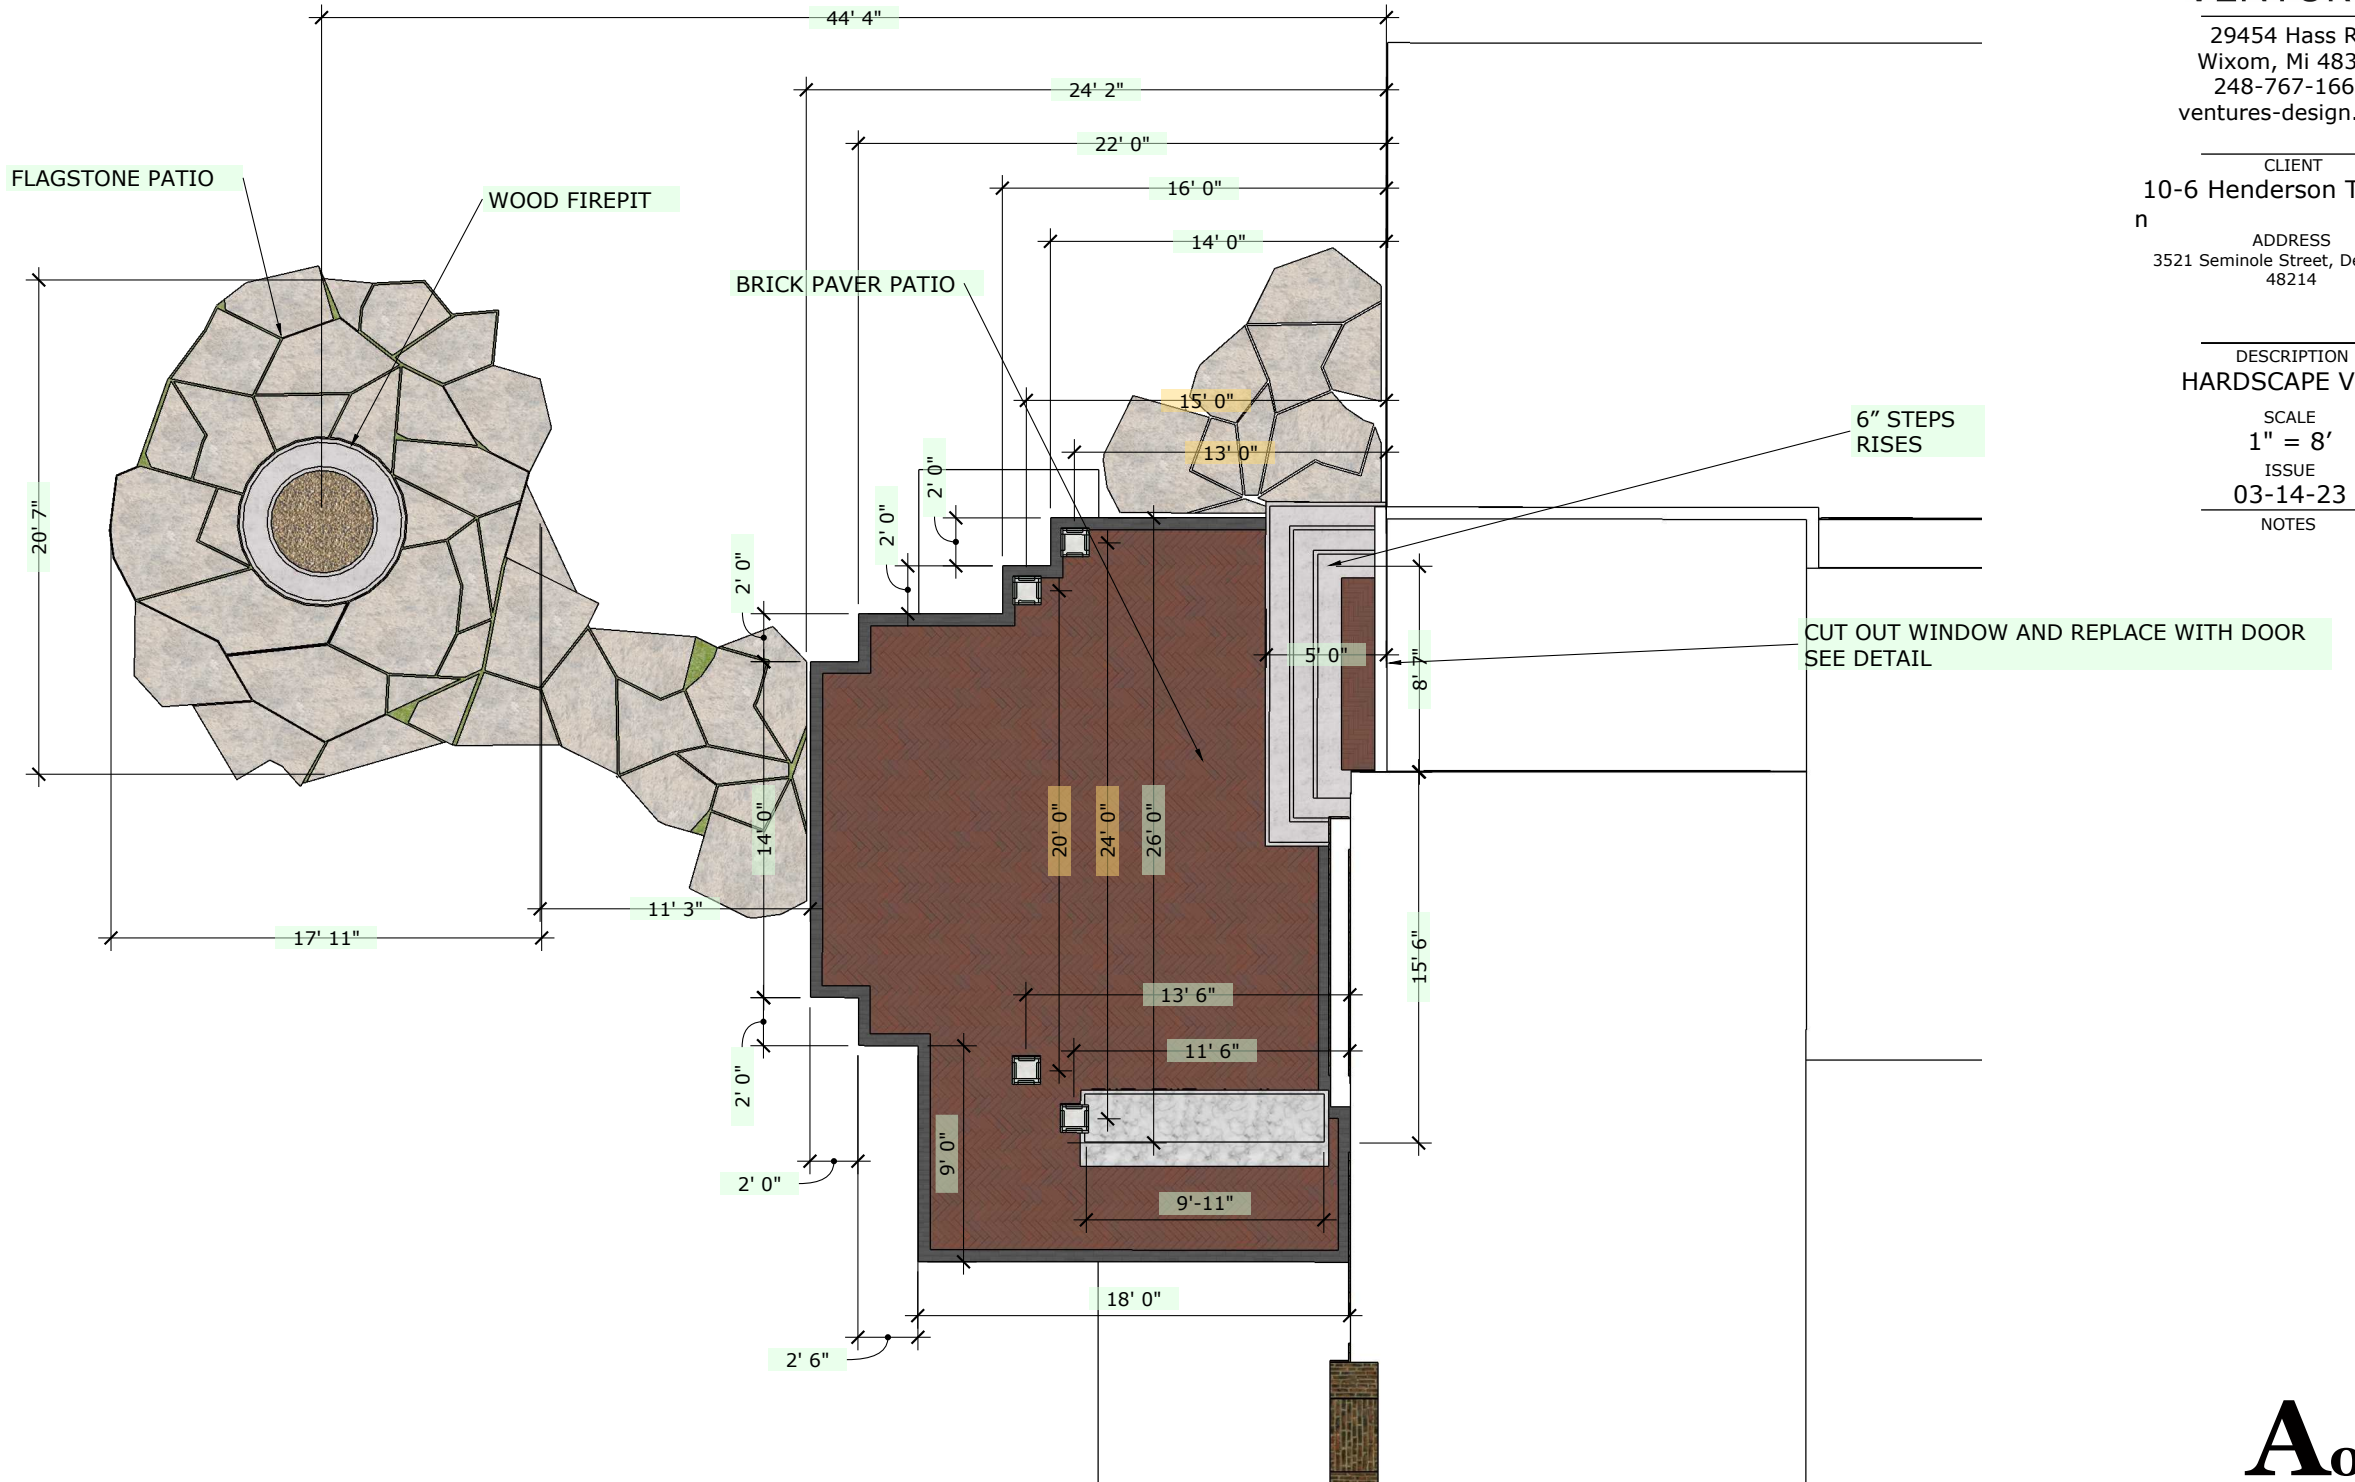

VENTURES

29454 Hass Rd
Wixom, Mi 48393
248-767-1666
ventures-design.com

CLIENT

10-6 Henderson Tech Pla
n

ADDRESS

3521 Seminole Street, Detroit, MI
48214

DESCRIPTION
FRAMING


SCALE

1" = 4'

ISSUE

03-14-23

NOTES

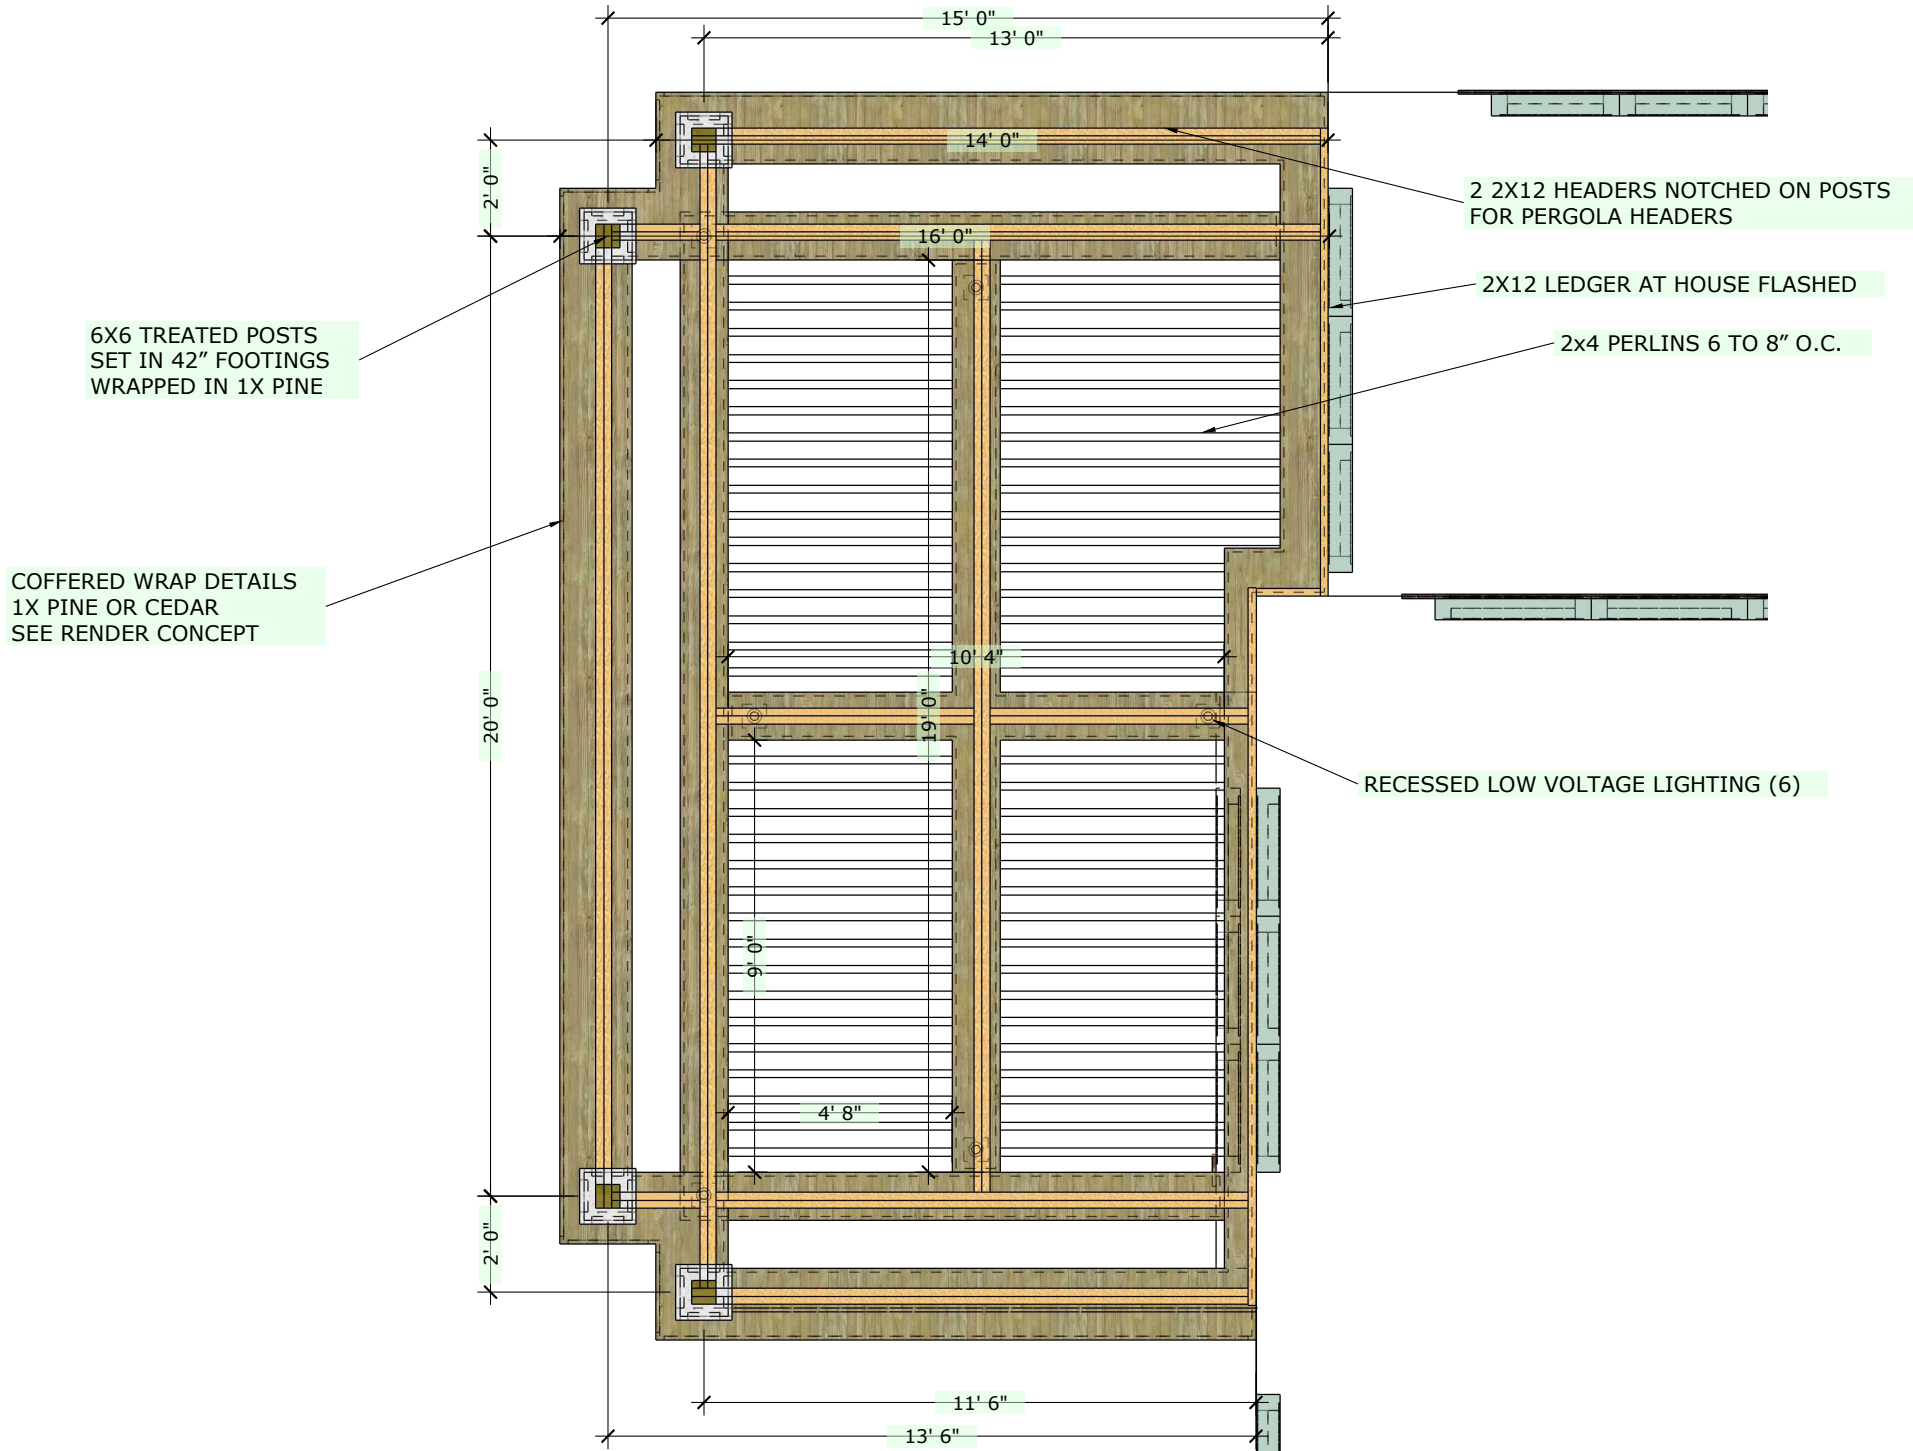

VENTURES

29454 Hass Rd
Wixom, Mi 48393
248-767-1666
ventures-design.com

CLIENT

10-6 Henderson Tech Pla
n

ADDRESS

3521 Seminole Street, Detroit, MI
48214

DESCRIPTION

PLAN VIEW


SCALE

1" = 4'

ISSUE

03-14-23

NOTES

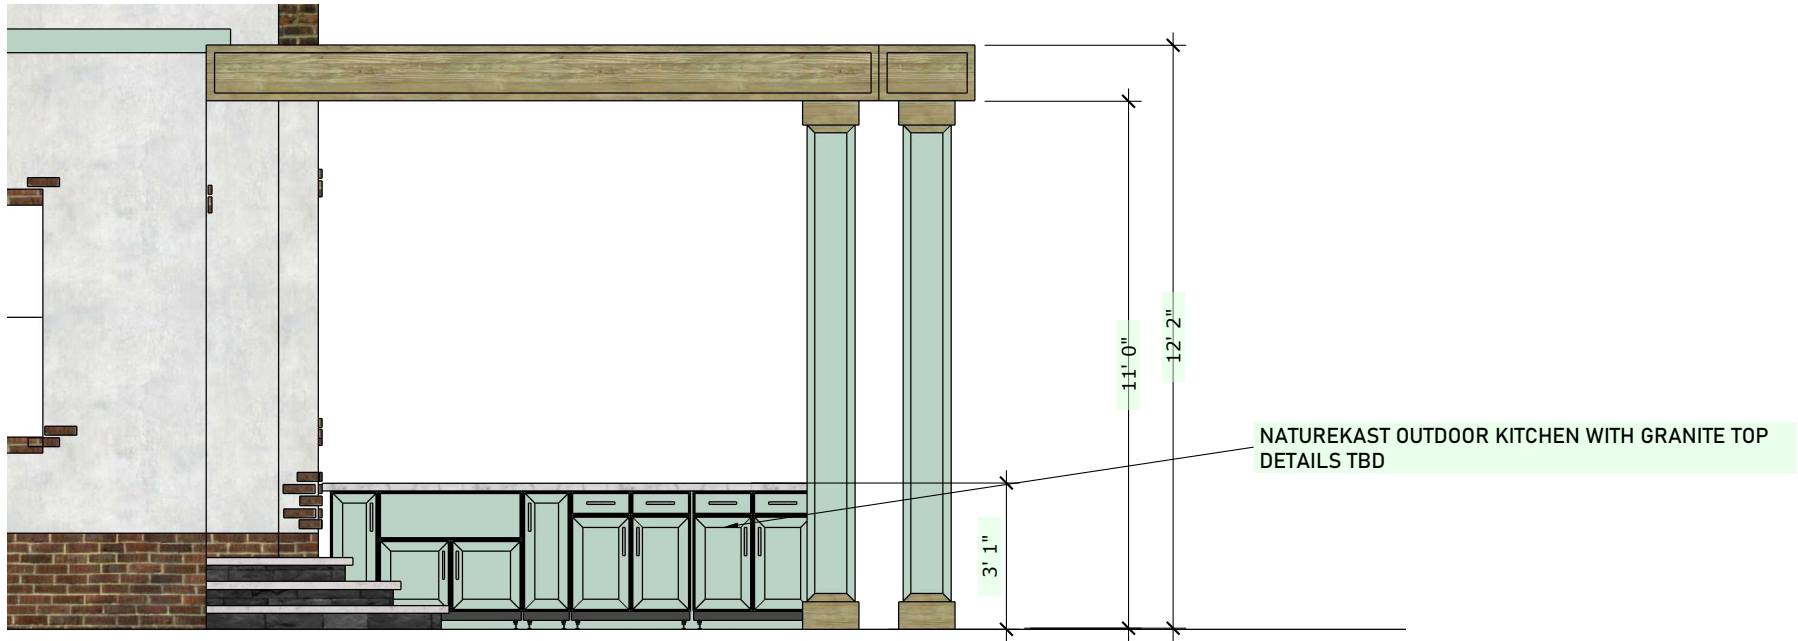

VENTURES

29454 Hass Rd
Wixom, Mi 48393
248-767-1666
ventures-design.com

CLIENT

10-6 Henderson Tech Pla
n

ADDRESS

3521 Seminole Street, Detroit, MI
48214

ISSUE


03-14-23

NOTES

DOOR DETAIL

Line #1	Mark Unit:			
Qty: 1				

MARVIN 

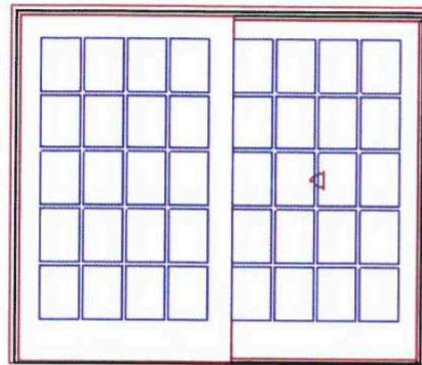

Stat Active

As Viewed From The Exterior

FS 95" X 79 1/2"

OC 97 5/8" X 80 13/16"

RO 96" X 80"

Egress Information

Width: 39 43/64" Height: 75 5/64"

Net Clear Opening: 20.69 SqFt

Stone White Clad Exterior
Painted Interior Finish - White - Pine Interior
Ultimate Sliding French Door - OX
CN 80R66R

Rough Opening 96" X 80"

Left Panel

Stone White Clad Sash Exterior

Painted Interior Finish - White - Pine Sash Interior

IG

Tempered Low E2 w/Argon

Black Perimeter and Spacer Bar

7/8" SDL - With Spacer Bar - Black

Rectangular - Standard Cut 4W5H

Stone White Clad Ext - Painted Interior Finish - White - Pine Int

Ogee Interior Glazing Profile

Right Panel

Stone White Clad Sash Exterior

Painted Interior Finish - White - Pine Sash Interior

IG

Tempered Low E2 w/Argon

Black Perimeter and Spacer Bar

7/8" SDL - With Spacer Bar - Black

Rectangular - Standard Cut 4W5H

Stone White Clad Ext - Painted Interior Finish - White - Pine Int

Ogee Interior Glazing Profile

Traditional Handle(s)

2 Point Multi-Point Lock on Active Panel

Antique Brass Active Exterior Handle Set on Active Panel Non-Keyed

Antique Brass Active Interior Handle Set on Active Panel