



**YAMASAKI**  
ARCHITECTS INTERIOR DESIGNERS PLANNERS

Yamasaki, Inc.  
PNC Center  
755 West Big Beaver Rd., Suite 1275  
Troy, Michigan 48064  
877-547-8885  
www.yamasaki-inc.com  
info@yamasaki-inc.com

The ideas and design concepts expressed herein and the graphically displayed arrangement of their components represented by this drawing have been developed for the exclusive use of the specified project and are the sole property of the Architects and Engineers. Any conveyance or disclosure of the ideas or design concepts or use of any graphically displayed arrangements of their components shall be at the discretion of and only through the expressed written consent of the Architects and Engineers.

Consultants

Owner

The Elia Group  
124 S. Old Woodward Ave., Suite A  
Birmingham MI 48009



Project

511 Woodward  
ZUZU RESTAURANT

511 Woodward Avenue  
Detroit, Michigan



Floor Plans

| Issues / Revisions             |         |
|--------------------------------|---------|
| Permit                         | 22dec22 |
| Permit Rev. 01                 | 10feb23 |
| Historic District Comm. Review | 6mar23  |

Checked By  
XX  
Approved By  
XX  
Approved For Construction By  
Date

Project No.  
2022-08

A3-01

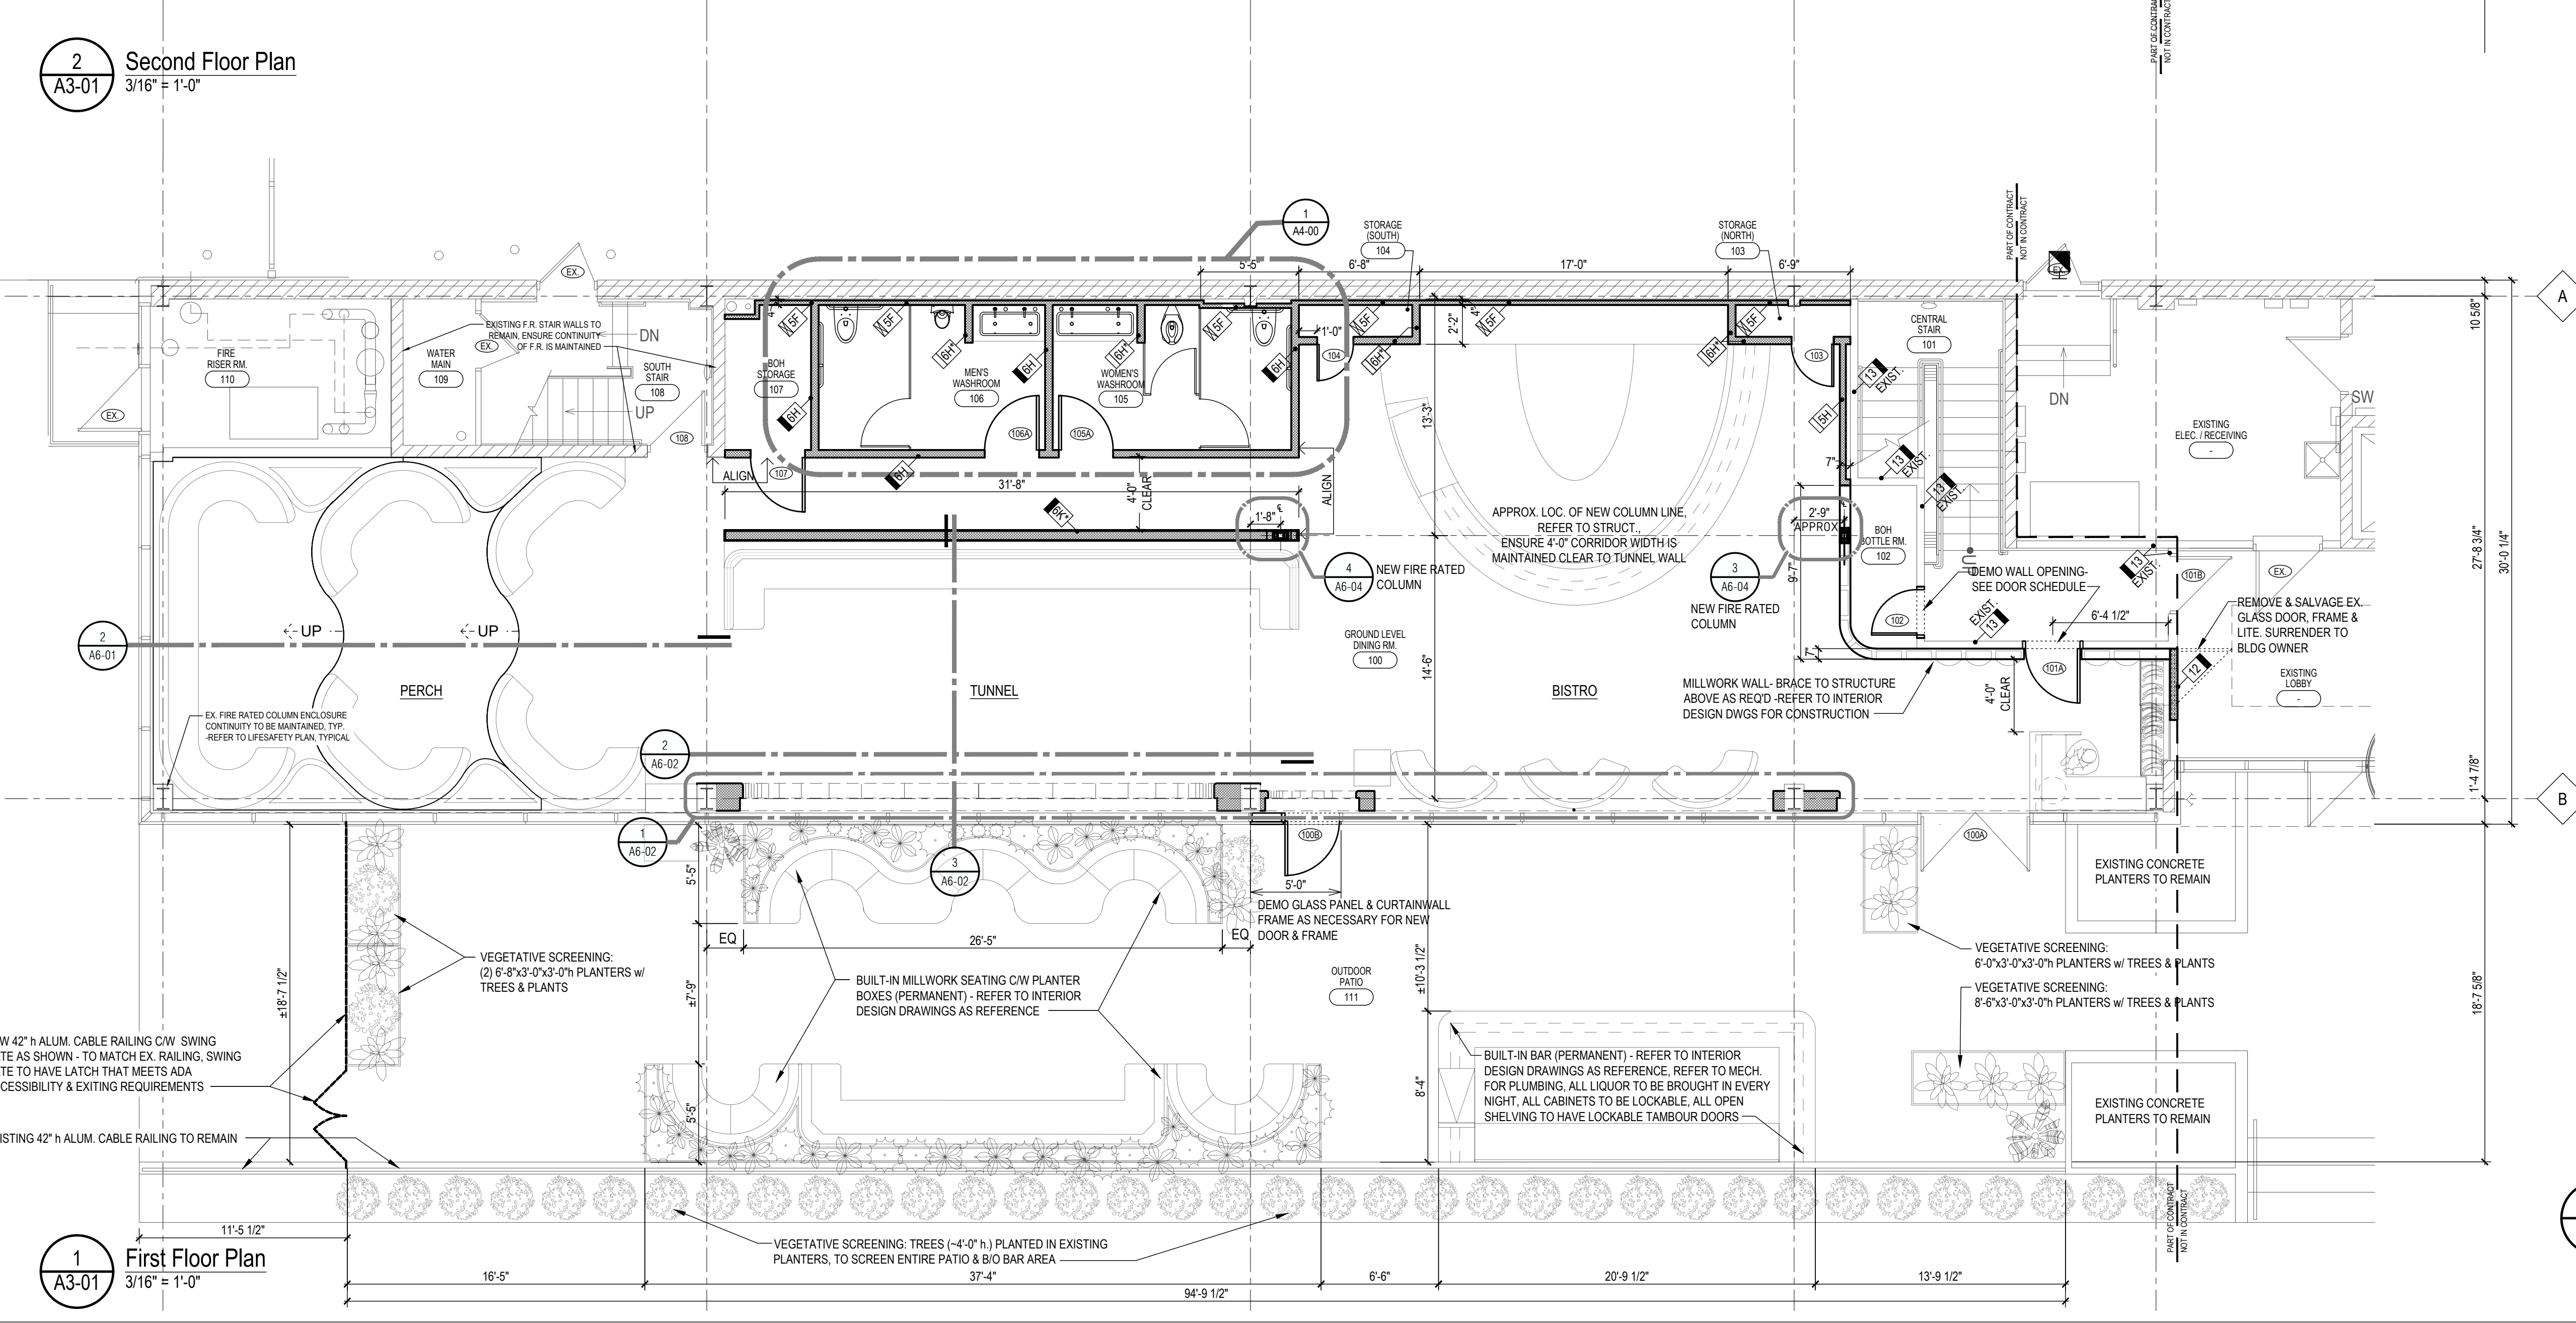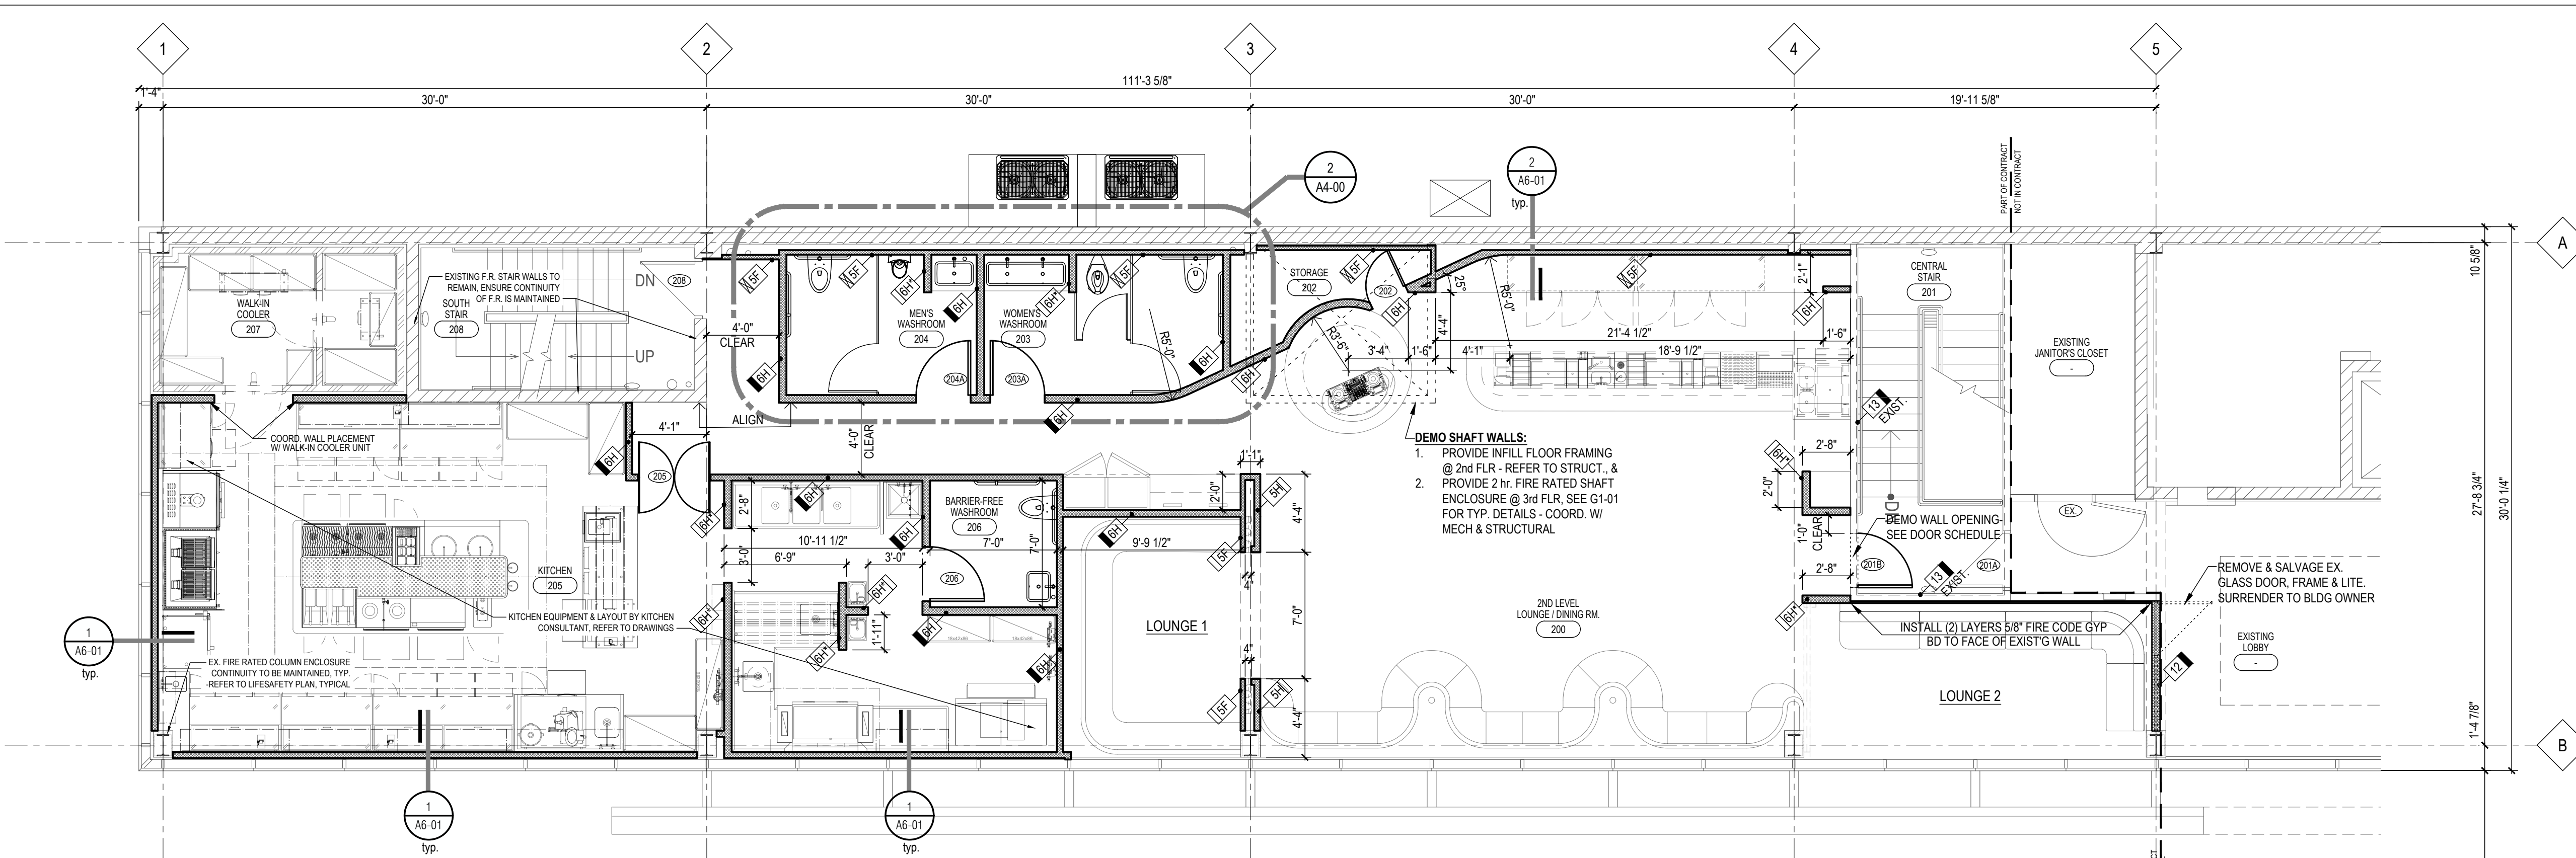

3 Existing Outdoor Patio Photo Provided For Reference Only

