


ZUZU PATIO

EXISTING CONDITIONS



PROPOSED DESIGN

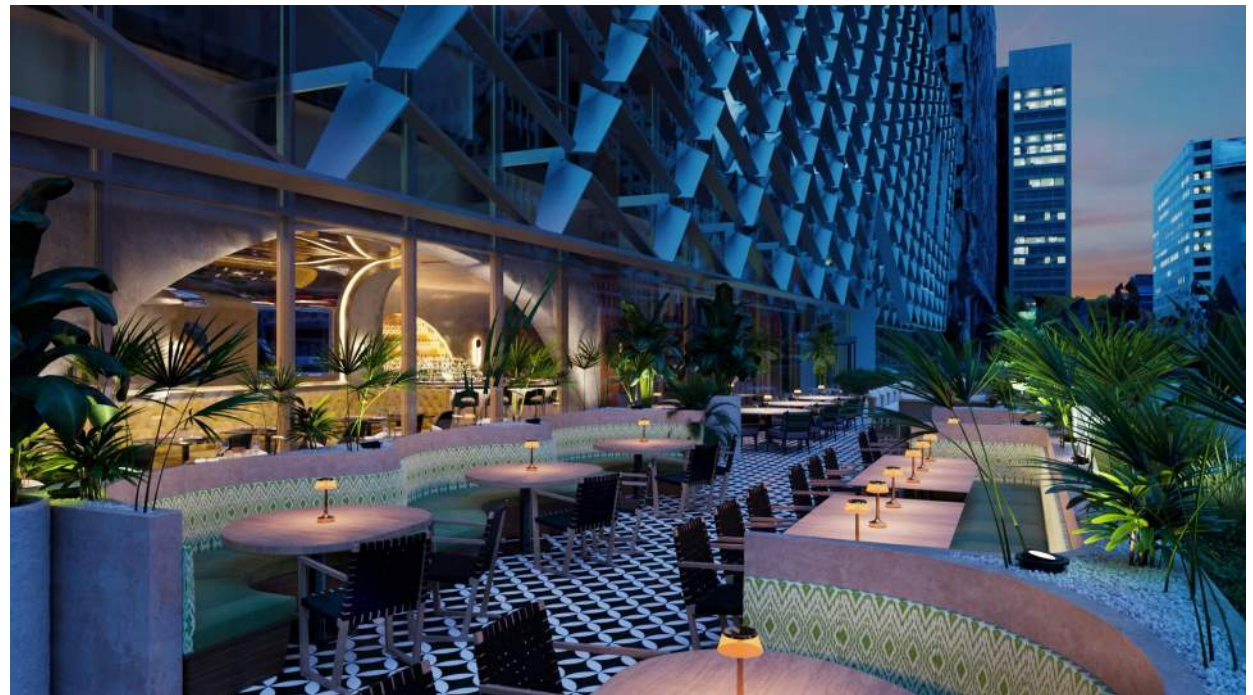

DESIGNER



1140 Broadway, Floor 1, New York, NY 10001
Tel. 212 929 5657

ARCHITECT OF RECORD

MEP ENGINEER

STRUCTURAL ENGINEER

KITCHEN DESIGNER

REVISIONS :

NO.	DATE	DESCRIPTION
2	2023/03/06	HDC REVIEW
2	2023/01/23	SEATING REVISION
1	2022/11/22	100% DD REVISION
0	2022/10/14	100% DESIGN DEVELOPMENT

COPYRIGHT: All rights reserved. No part of this drawing may be reproduced without the expressed consent of iORAVE, LLC. Infringements of the concepts and design ideas presented on these drawings are forbidden and violators will be PROSECUTED TO THE FULLEST EXTENT PERMITTED BY LAW.

ISSUED FOR:
100% DESIGN DEVELOPMENT


ISSUE DATE: 2023-01-23 SHEET NO.:

PROJECT NO.: 22-037 SCALE:


SHEET TITLE:

INTERIOR ELEVATIONS


NOT FOR CONSTRUCTION

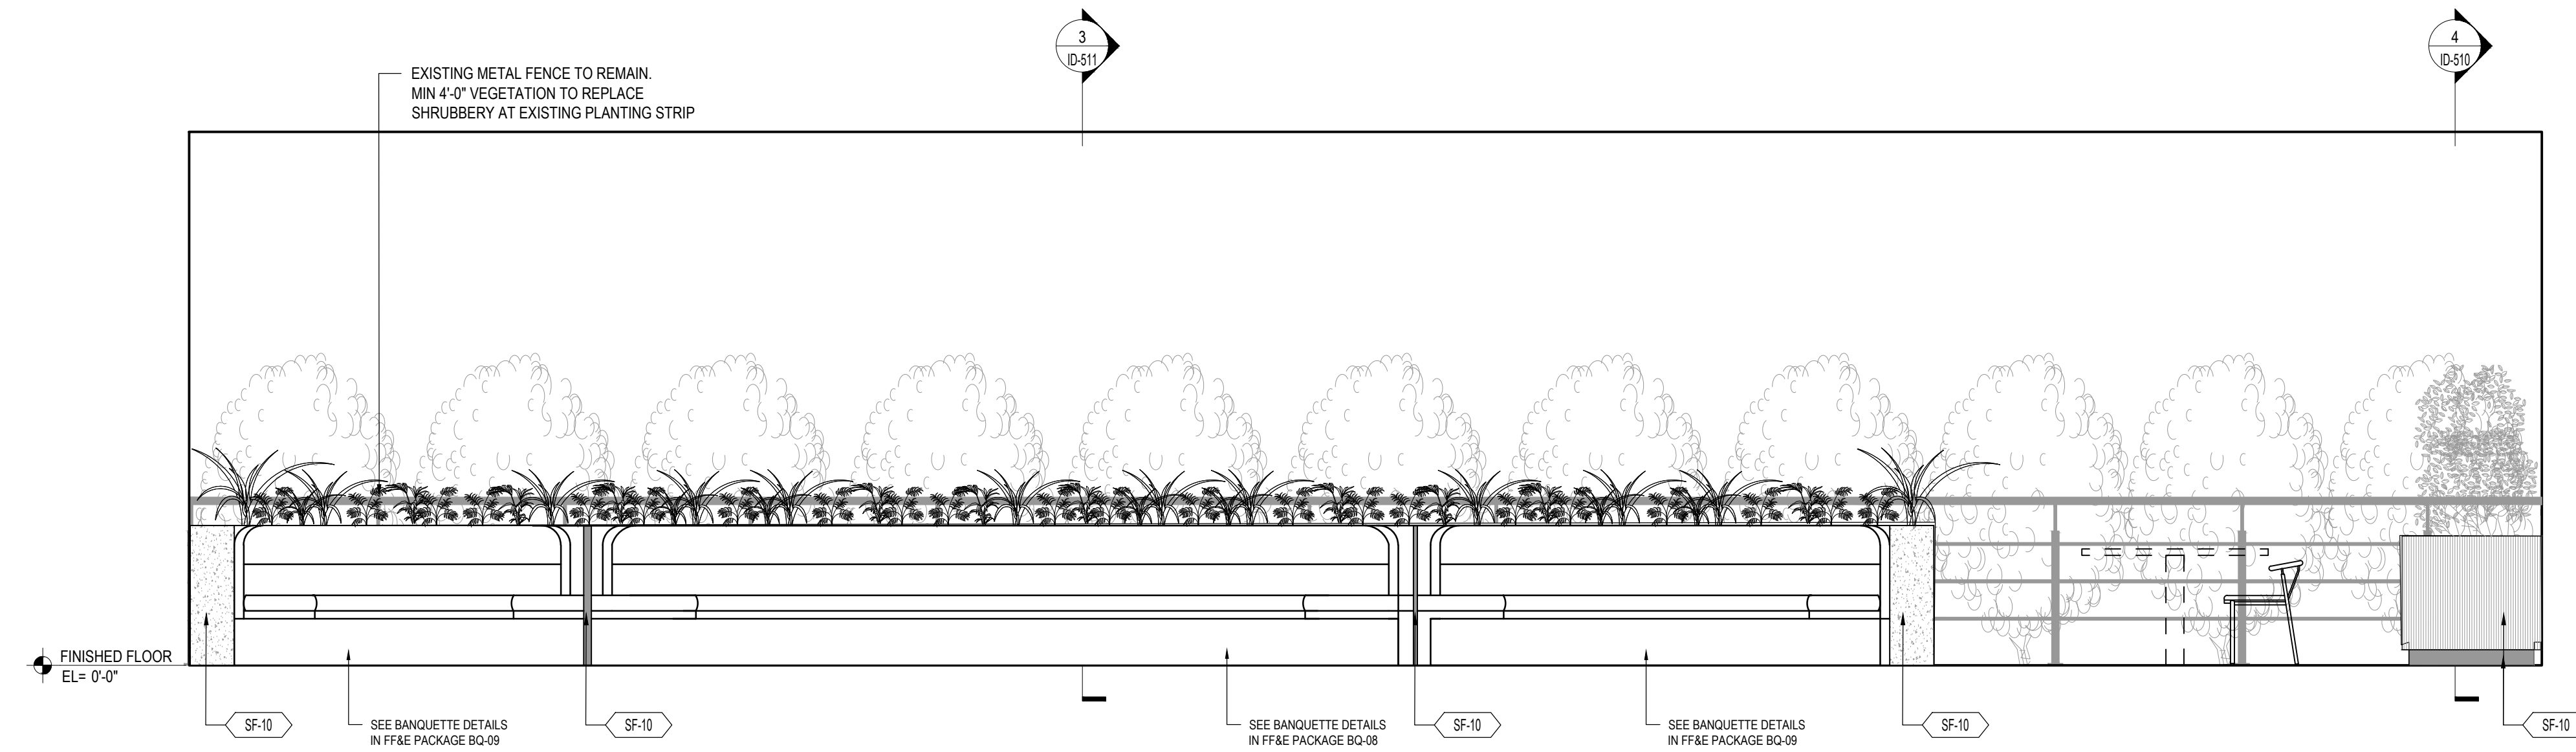


5 INTERIOR ELEVATION - PATIO
SCALE: 3/8"=1'-0"

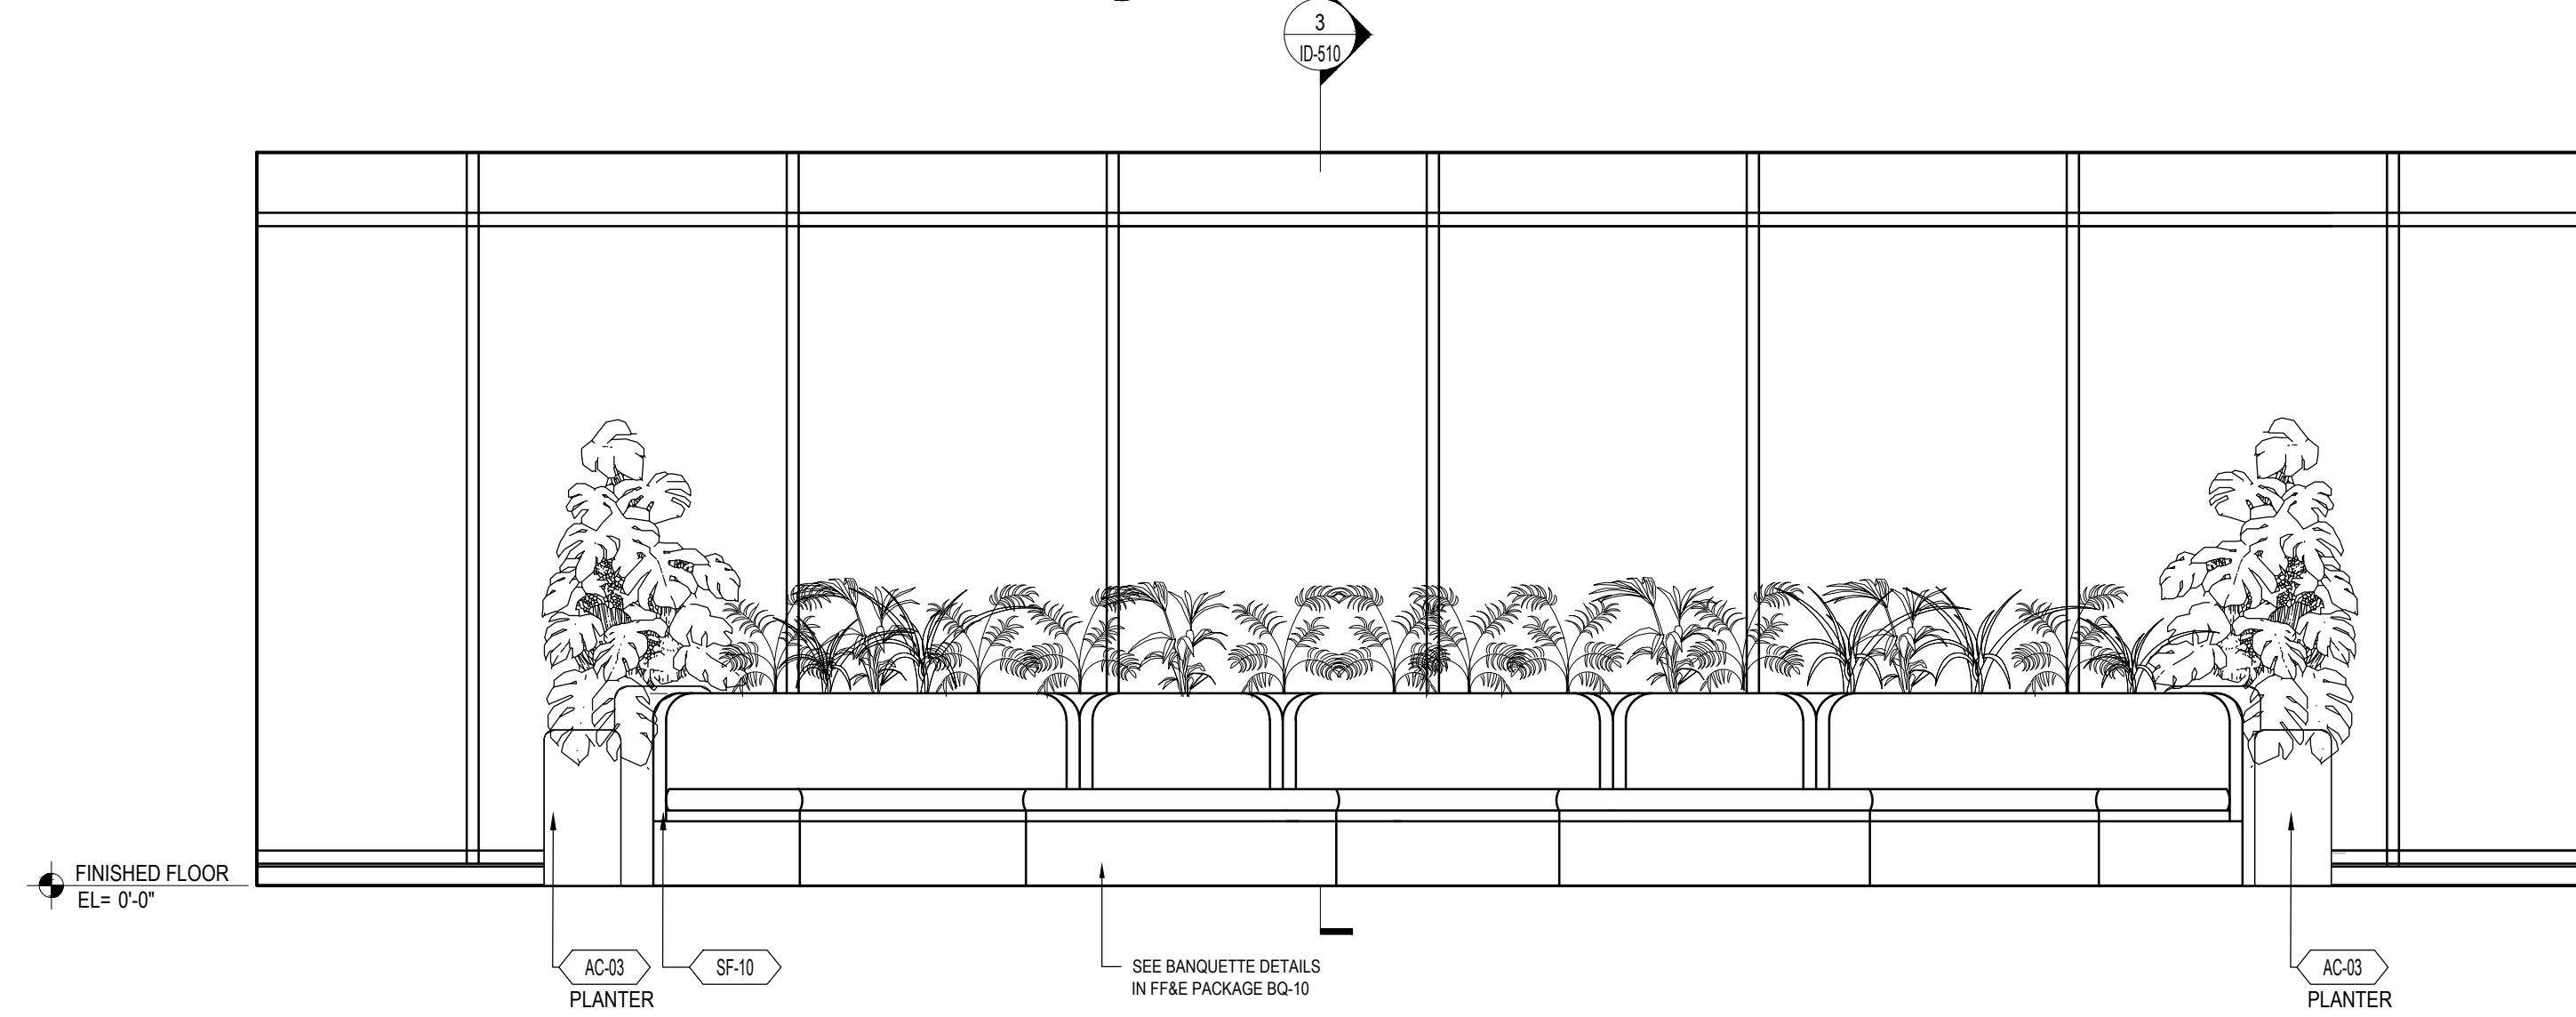


4 INTERIOR ELEVATION - PATIO
SCALE: 3/8"=1'-0"

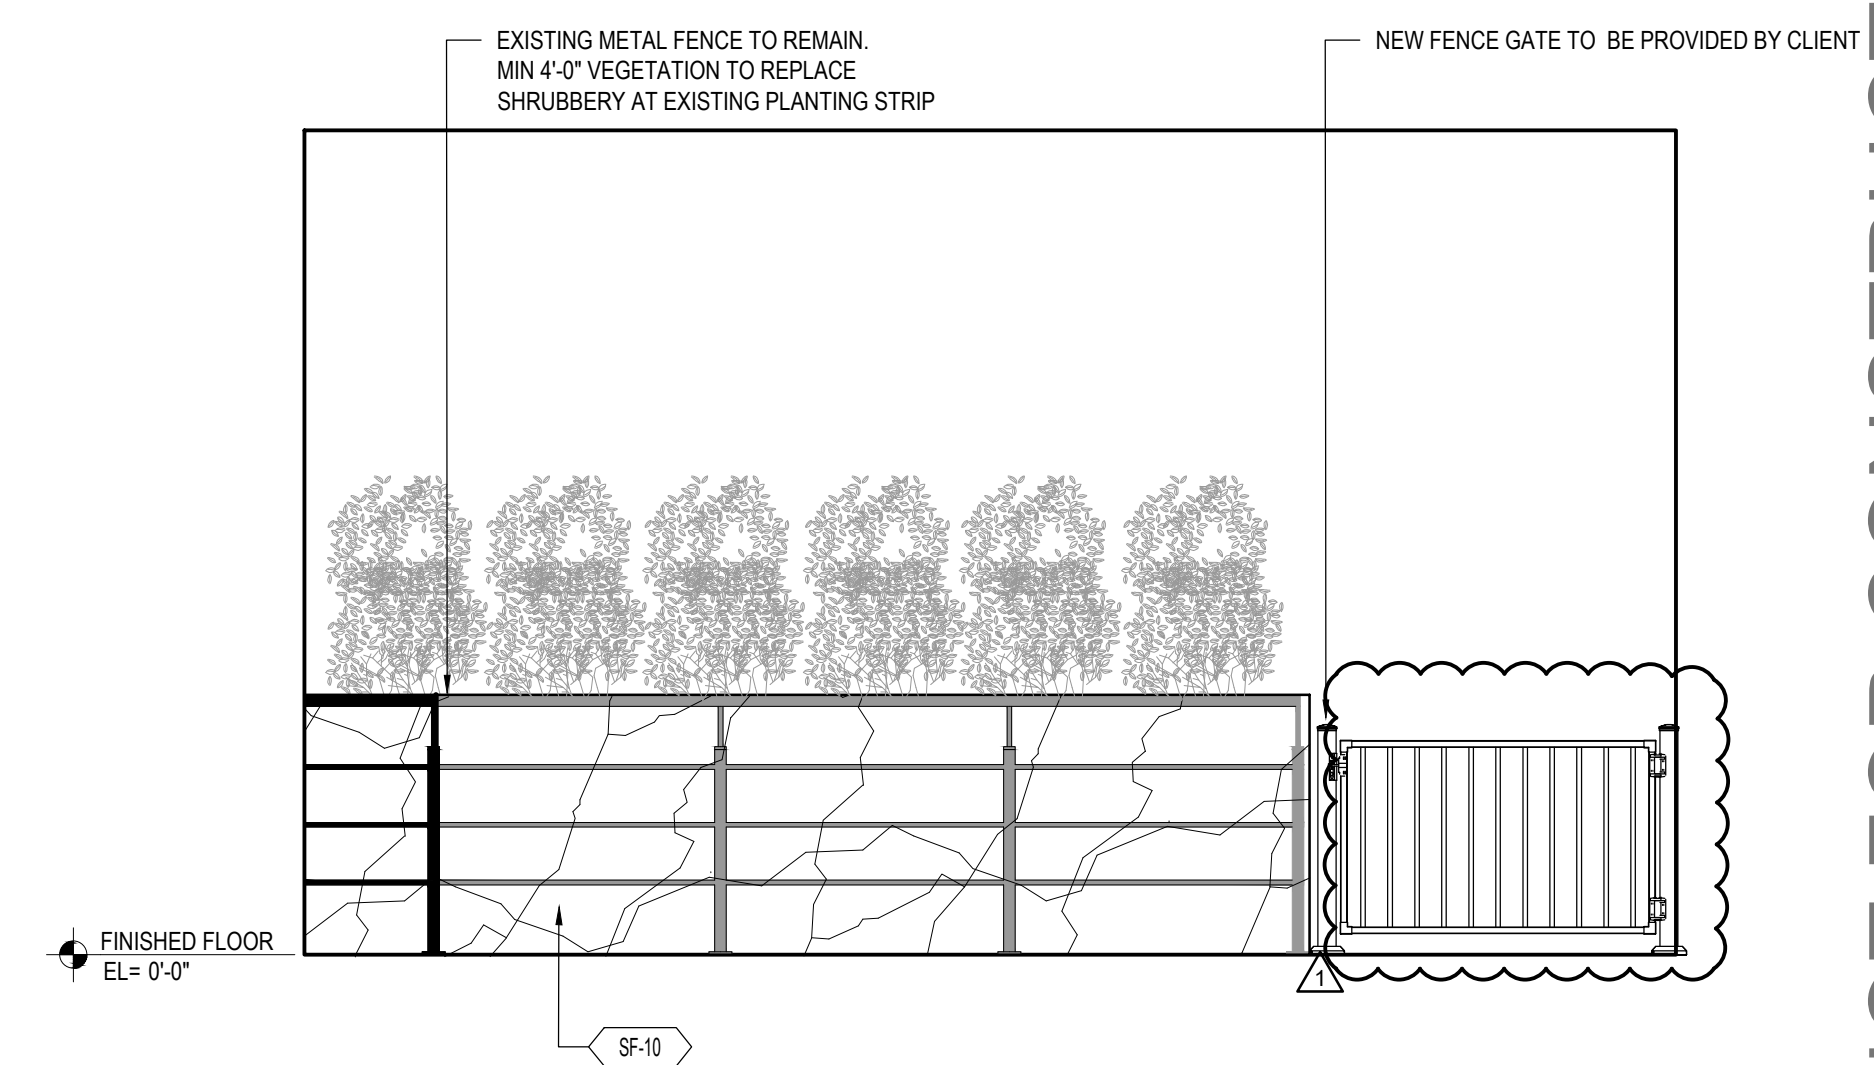

3 INTERIOR ELEVATION - PATIO
SCALE: 3/8"=1'-0"

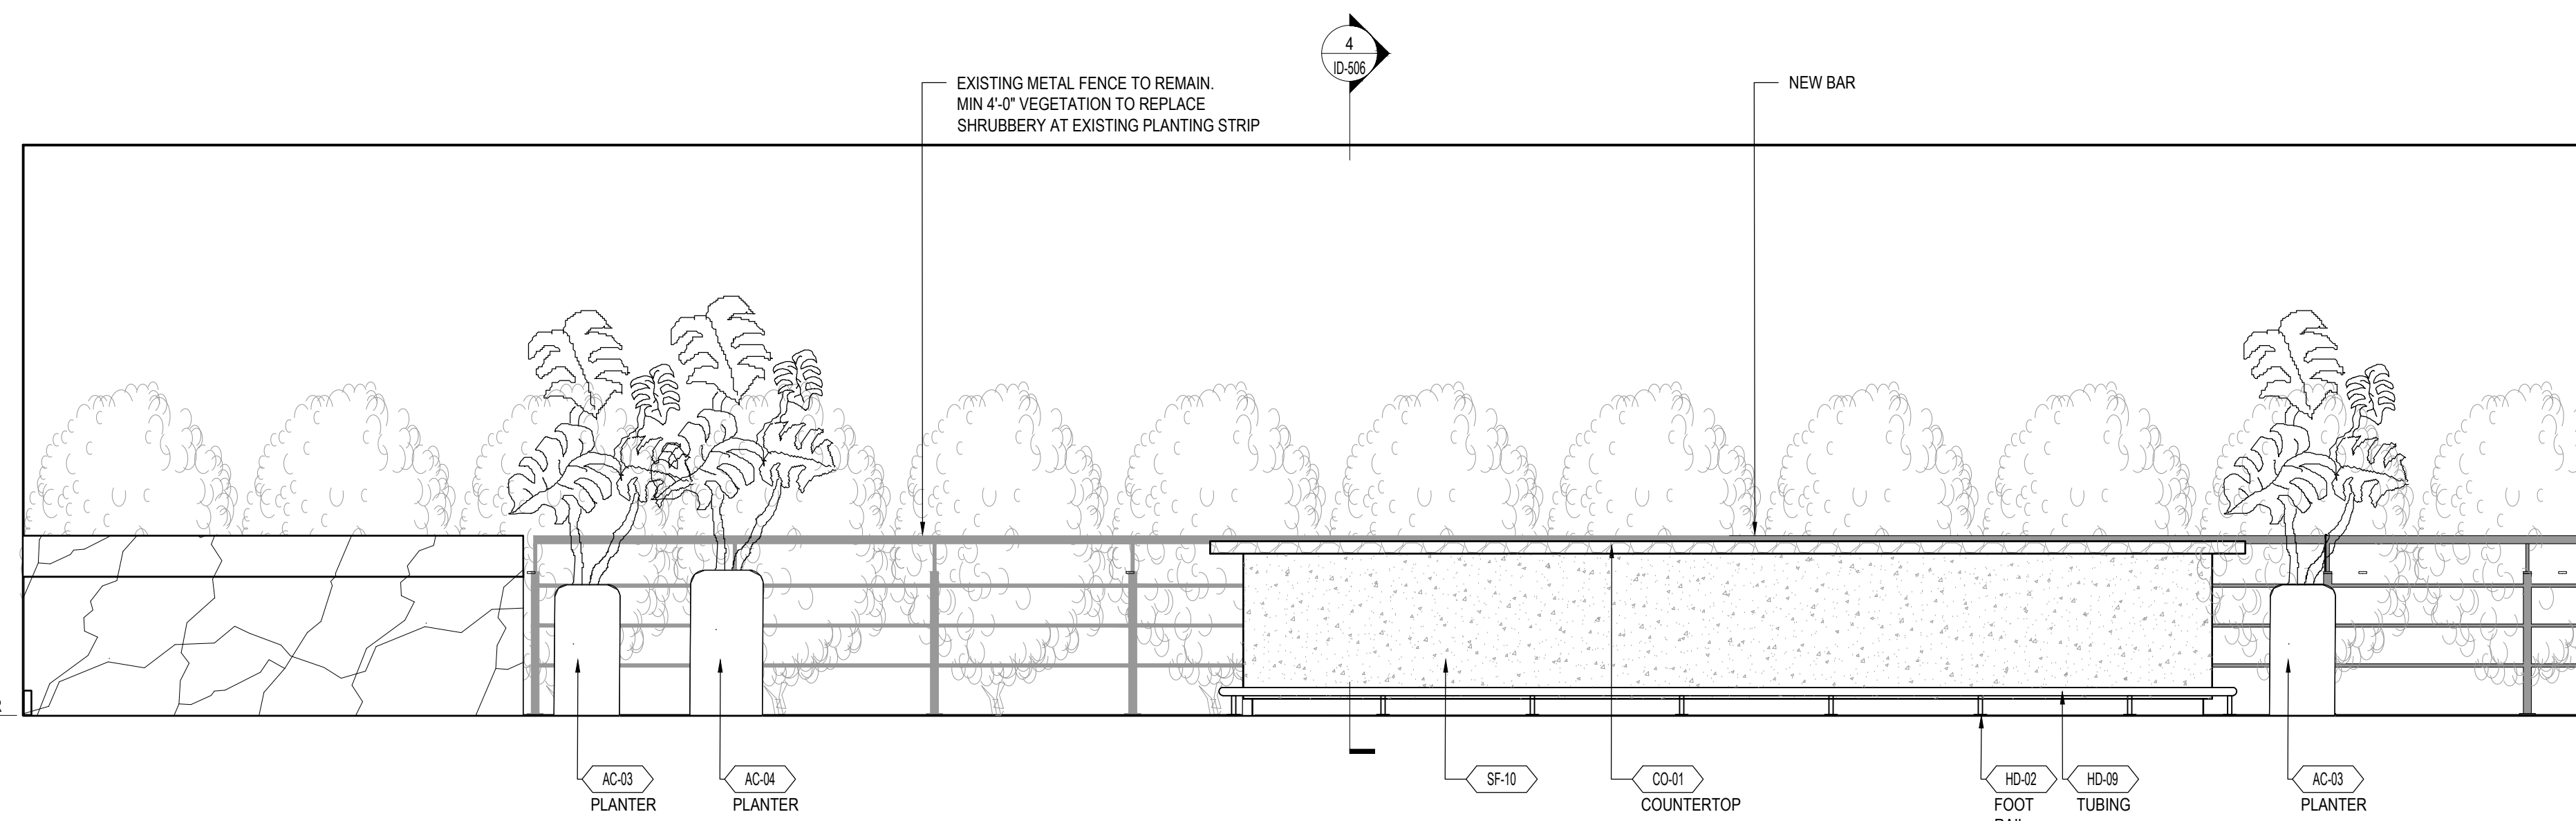

2 INTERIOR ELEVATION - PATIO
SCALE: 3/8"=1'-0"

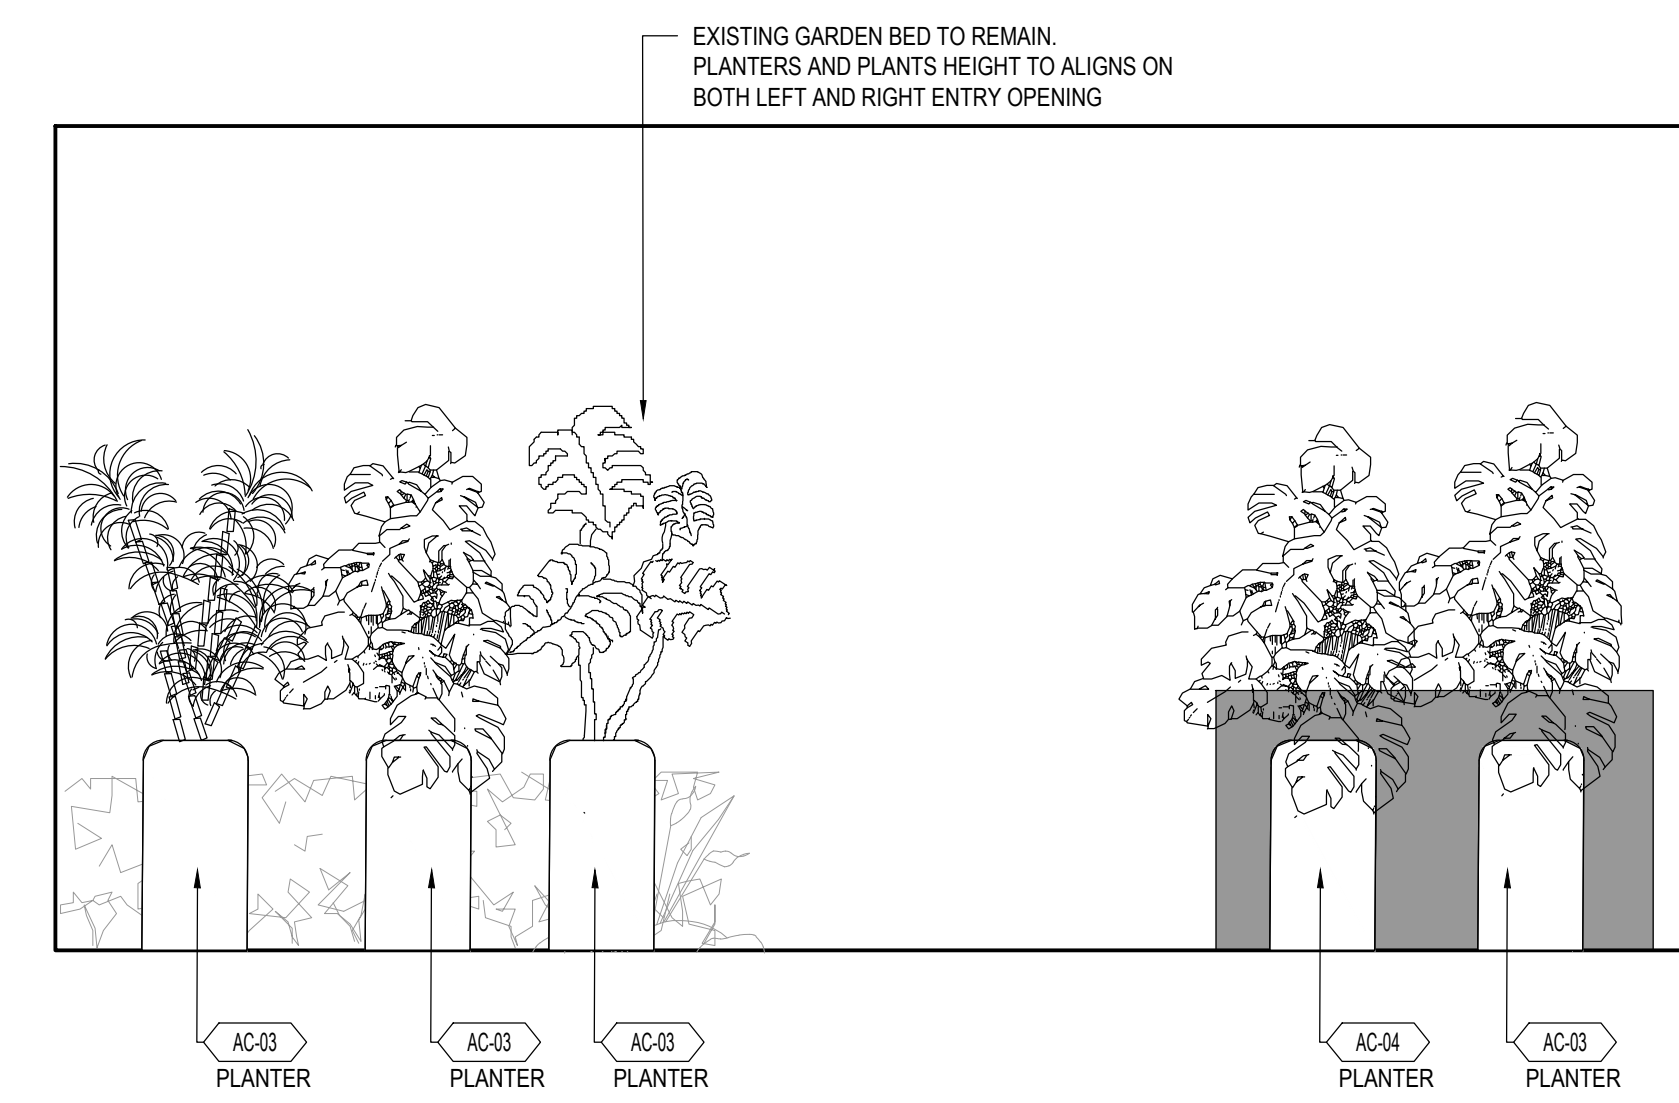

1 INTERIOR ELEVATION - PATIO
SCALE: 3/8"=1'-0"