



**PROPOSED
APARTMENT
BUILDING**

441 WEST
WILLIS STREET
DETROIT,
MICHIGAN 48201

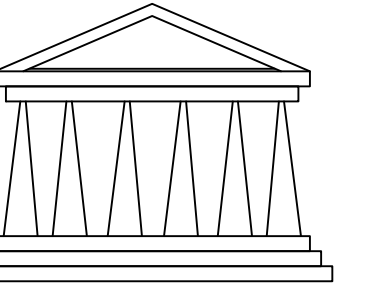


STEVEN C. FLUM, INC.
architecture•urban planning

3105 Holbrook Street, Hamtramck, MI 48212
VM: 313.831.2844 WEB: stevenflum.com

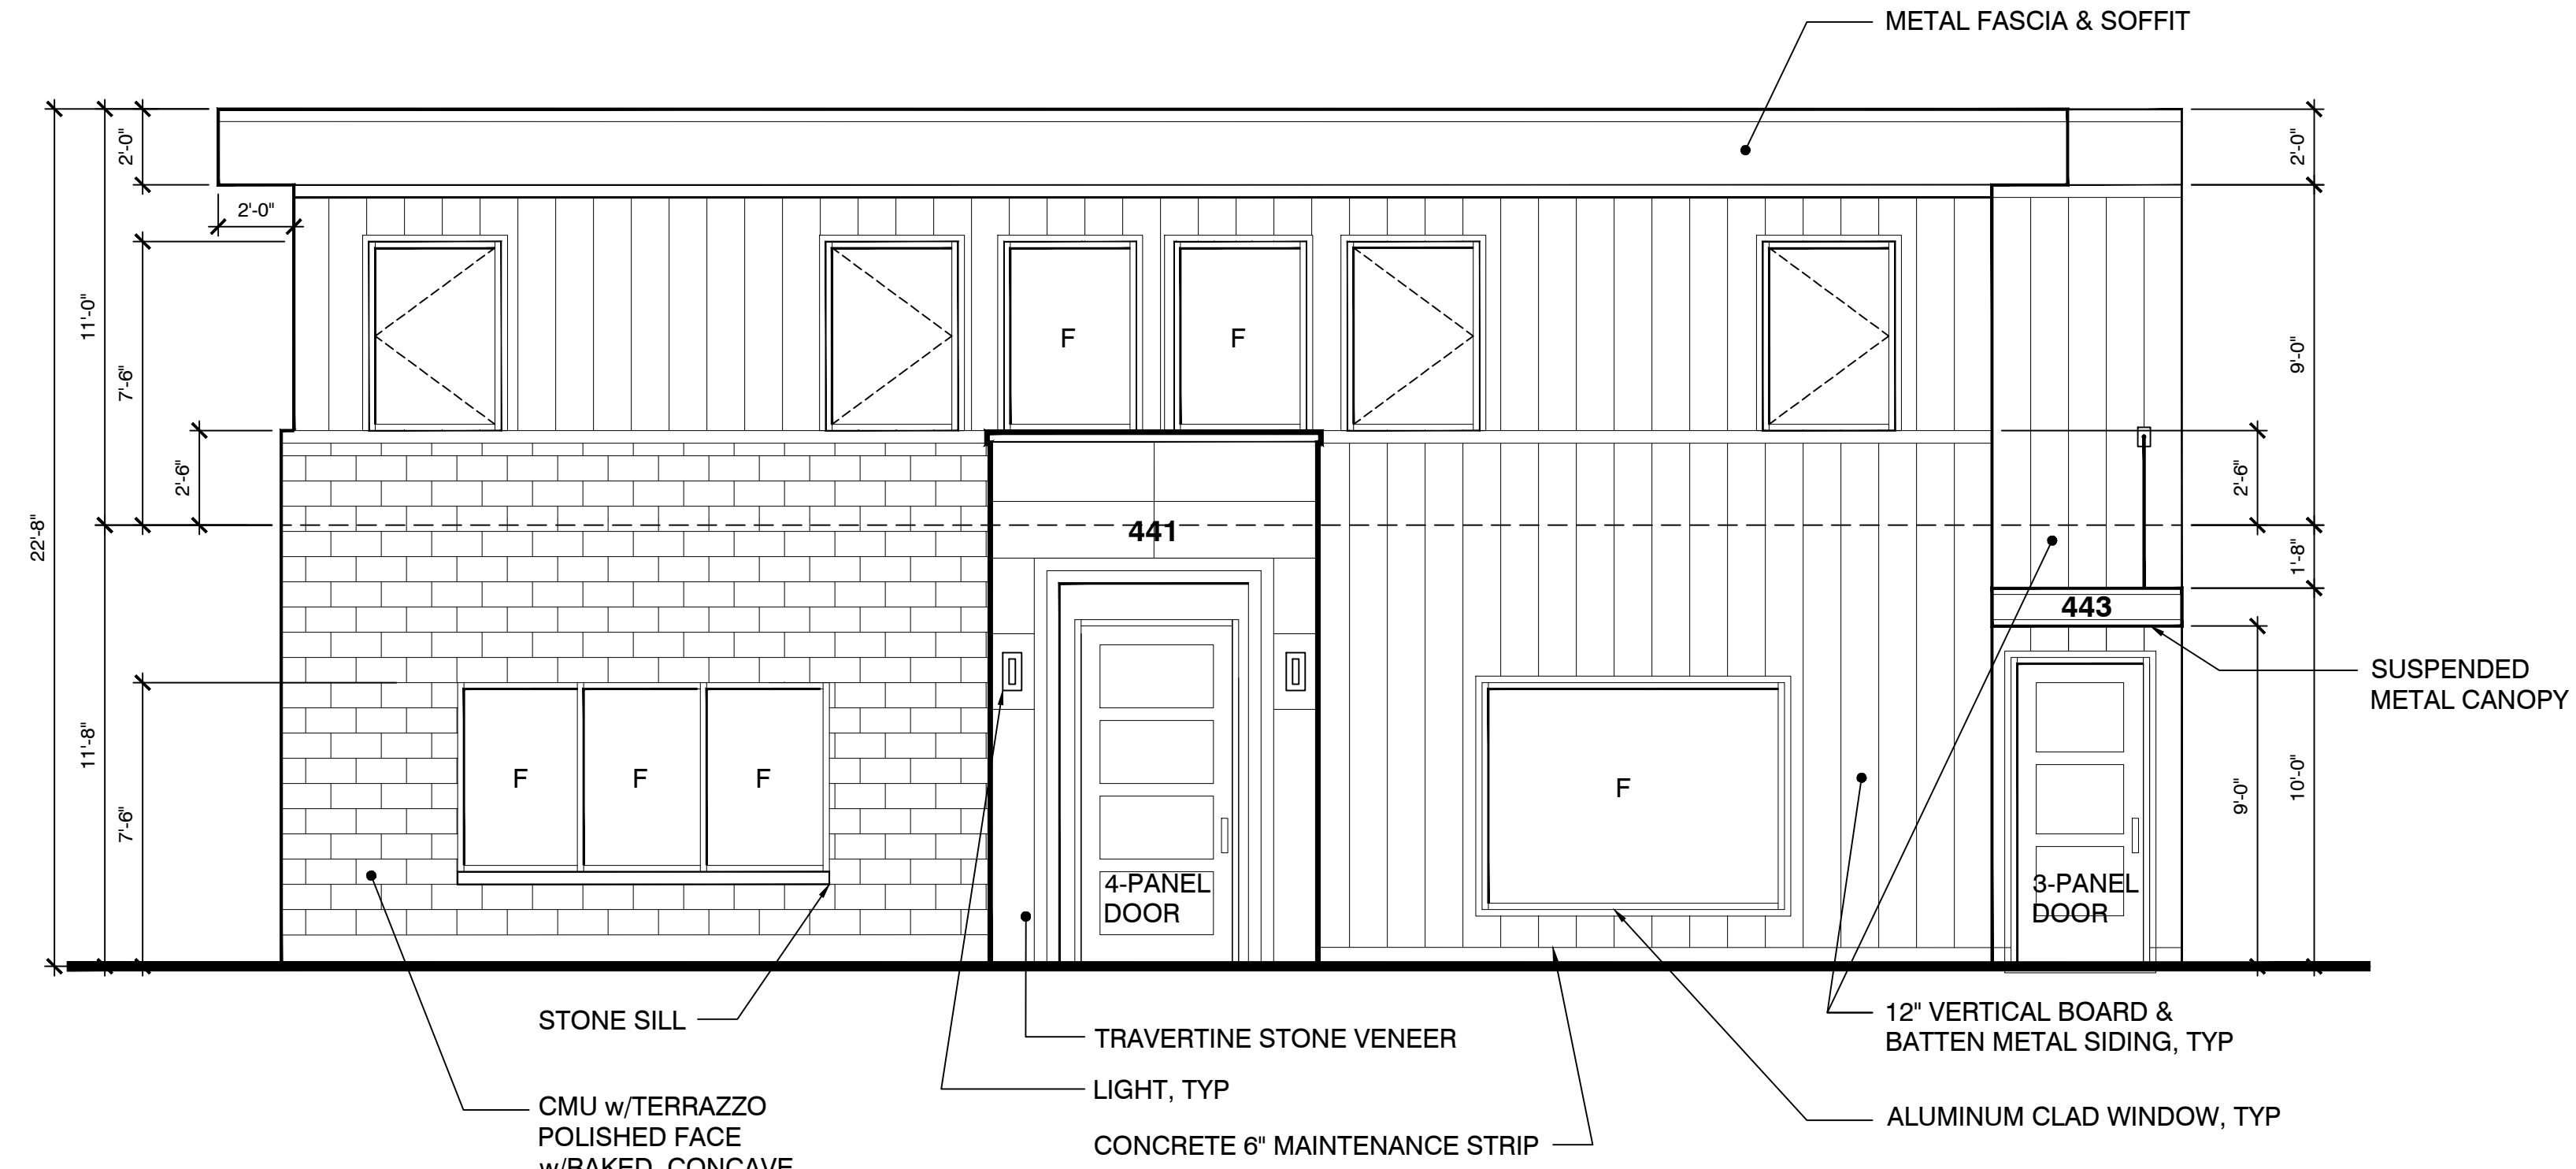

1 BUILDING ELEVATION - NORTH
SCALE: 1/4" = 1'-0"

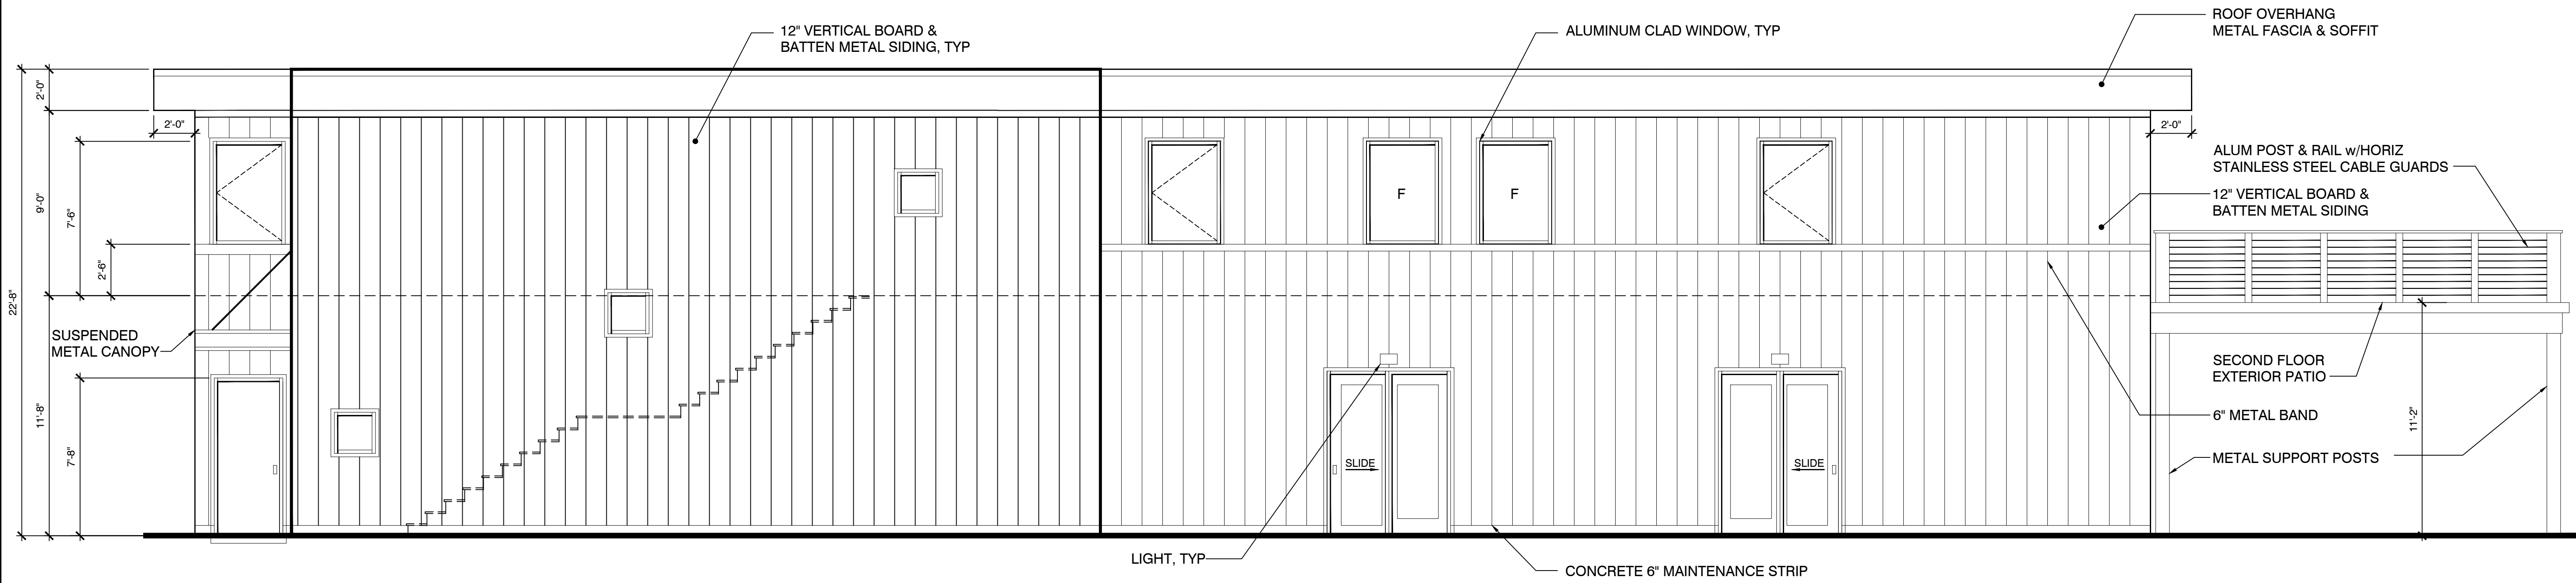

2 BUILDING ELEVATION - WEST
SCALE: 1/4" = 1'-0"

© SCF, inc., MARCH 2024

REV.	DESCRIPTION	DATE
HDC SUBMITTAL		04.22.2024
HDC SUBMITTAL REVISION		05.21.2024

c:\FlumNew\1543...\Prop Site Pl.dwg



SHEET DESCRIPTION:
EXTERIOR BUILDING
ELEVATIONS - NORTH & EAST

DRAWN: CHECKED:
SCALE: 1/4" = 1'-0" SCF

DATE: 19 MARCH 2024

JOB NO	SHEET NO
1622	A6.0