


FOUNDATION PLAN

1/4" = 1'-0"

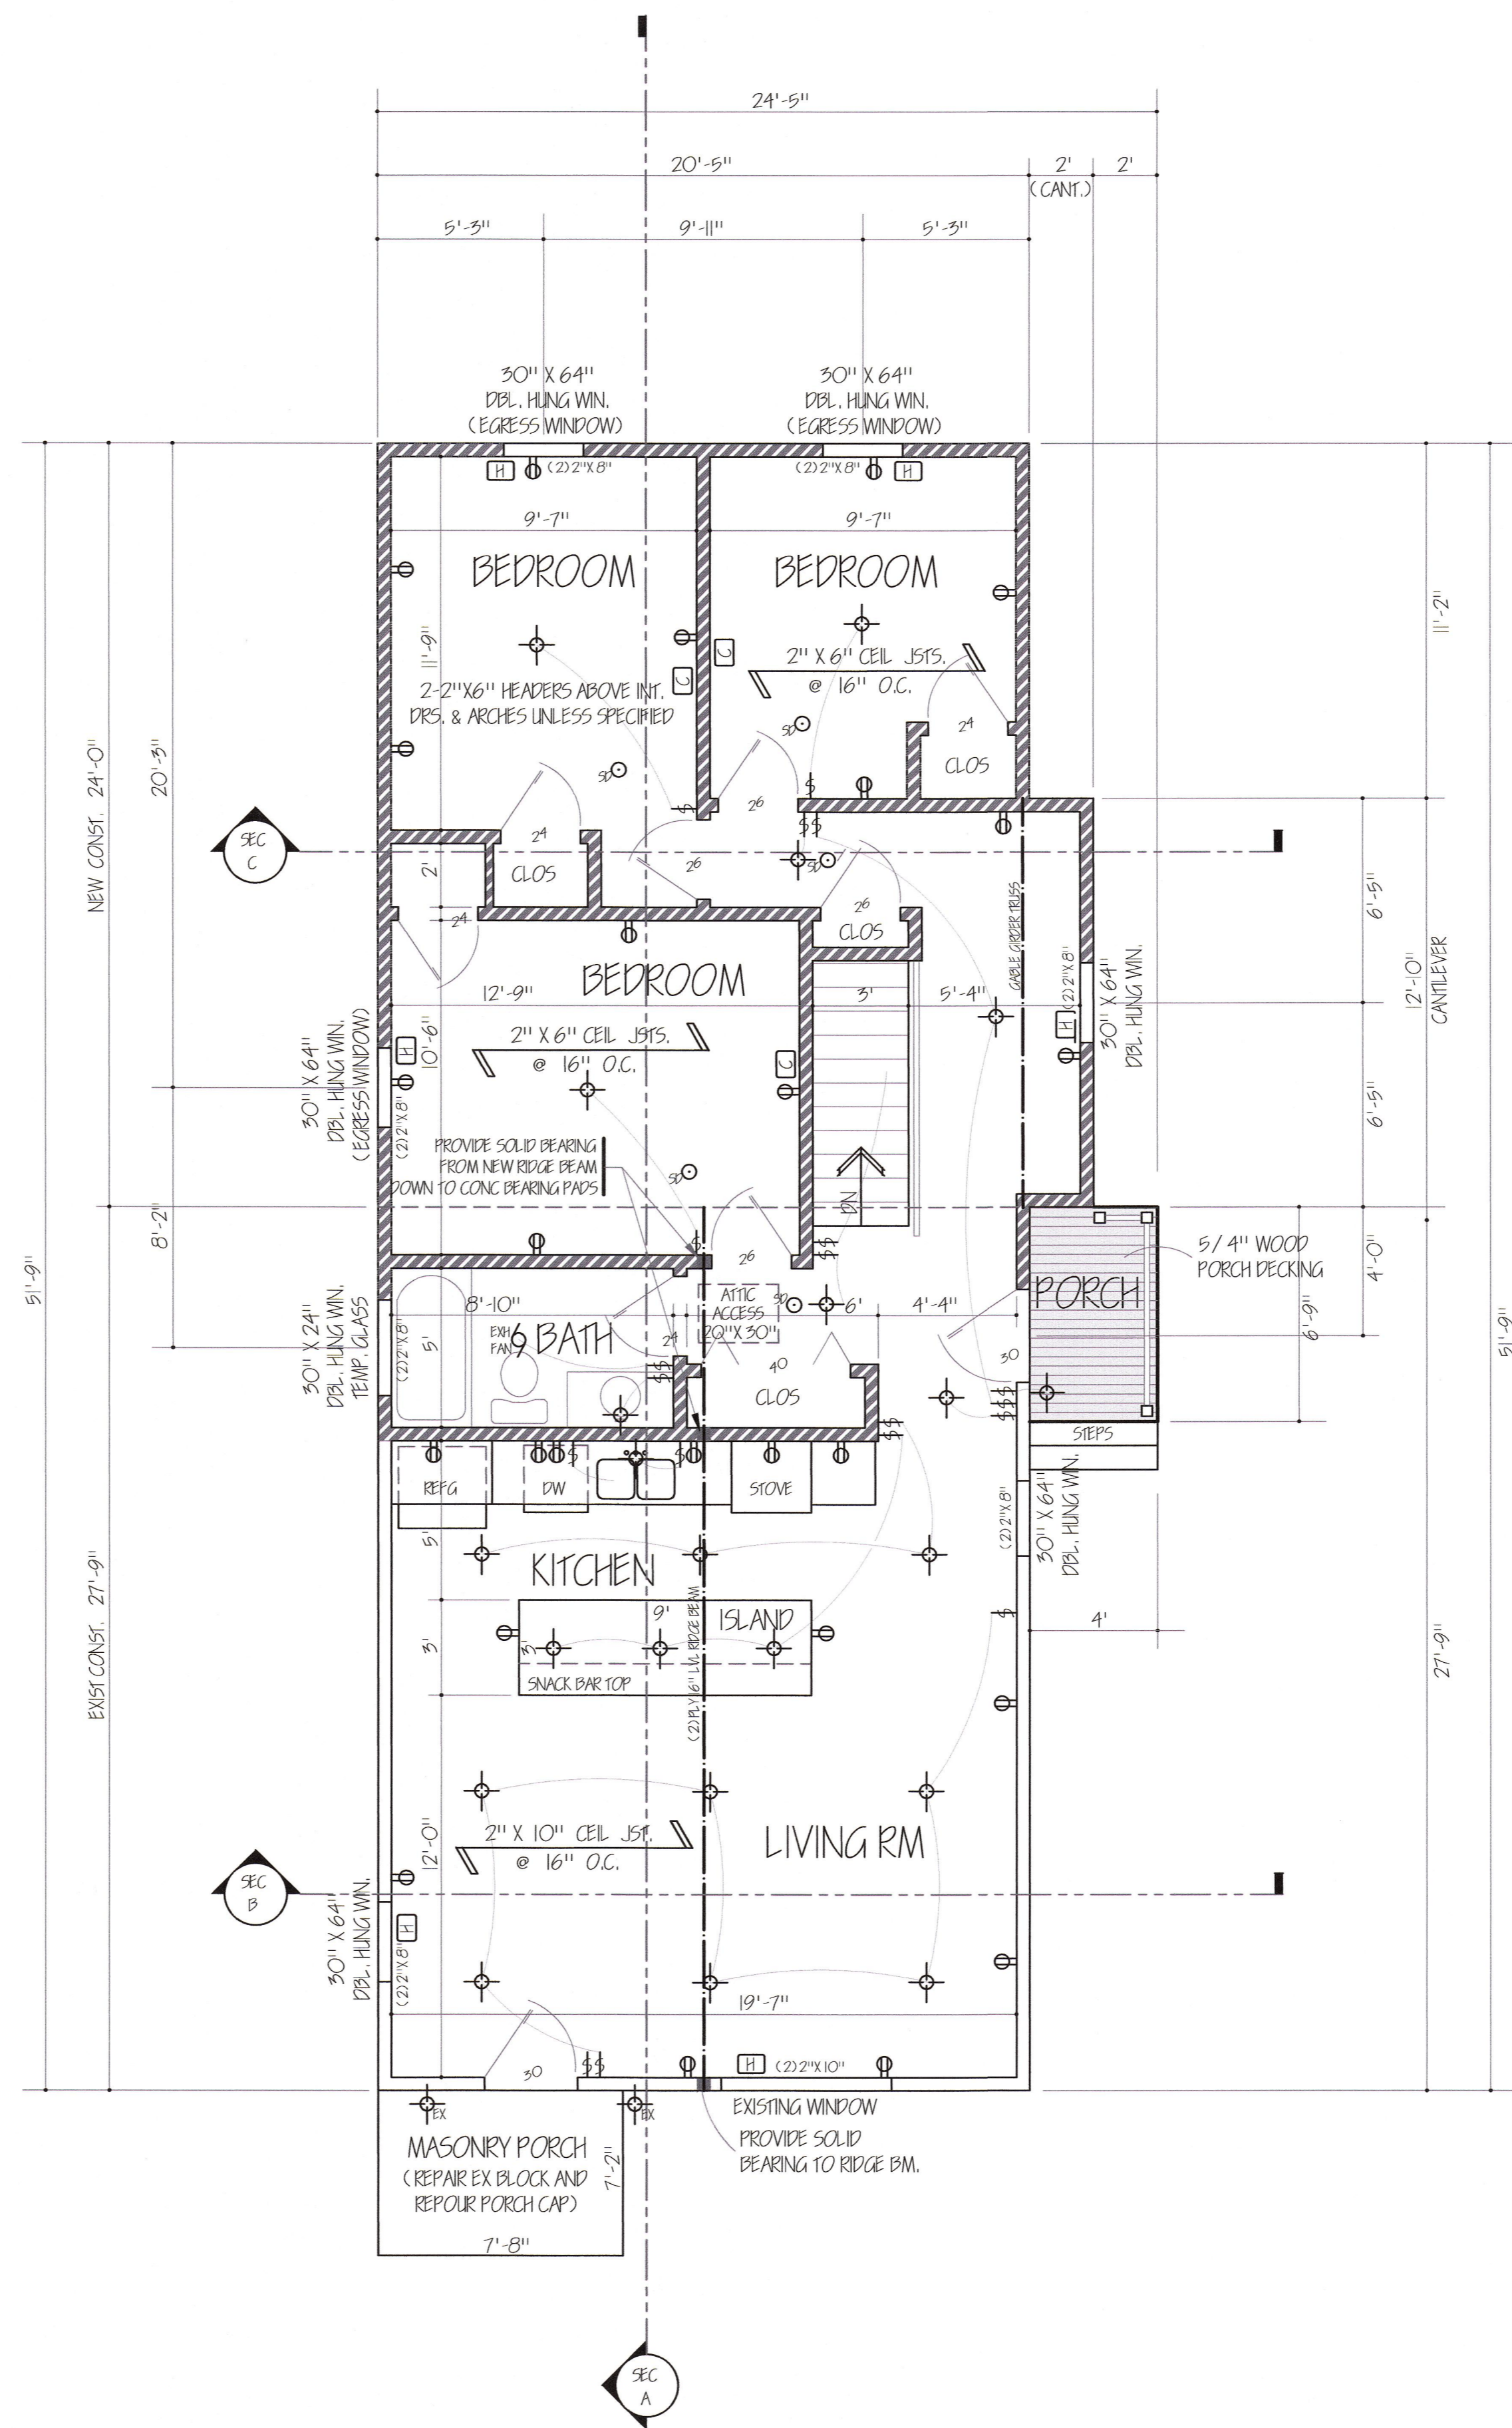


PROPOSED FLOOR PLAN

1/4" = 1'-0"

GENERAL NOTES

1. ALL WORK TO BE PERFORMED IN ACCORDANCE WITH STATE, LOCAL, AND FEDERAL CODES
2. GENERAL CONTRACTOR AND HIS SUBS. SHALL VERIFY ALL DIMENSIONS, CONDITIONS ON JOB SITE AND ENGINEERED DRAWINGS PRIOR TO CONSTRUCTION
3. ANY DISCREPANCIES, ERRORS AND OR OMISSIONS ARE TO BROUGHT TO THE ATTENTION OF DESIGNER SO THAT CORRECTIVE MEASURES CAN BE TAKEN

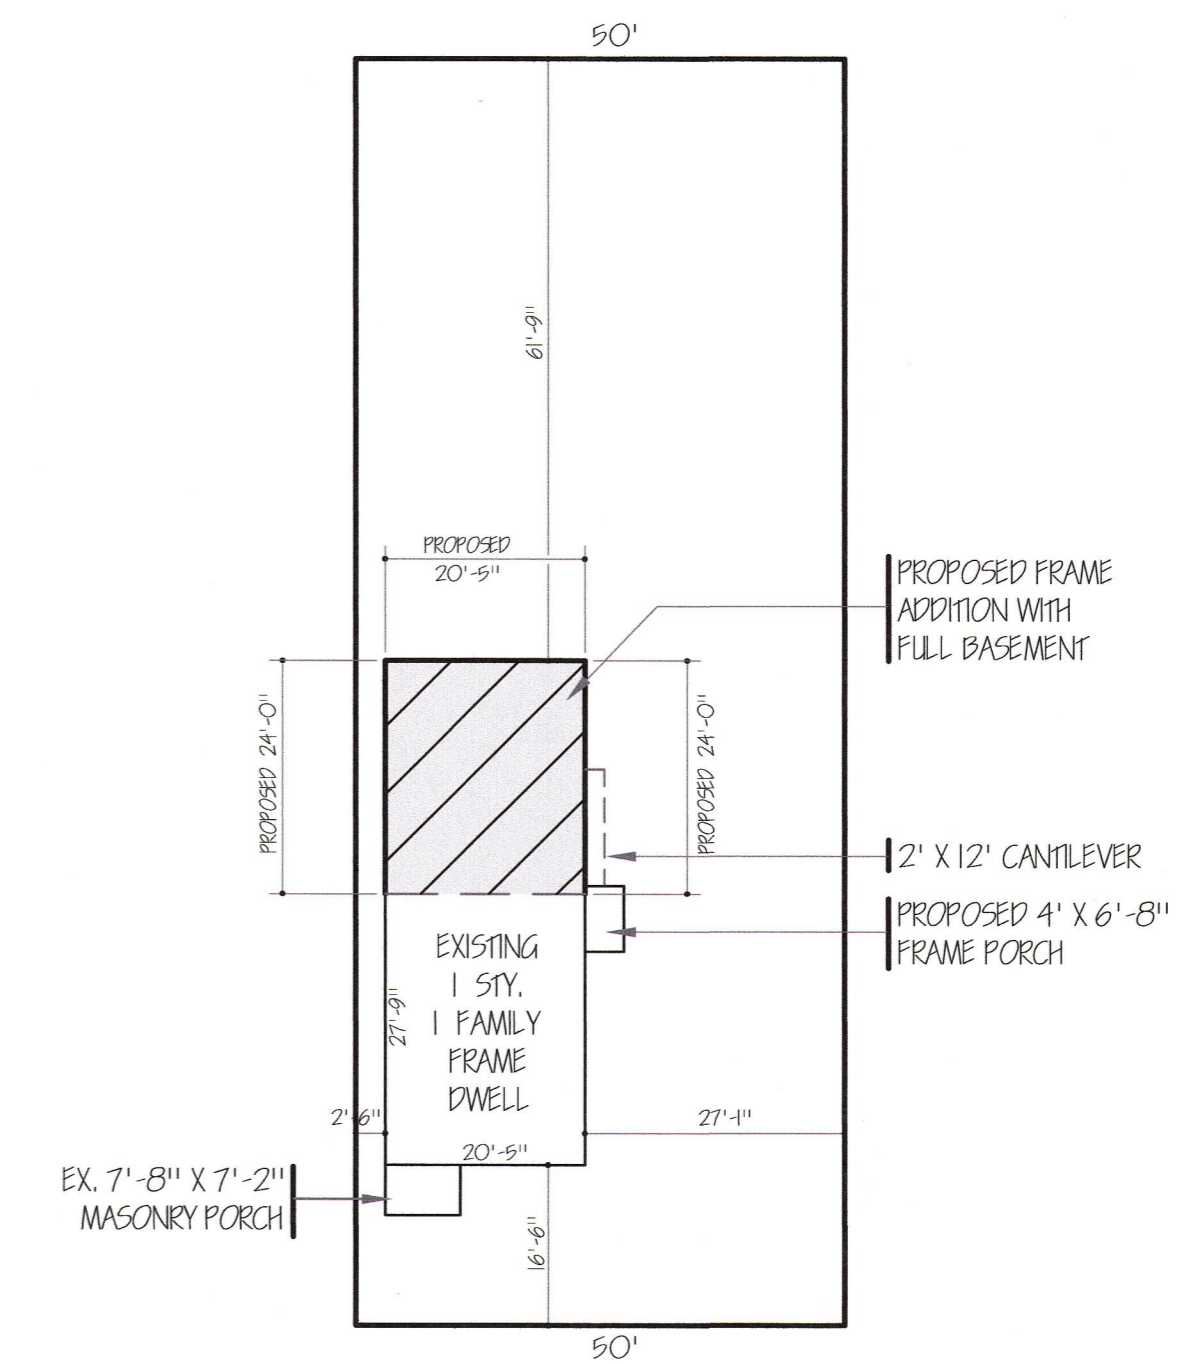

SITE PLAN

1" = 20'

DATE	7-2-24
SHEET	1 OF 3
NAME	JILL BLEEDA
ADDRESS	2244 WABASH
PHONE	DETROIT
OWNER'S SIGNATURE	