


1 POSTER BOX ELEVATION  
 1" = 1'-0"

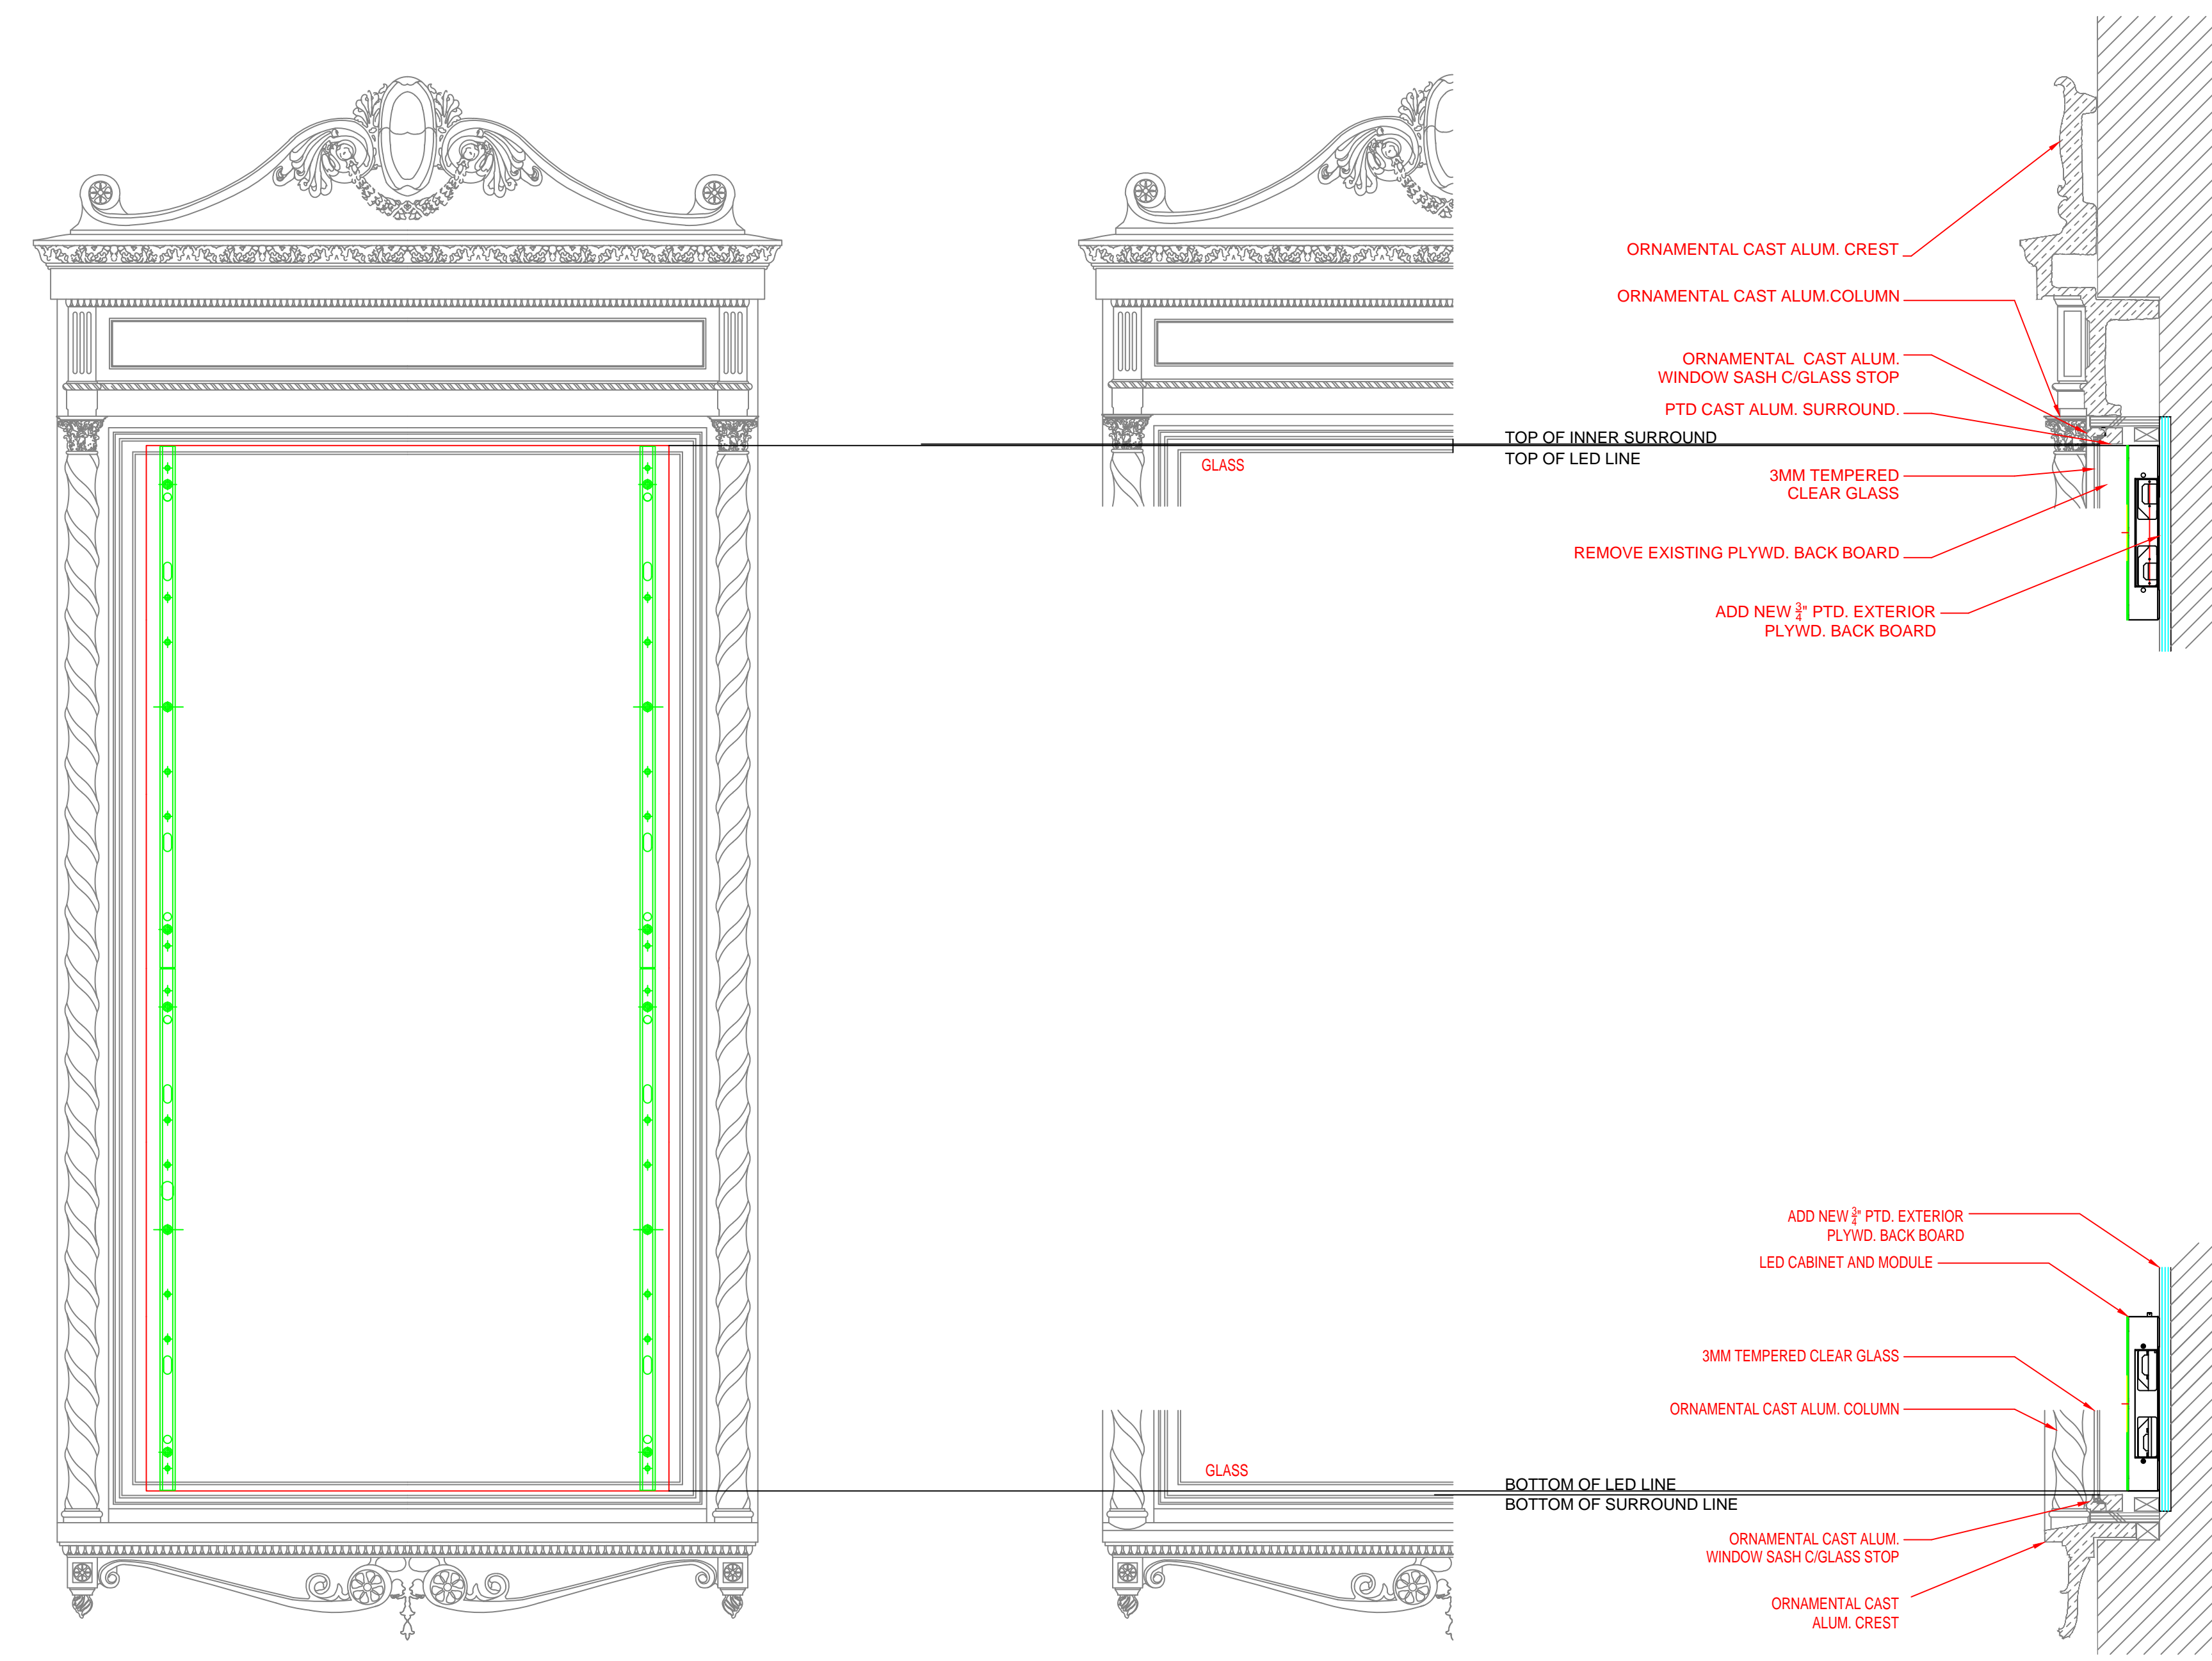

2 PART ELEV. PART PLAN POSTER BOX  
 1" = 1'-0"