
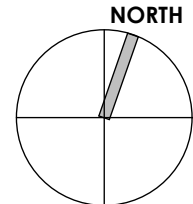


THIRD STREET

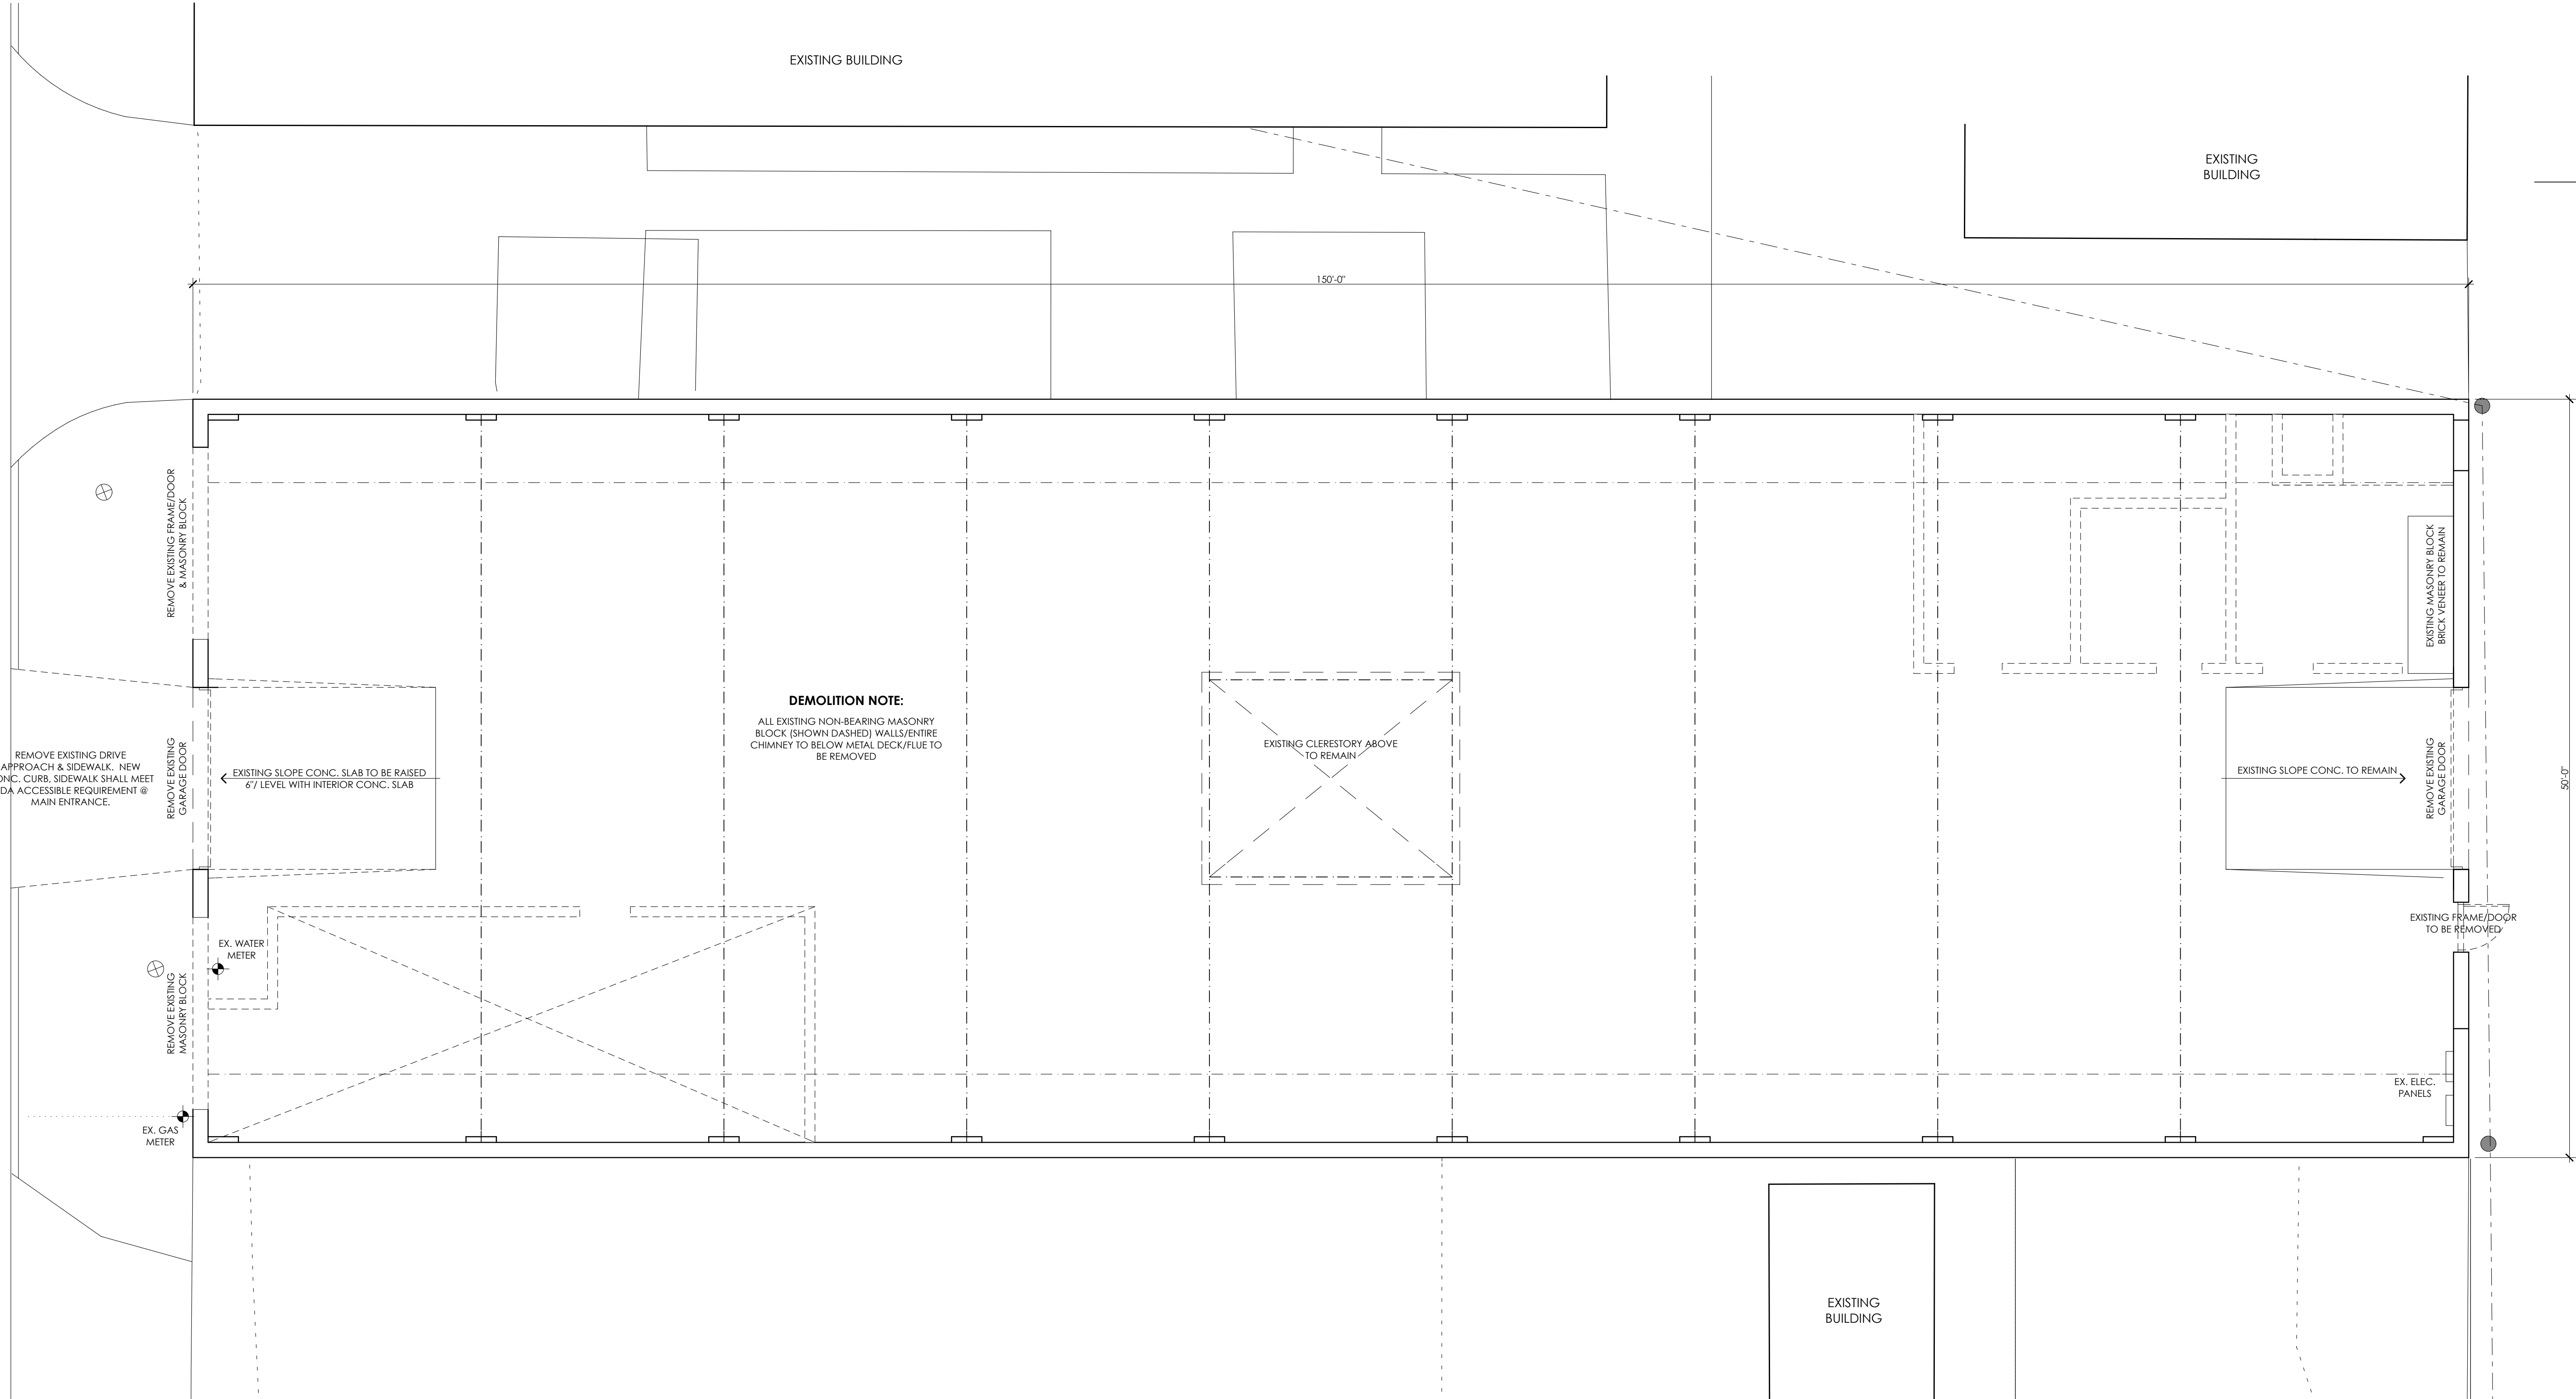

DEMOLITION PLAN

SCALE: 3/16" = 1'-0"