





1 Wall framing Detail  
Scale 3/8"=1'-0"

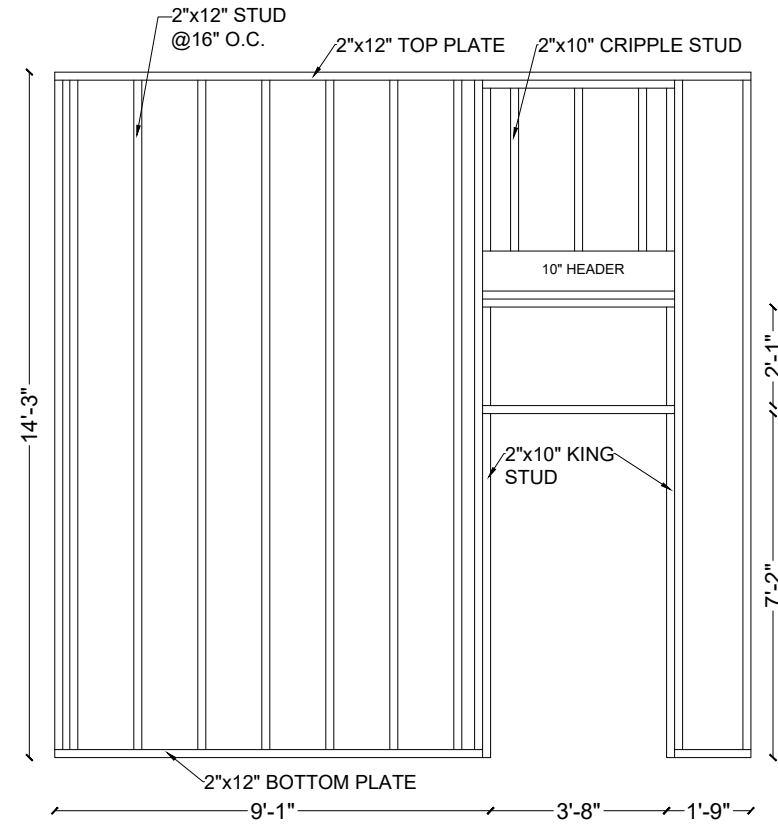

2 Wall framing Detail  
Scale 3/8"=1'-0"

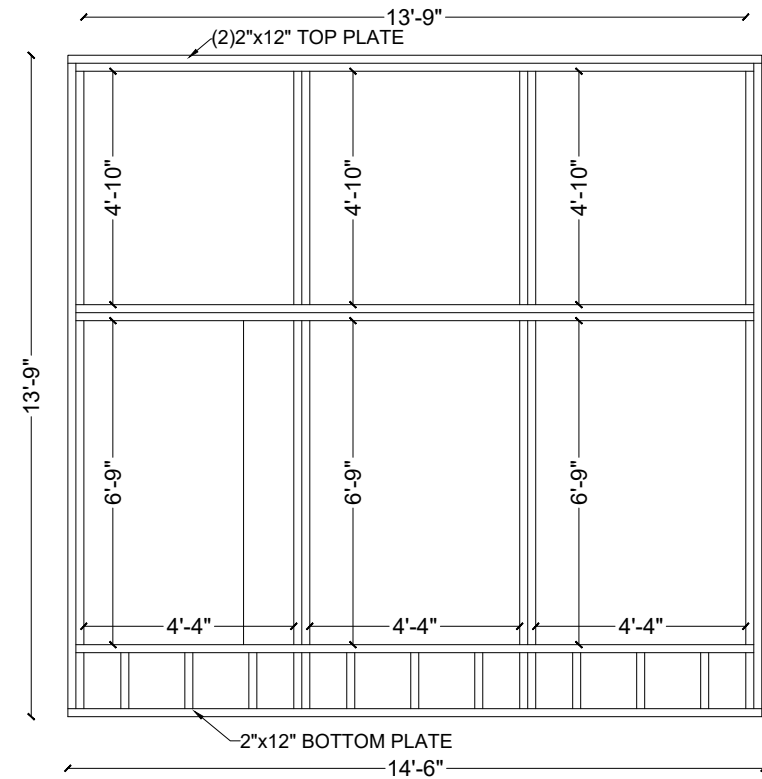

3 Footing Detail  
Scale 1"=1'-0"

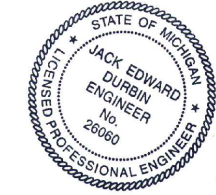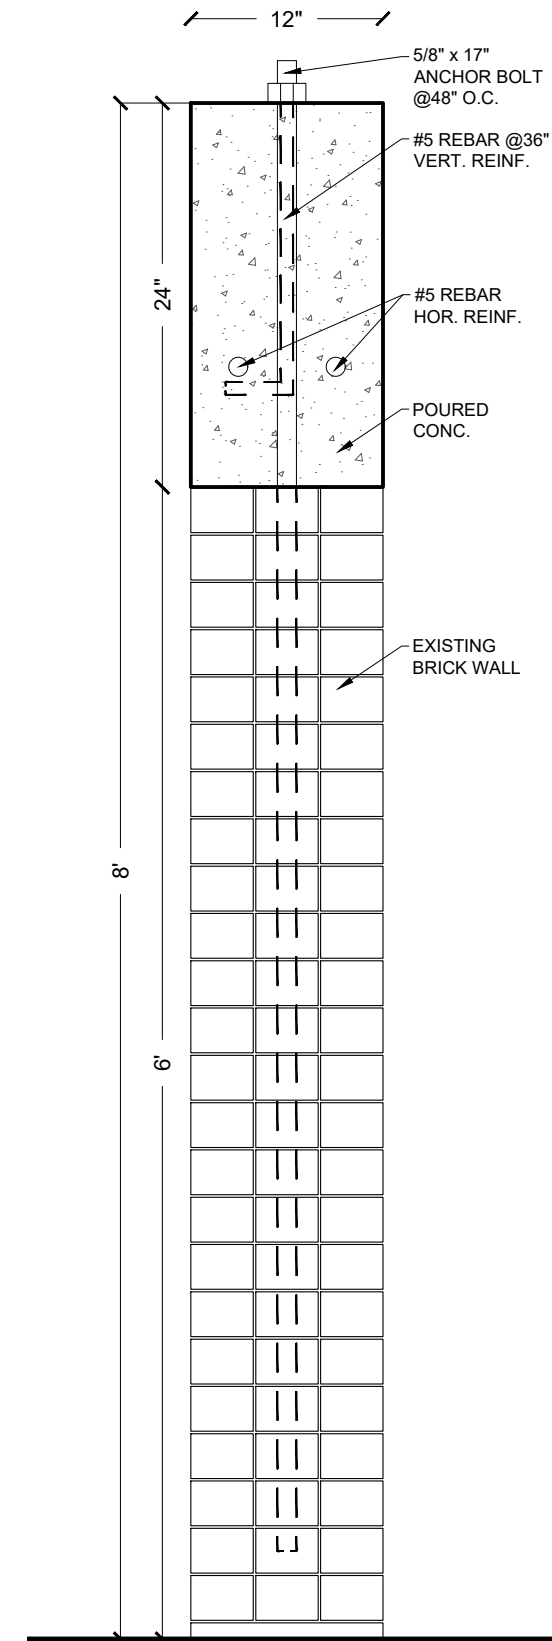

06/01/2020

ISSUED FOR

14115 East Jefferson  
DETROIT, MI 48215

E.S.E.T. INCORPORATED  
ENVIRONMENTAL SCIENCE & ENGINEERING TECHNOLOGY  
LIVONIA, MI 48154 TEL (734) 778-2883

JOB NO.

SHEET NO.

D.1