




**B** EXISTING LABROSSE ELEVATION  
SCALE: 1/2" = 1'-0"

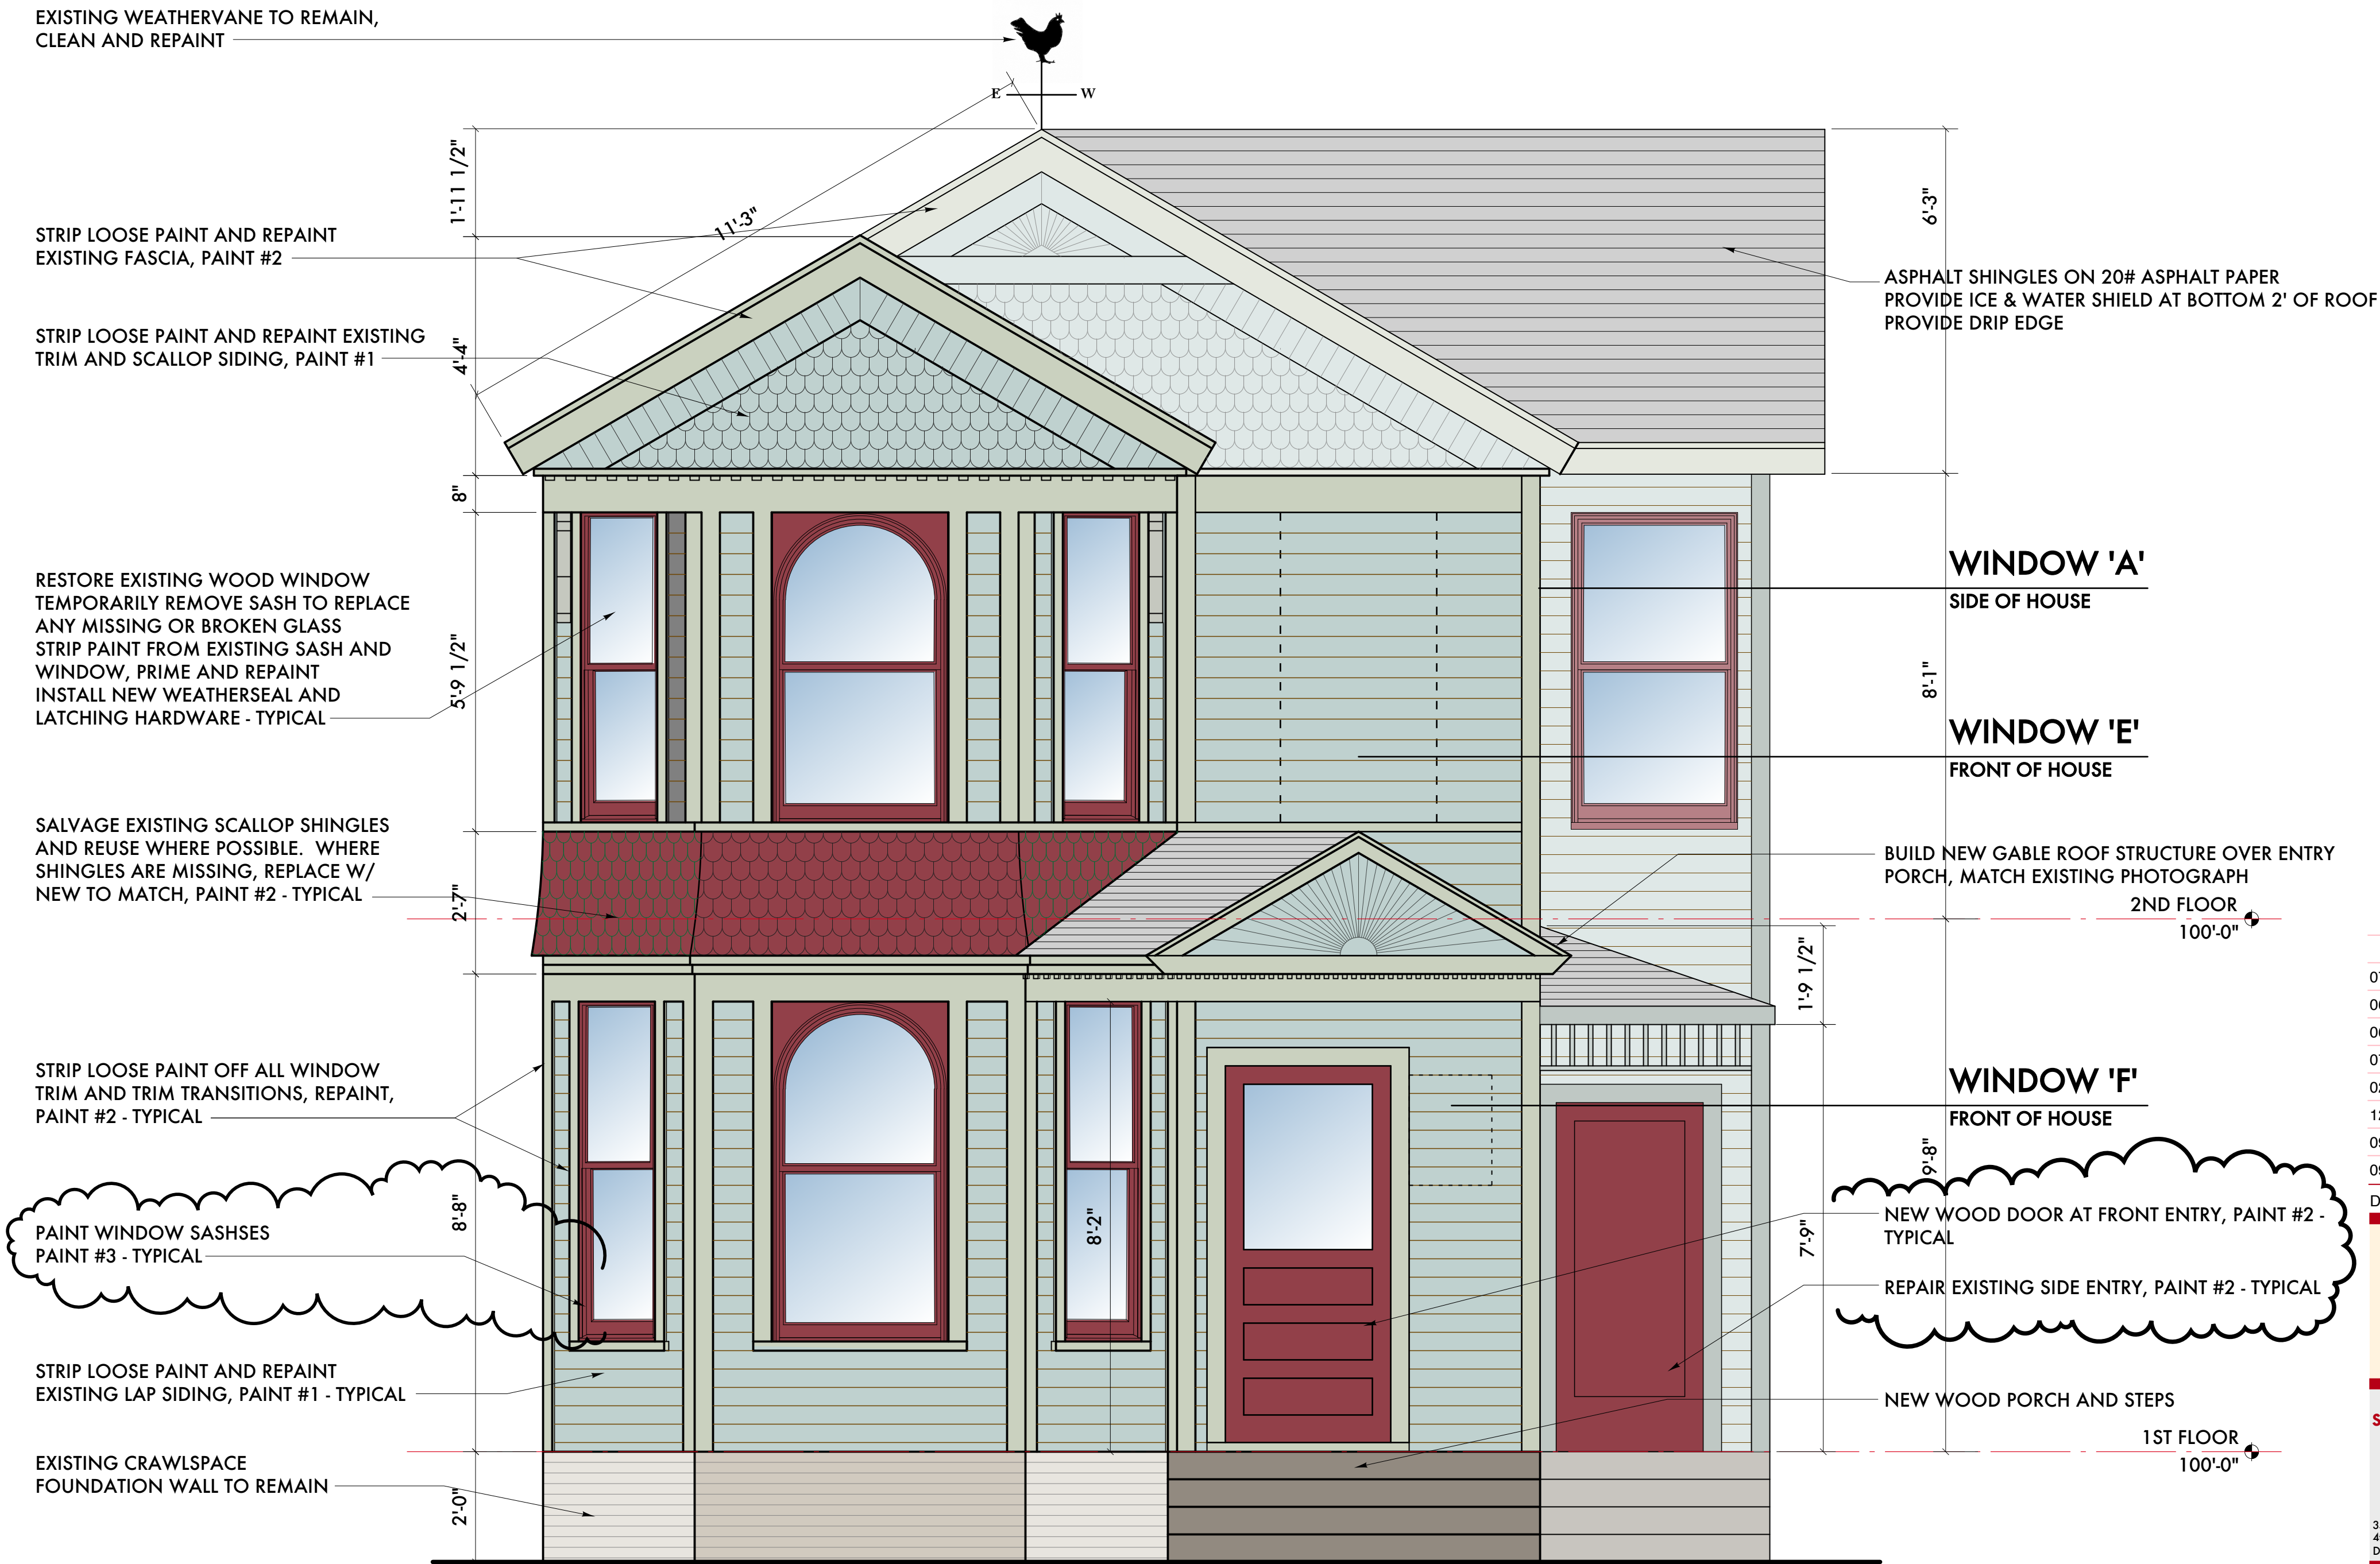

**A** PROPOSED LABROSSE ELEVATION  
SCALE: 1/2" = 1'-0"

**PAINT SCHEDULE:**

PAINT #1 - B:10 GRAYISH GREEN, MS: 10G 5/2  
PAINT #2 - B:16 LIGHT GRAYISH OLIVE, MS: 75Y 6/2  
PAINT #3 - A:9 MODERATE REDDISH BROWN

NOTE: ALL COLORS REFERENCED ARE CITY OF DETROIT HISTORIC COMMISSION "COLOR SYSTEM 'B'" MS = MUNSELL STANDARD

07/08/21	Historic Commission Hearing
08/21/20	Historic Commission Hearing
06/03/20	Historic Commission
07/31/20	Paint Revision
02/12/20	Permit Revisions
12/03/19	Permits
09/24/19	Historic Commission
09/23/19	Historic Commission
Date:	Issued For:
<b>Labrosse Residence</b>	
1321 Labrosse Street Detroit, Michigan 48226	
<b>studiozONE : DETROIT</b>	
architectural urban interior	DESIGN
350 Madison Avenue 4th Floor Detroit, Michigan 48226	313.549.2790 [p] jg@warehouse.com studiozonedetroit.com

Project Number: 2019-

Sheet Title:

ELEVATION

Sheet Number:

A5.10

© 2019 studiozONE, llc