

 Third Angle Projection

IF IN DOUBT ASK

GROUND PLAN
ISSUED FOR BUILDING & DESIGN
SPECIFICATION HAS BEEN CONFIRMED

Please note: Isometric view is indicative only,
internal accessories are not included in this view



O/L = GUTTER OUT-LET
DIMENSIONS IN MILLIMETRES (Imperial In Brackets)
PLEASE SEE SEPERATE GROUND PLAN NOTES DOCUMENT.
TOLERANCE: + OR - 1/4", EXCEPT AT DOORWAY.
* 230mm (9 1/16") - Nominal dimension, wall should be
Solid with header course.
* 102mm (4") - Nominal dimension, single course wall
Coldframes & Internal Planters Only.






The dimensions shown on this drawing are those of the required base wall. As our structures are manufactured to accommodate these dimensions the completed base MUST correspond exactly (by steel tape measure) to the measurements on this drawing. If the base wall is incorrect in any way, the expense of alterations and delay in installation etc., are the responsibility of the builder and/or the customer.

 ALITEX™ GREENHOUSES AND CONSERVATORIES		TITLE GROUND PLAN - Freestanding 45° House With 315mm Bays With Extended Lobby		
DRAWN AS	DATE 30/11/2021	SCALE 1:50 @ A3	DWG NO. HOOV27946_GP	Revision Sheet 5 of 5 -
CHECKED 	CHECKED 	CUSTOMER / ORDER No. Mr Hoover, 150 W. Boston Blvd 27946		

Third Angle Projection

IF IN DOUBT ASK

GROUND PLAN
ISSUED FOR BUILDING & DESIGN
SPECIFICATION HAS BEEN CONFIRMED

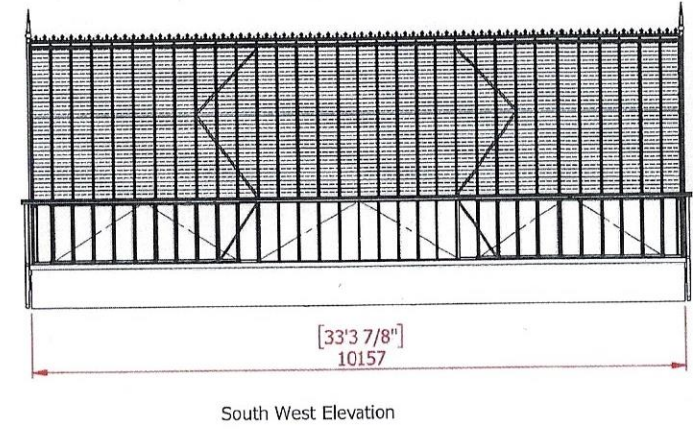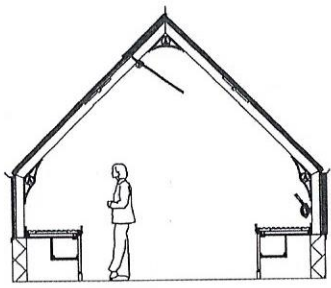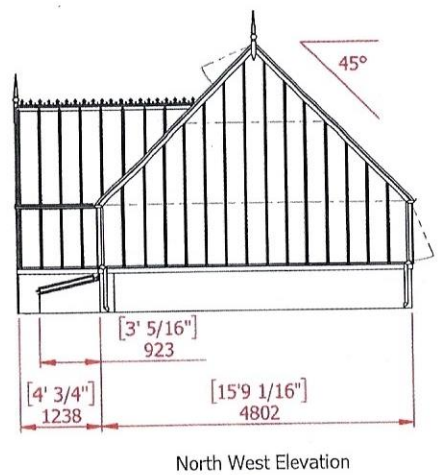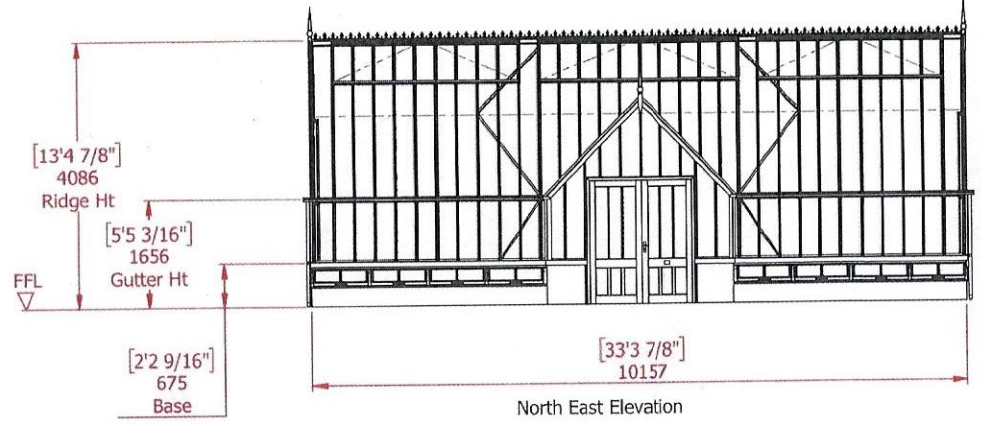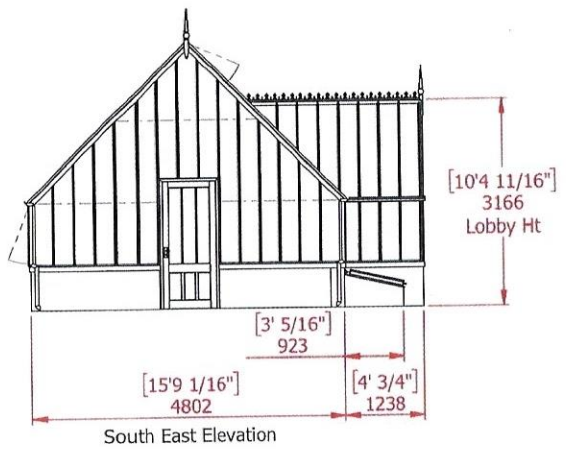

O/L = GUTTER OUT-LET
DIMENSIONS IN MILLIMETRES (Imperial In Brackets)
PLEASE SEE SEPERATE GROUND PLAN NOTES DOCUMENT.
TOLERANCE: + OR - 1/4", EXCEPT AT DOORWAY.
* 230mm (9 1/16") - Nominal dimension, wall should be Solid with header course.
* 102mm (4") - Nominal dimension, single course wall Coldframes & Internal Planters Only.

The dimensions shown on this drawing are those of the required base wall. As our structures are manufactured to accommodate these dimensions the completed base MUST correspond exactly (by steel tape measure) to the measurements on this drawing. If the base wall is incorrect in any way, the expense of alterations and delay in installation etc., are the responsibility of the builder and/or the customer.

FFL
▽ FINISH FLOOR LEVEL
▨ SHADES

		TITLE GROUND PLAN - Freestanding 45° House With 315mm Bays With Extended Lobby	
DRAWN AS	DATE 30/11/2021	SCALE 1:75 @ A3	DWG NO. HOOV27946_GP
CHECKED [Signature]	CHECKED [Signature]	CUSTOMER / ORDER NO. Mr Hoover, 150 W. Boston Blvd 27946	Sheet 3 of 5
		Revision -	