


Architectural Plans
 BLD2022-04111
 07/29/2022
 Proposed Awning Over Outdoor Patio Seating

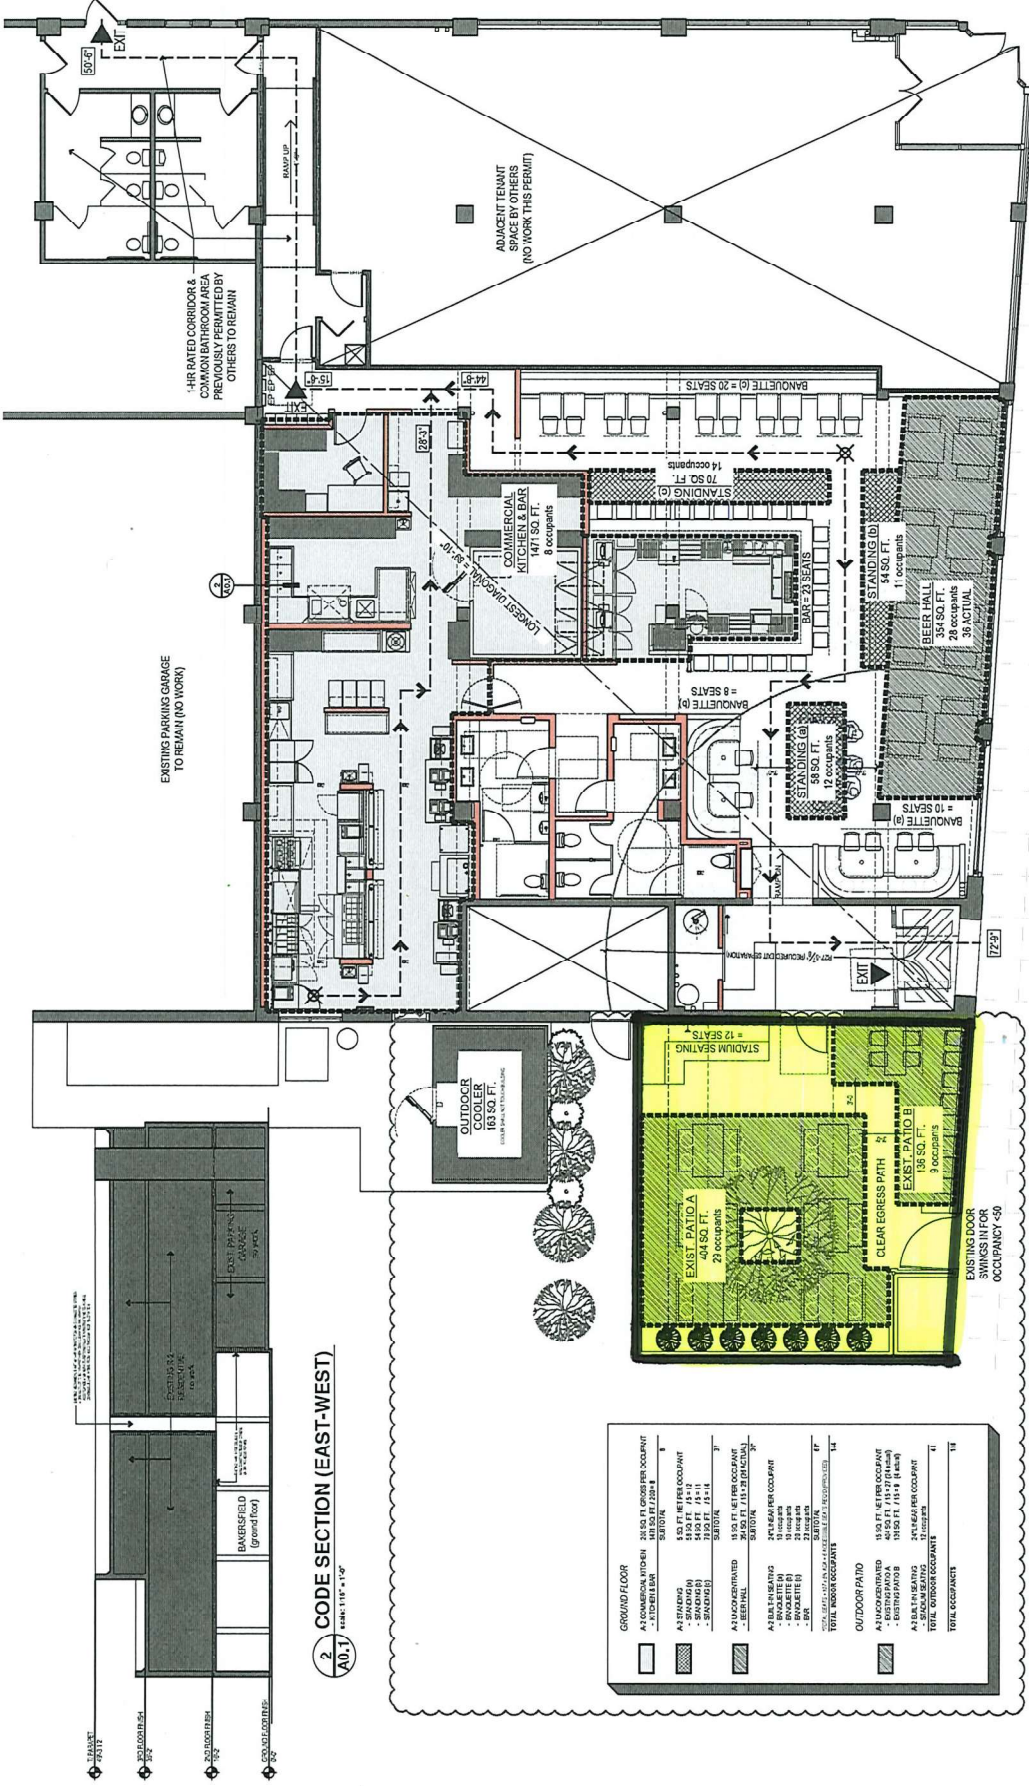

2 CODE SECTION (EAST-WEST)
 AU.1 SCALE: 1/8" = 1'-0"

drawing dept
 3217 Madison rd cincinnati ohio 45209
 www.drawingsdept.com

BAKERSFIELD DETROIT
 2100 WOODWARD AVE.
 DETROIT, MI 48201

Sheet A0.1
 CODE PLAN
 18 September 2017 - exterior addendum