

ULTIMATE WOOD SIDE OPTION

SCALE: 3/4" = 1'-0"

- $\frac{1}{13}$ Head
- $\frac{2}{13}$ Jamb
- $\frac{3}{13}$ Sill
- $\frac{4}{13}$ Checkrail

FOR DESIGN INTENT ONLY, NOT FOR MANUFACTURE.



PROJ/JOB: Nemo's / Marvin Windows (Side Windows)
 DIST/DEALER: LAURENCE SMITH DIST INC
 DRAWN: CHRIS CASWELL
 QUOTE#: YKYRR26

PK VER: 0003.16.00


CREATED: 09/28/2022

REVISION:

SHEET

5

OF 14

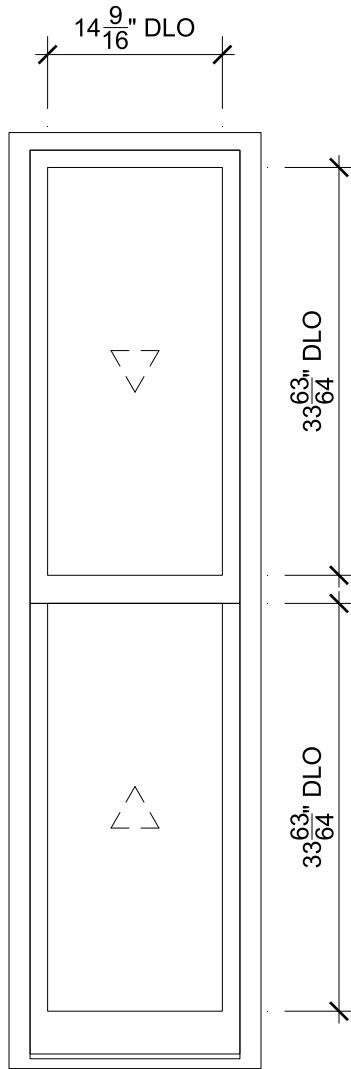

ULTIMATE WOOD SIDE OPTION

SCALE: 3/4" = 1'-0"

- $\frac{1}{13}$ Head
- $\frac{2}{13}$ Jamb
- $\frac{3}{13}$ Sill
- $\frac{4}{13}$ Checkrail

FOR DESIGN INTENT ONLY, NOT FOR MANUFACTURE.



PROJ/JOB: Nemo's / Marvin Windows (Side Windows)
 DIST/DEALER: LAURENCE SMITH DIST INC
 DRAWN: CHRIS CASWELL
 QUOTE#: YKYRR26

PK VER: 0003.16.00


CREATED: 09/28/2022

REVISION:

SHEET

6

OF 14

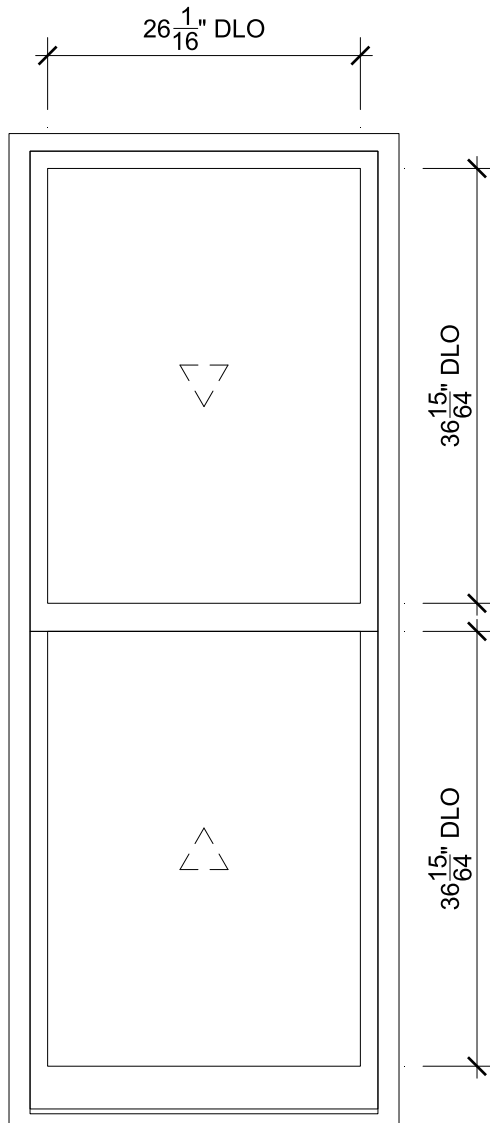

ULTIMATE WOOD FRONT OPTION

SCALE: 3/4" = 1'-0"

FOR DESIGN INTENT ONLY, NOT FOR MANUFACTURE.



PROJ/JOB: Nemo's / Marvin Windows (Side Windows)
 DIST/DEALER: LAURENCE SMITH DIST INC
 DRAWN: CHRIS CASWELL
 QUOTE#: YKYRR26

PK VER: 0003.16.00


CREATED: 09/28/2022

REVISION:

SHEET

7

OF 14

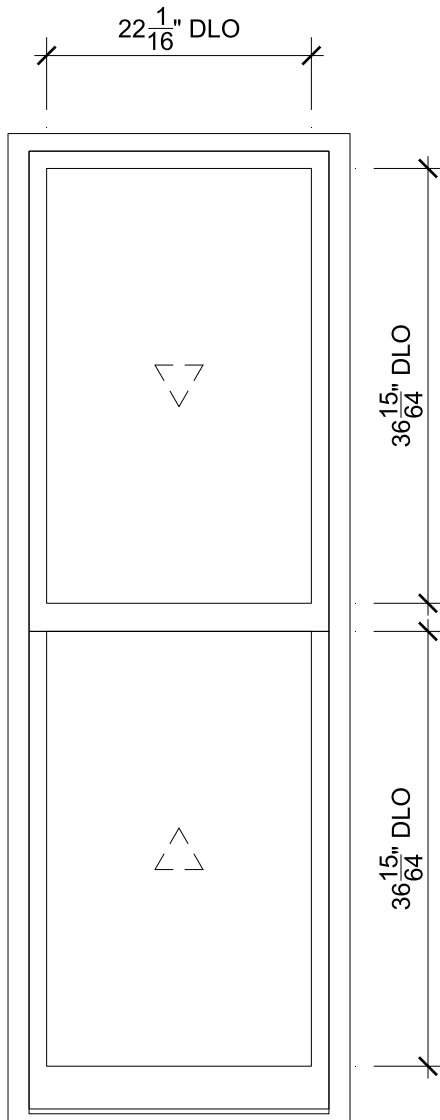

ULTIMATE WOOD FRONT OPTION

SCALE: 3/4" = 1'-0"

- $\frac{1}{13}$ Head
- $\frac{2}{13}$ Jamb
- $\frac{3}{13}$ Sill
- $\frac{4}{13}$ Checkrail

FOR DESIGN INTENT ONLY, NOT FOR MANUFACTURE.



PROJ/JOB: Nemo's / Marvin Windows (Side Windows)
 DIST/DEALER: LAURENCE SMITH DIST INC
 DRAWN: CHRIS CASWELL
 QUOTE#: YKYRR26

PK VER: 0003.16.00


CREATED: 09/28/2022

REVISION:

SHEET

8


OF 14

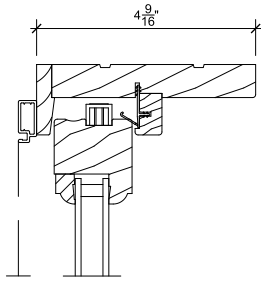

1
13

Head


SCALE: 3" = 1'-0"

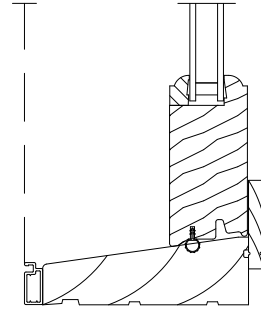

3
13

Sill


SCALE: 3" = 1'-0"

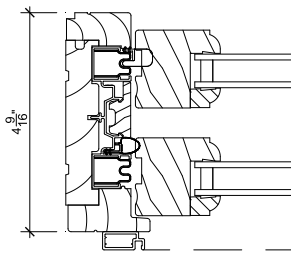

2
13

Jamb

SCALE: 3" = 1'-0"

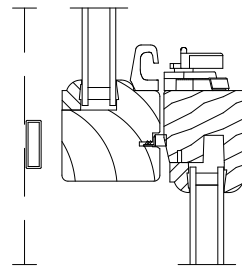

4
13

Checkrail

SCALE: 3" = 1'-0"



PROJ/JOB: Nemo's / Marvin Windows (Side Windows)
 DIST/DEALER: LAURENCE SMITH DIST INC
 DRAWN: CHRIS CASWELL
 QUOTE#: YKYRR26 PK VER: 0003.16.00

CREATED: 09/28/2022 REVISION:

SHEET
 13
 OF 14