

EXISTING ALLEY

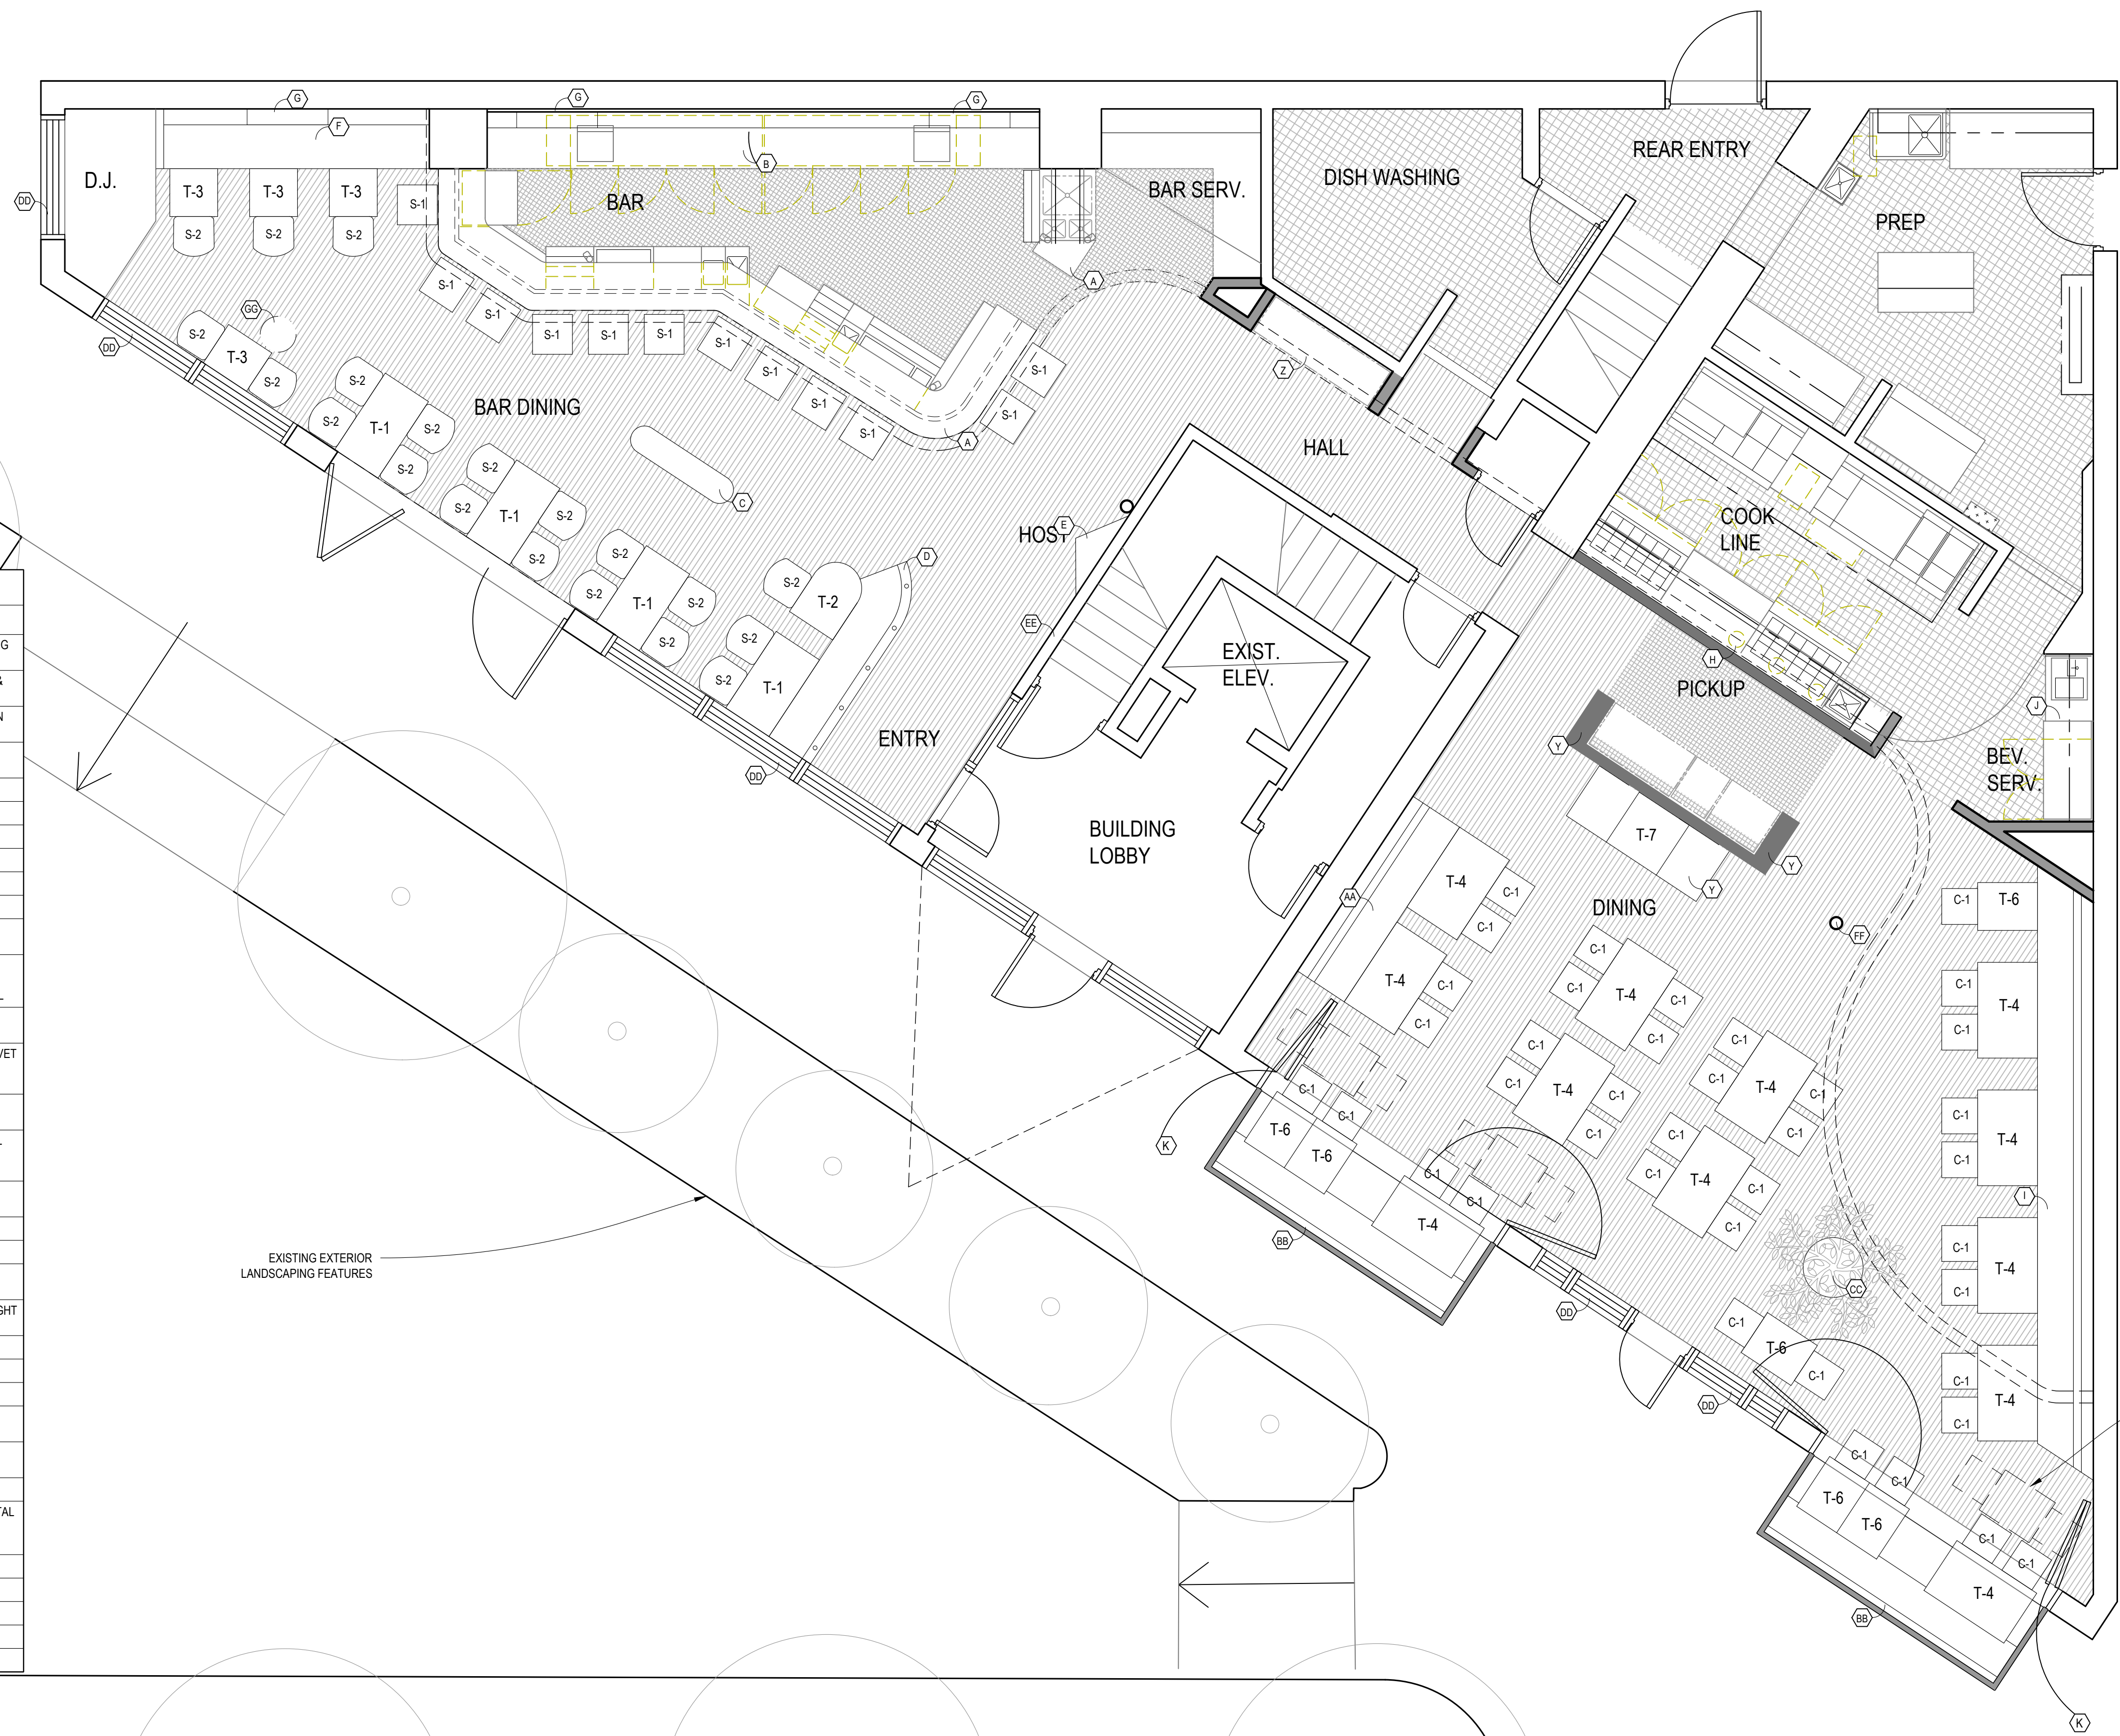


TABLE SCHEDULE

ITEM	QTY.	DESCRIPTION
T-1	4	27" x 48" x 42" H WOOD
T-2	1	27" x 36" (RADIUSED END) x 42" H WOOD
T-3	4	24" x 24" x 42" H WOOD
T-4	6	30" x 48" x 30" H WOOD
T-5	4	36" x 36" x 30" H WOOD
T-6	2	24" x 30" x 30" H WOOD
T-7	4	30" x 30" x 30" H WOOD
T-8	1	28" x 70" (CUSTOM SHAPE) x 30" H WOOD
T-9	9	24" x 24" x 30" H WOOD
T-10	3	24" Ø x 42" H WOOD

CHAIR AND STOOL SCHEDULE

ITEM	QTY.	DESCRIPTION
C-1	40	DINING CHAIRS BY OWNER
C-2	0	NOT USED
C-3	9	LOUNGE DINING CHAIRS BY OWNER
S-1	12	BAR STOOLS BY OWNER
S-2	20	DINING STOOLS BY OWNER
S-3	2	BACKLESS BAR STOOLS BY OWNER
S-4	9	LOUNGE BAR STOOLS BY OWNER

DASHED TABLES FOR WHEN PATIO BUMPOUTS ARE NOT IN USE

FIXTURE SCHEDULE

ITEM	DESCRIPTION
A	NEW HONED NERO MARQUINA MARBLE TOP ON EXISTING BAR DIE WALLS
B	BLACK P-LAM COUNTERTOP AT BACK BAR EQUIPMENT & INTERNALLY ILLUMINATED DRINK LEDGE
C	HONED NERO MARQUINA MARBLE TOP DRINK LEDGE ON METAL POSTS WITH FOOT RAIL
D	BAR HEIGHT BANQUET SEAT WITH STEEL PIPE CEILING HEIGHT POST DIVIDER
E	HOST STAND
F	VINYL UPHOLSTERED BAR HEIGHT SETTEE
G	WALL MOUNTED DISPLAY CABINETS W/ LED LIGHTING
H	NEW QUARTZ BAR HEIGHT SETTEE
I	DINING HEIGHT VINYL UPHOLSTERED SETTEE
J	P-LAM TOP & STORAGE CABINET AT SERVICE STATION
K	NEW EXTERIOR PAINTED WOOD & INSULATED CLEAR TEMPERED GLASS BIFOLD DOORS
L	NEW BAR CONSTRUCTION INCLUDING MOSAIC MIRROR TILE FACED BAR DIE WALL, INTERNALLY ILLUMINATED ONYX BARTOP W/ BRASS EDGES, AND METAL FOOT RAIL
M	NEW P-LAM BACK BARTOP & STORAGE CABINETS, & ILLUMINATED DRINK LEDGE
N	NEW VINYL UPHOLSTERED SEAT & CHANNEL BACK VELVET UPHOLSTERED BACK, BAR HEIGHT CORNER BOOTH W/ METAL FOOT RAIL
O	NEW DINING HEIGHT VINYL UPHOLSTERED SEAT & CHANNEL BACK VELVET UPHOLSTERED BACK
P	NEW 2-PIECE DINING HEIGHT BOOTH ON WHEELS, VINYL UPHOLSTERED SEAT & CHANNEL BACK VELVET UPHOLSTERED BACK
Q	NEW SPEAKEASY ENTRY "SHELIVING" WALL WITH INTEGRATED DOOR
R	NEW D.J. STAND BY OWNER
S	DRAPERY BY OWNER
T	NEW STONE VANITY TOP W/ SINK & FAUCET, & FULL HEIGHT WALL MIRROR
U	NEW STONE VANITY TOP W/ SINK & FAUCET & FULL HEIGHT WALL MIRROR
V	ANTIQUE MIRROR FULL HEIGHT ON WALL
W	DECORATIVE PROJECTING WALL PIERS
X	DECORATIVE FAUX GREENERY WALL BY OWNER
Y	VINYL UPHOLSTERED BOOTH W/ METAL PANEL WALL & BOOTH FINISHES
Z	WINE DISPLAY CABINET W/ SLIDING DOORS AND LED LIGHTING
AA	SETTEE
BB	BUMPOUT PATIO SETTEE AND SIDE ENCLOSURE W/ METAL POSTS FOR AWNING SUPPORT (AWNING & SCREENING GLASS ENCL. BY OWNER)
CC	POTTED PLANT BY OWNER
DD	WINDOW TREATMENTS BY OWNER
EE	GREEN WALL FEATURE BY OWNER
FF	ABSTRACT DECORATIVE TREE FEATURE BY OWNER
GG	18" DIAMETER DRINK STAND OPTION

EXISTING EXTERIOR LANDSCAPING FEATURES

1  
A103  
MAIN FLOOR FFE PLAN  
scale: 1/4" = 1'-0"

