


NOTES: *Single gate Arrangement*

- 1.) Post size depends on fence height, weight and wind loads. See *MONTAGE PLUS™* post sizing chart.
- 2.) See *Ameristar* gate table for standard out to outs. Custom gate openings available for special out to out/leaf widths.
- 3.) Additional styles of gate hardware are available on request. This could change the Latch & Hinge Clearance.
- 4.) Forth rail optional.

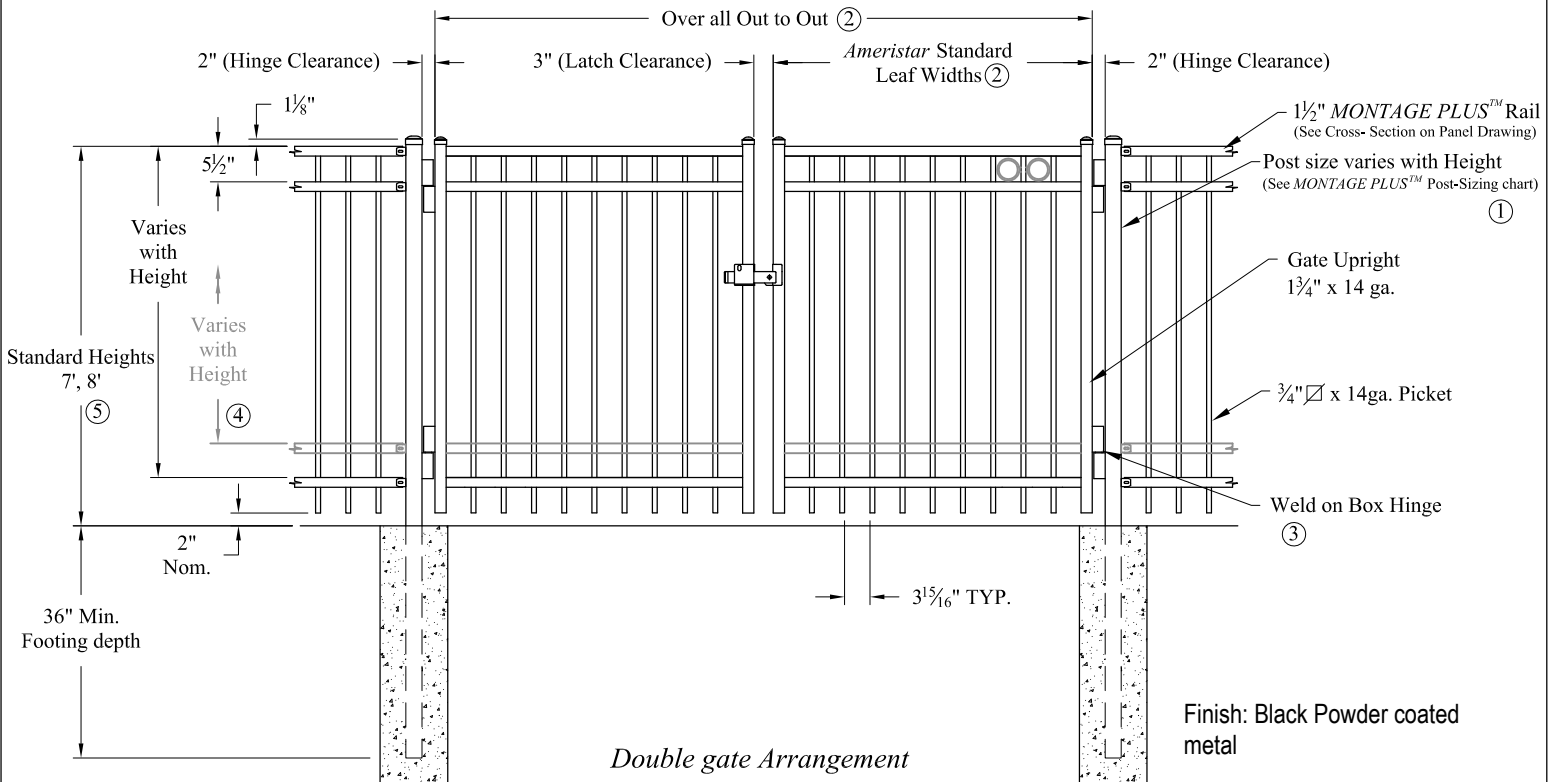

Double gate Arrangement

Finish: Black Powder coated metal

Values shown are nominal and not to be used for installation purposes. See product specification for installation requirements.

COMMERCIAL STRENGTH WELDED STEEL GATES

Title: **MONTAGE COMMERCIAL MAJESTIC 3/4-RAIL SGL & DBL GATE**

DR: RTM	SH . 1 of 1	SCALE: DO NOT SCALE
CK: ME	Date 6/25/10	REV: c



AMERISTAR®

1555 N. Mingo
Tulsa, OK 74116
1-888-333-3422
www.ameristarfence.com