


NAILING FLANGES AND DRIP CAPS (INTEGRAL OR APPLIED) DO NOT TAKE THE PLACE OF WINDOW FLASHING. ALL WINDOWS AND DOORS MUST BE PROPERLY FLASHED AND SEALED WITH MATERIAL COMPATIBLE SEALANT FOR PROTECTION AGAINST WATER AND INFILTRATION AROUND THE ENTIRE PERIMETER. FAILURE TO DO SO COULD RESULT IN PRODUCT OR PROPERTY DAMAGE.

NOTICE:
QUAKER DOES NOT SUPPLY ANY FASTENERS, SHIMS, BACKER ROD, OR SEALANTS, UNLESS OTHERWISE NOTED.


SEALANT MUST MEET OR EXCEED ASTM C920-11 SPECIFICATION
PROVIDE ADEQUATE BLOCKING TO SUPPORT THE SILL OF THE WINDOW

VERIFY INSTALLATION
VERIFY WALL DETAILS

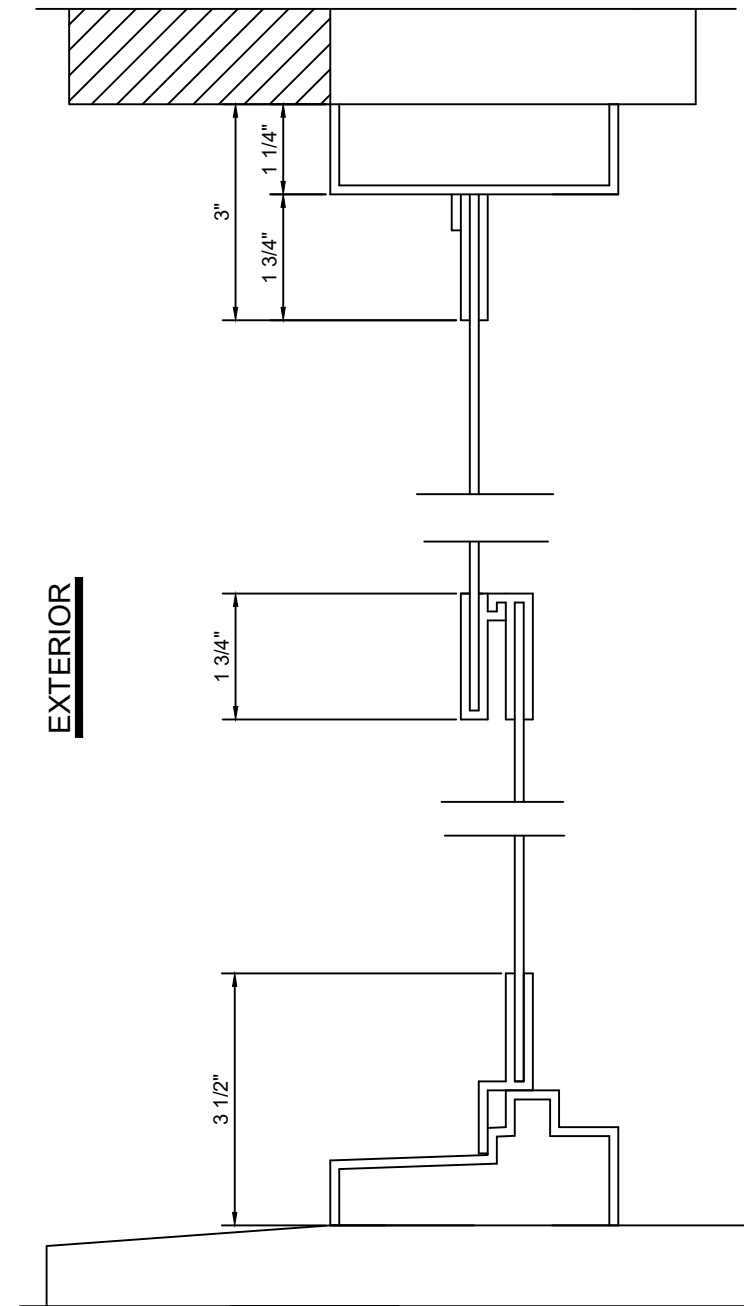


EXTERIOR

PROPOSED

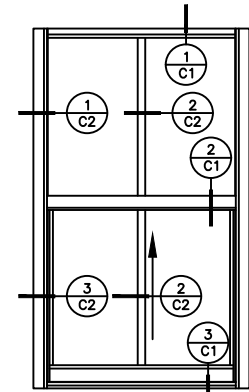

T500 SINGLE HUNG

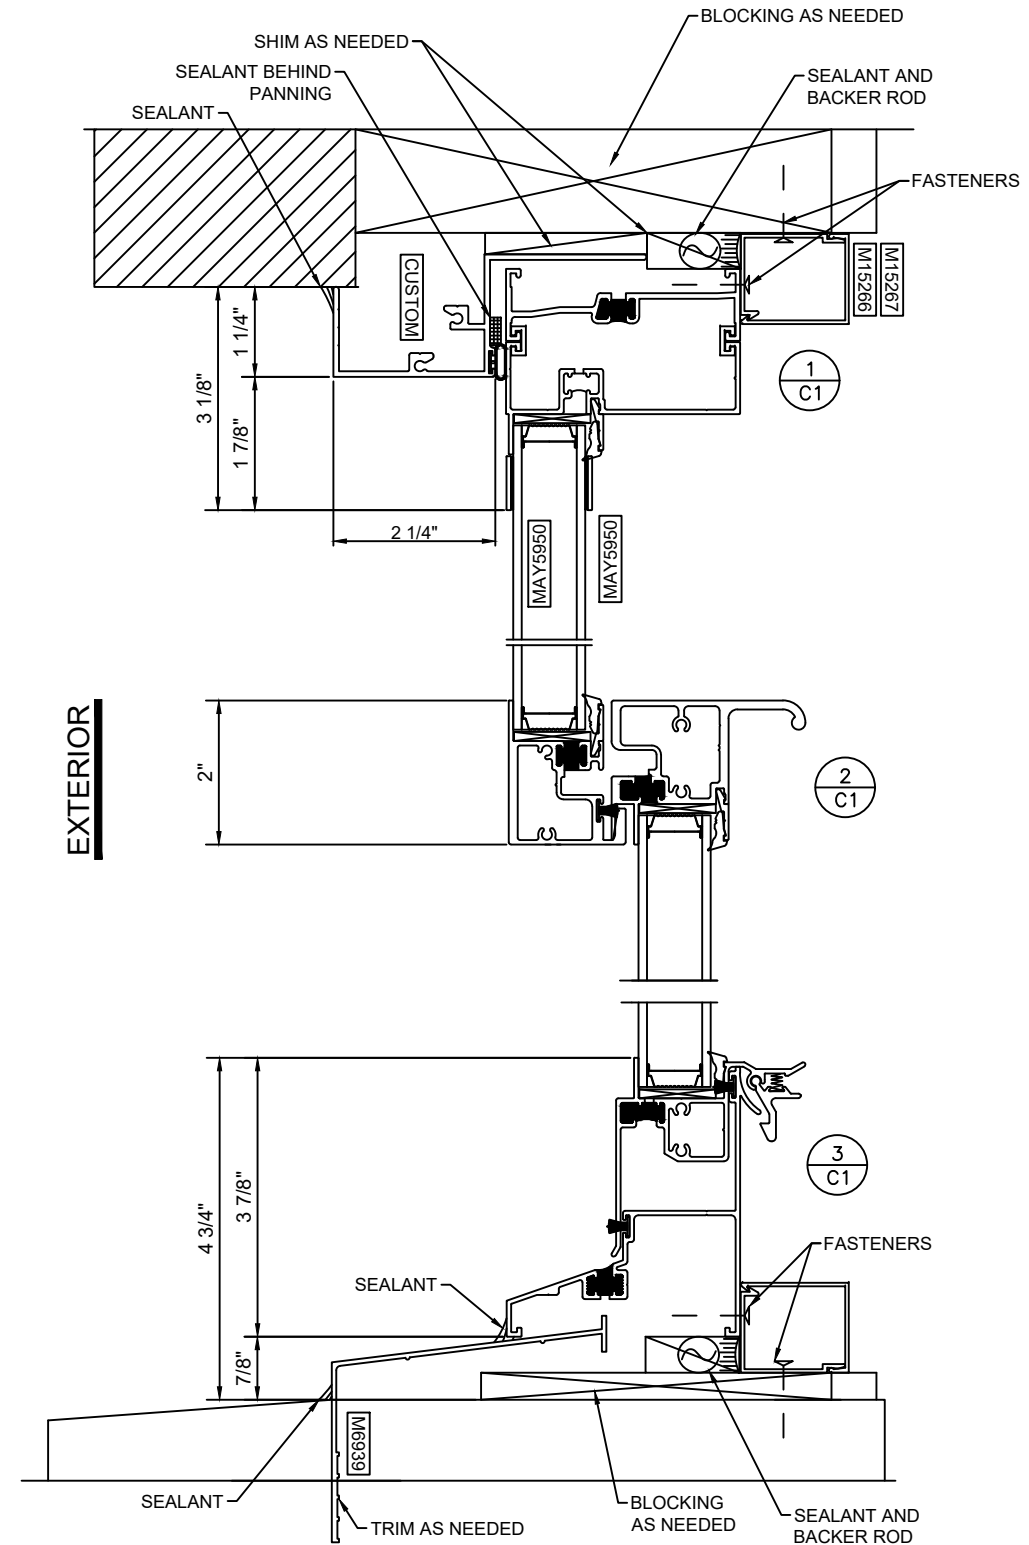

EXTERIOR

PROPOSED

HARVARD SQUARE

Project Name:

Description: **TYPICAL CUT DETAILS**

QUAKER WINDOW PRODUCTS WILL NOT BE RESPONSIBLE FOR FIELD MEASUREMENT, QUANTITIES, & INSTALLATION DESIGN. CONTRACTOR MUST VERIFY ALL DIMENSIONS.

PHONE (573)-744-5211
FAX (573)-744-5586
COMMERCIAL
QUAKER WINDOW PRODUCTS AND MORE
FAX (573)-744-5822

504 Highway 63 South
Freeburg, MO 65035

Scale: 3/8"=1"
Sheet #: C1
Drawn By: JS
Checked By: JS

Drawing Created 3/6/23


NAILING FLANGES AND DRIP CAPS (INTEGRAL OR APPLIED) DO NOT TAKE THE PLACE OF WINDOW FLASHING. ALL WINDOWS AND DOORS MUST BE PROPERLY FLASHED AND SEALED WITH MATERIAL COMPATIBLE SEALANT FOR PROTECTION AGAINST WATER AND INFILTRATION AROUND THE ENTIRE PERIMETER. FAILURE TO DO SO COULD RESULT IN PRODUCT OR PROPERTY DAMAGE.

SEALANT MUST MEET OR EXCEED ASTM C920-11 SPECIFICATION


PROVIDE ADEQUATE BLOCKING TO SUPPORT THE SILL OF THE WINDOW

VERIFY INSTALLATION
VERIFY WALL DETAILS

NOTICE:
QUAKER DOES NOT SUPPLY ANY FASTENERS, SHIMS, BACKER ROD, OR SEALANTS, UNLESS OTHERWISE NOTED.

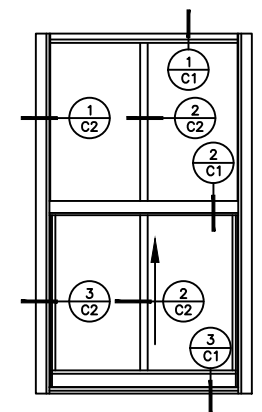


T500 SINGLE HUNG

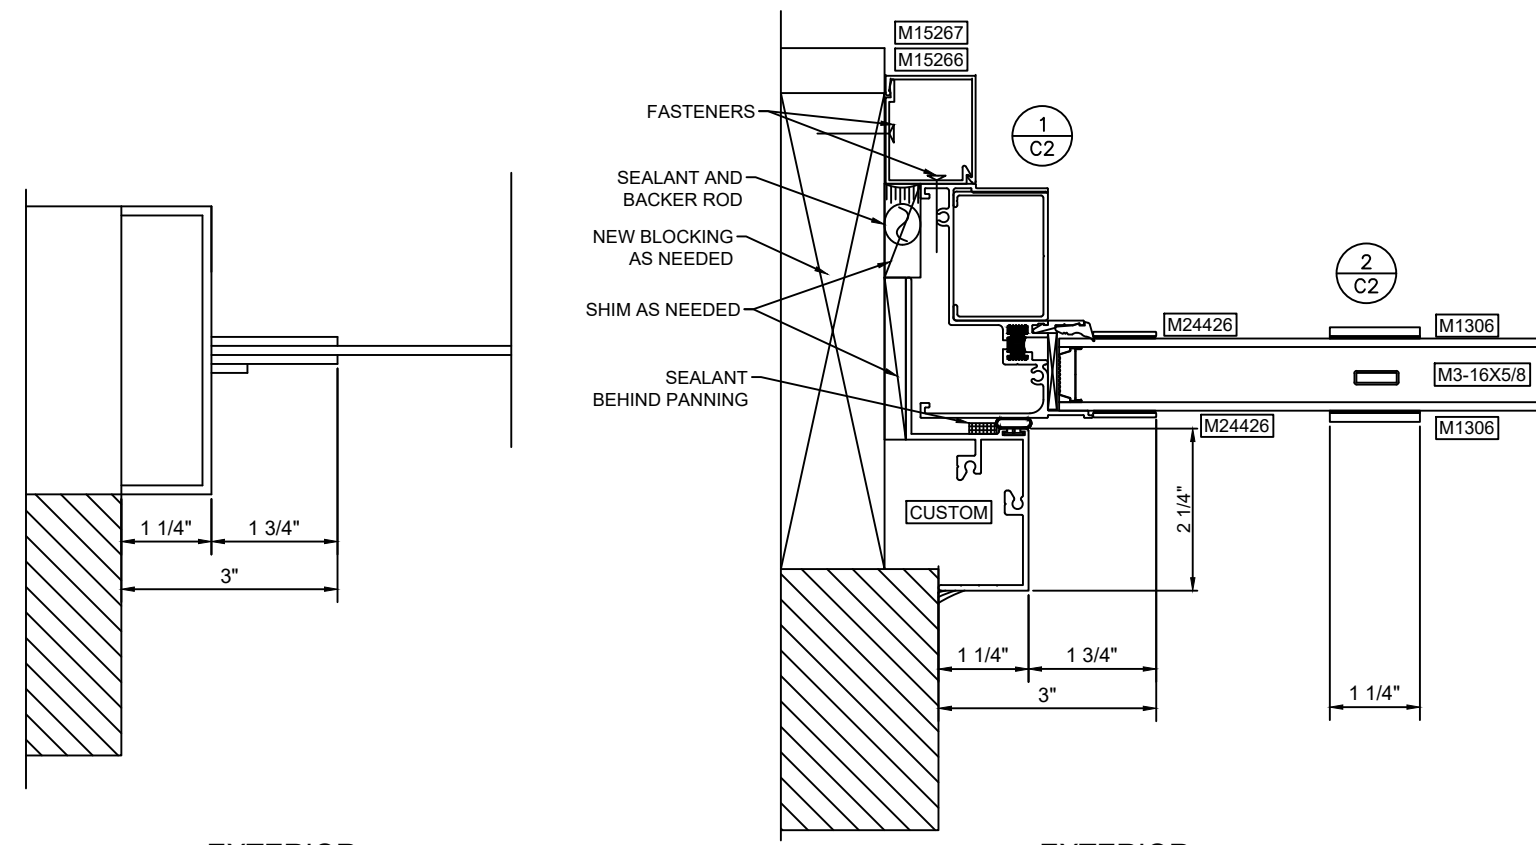

EXTERIOR EXISTING

EXTERIOR PROPOSED

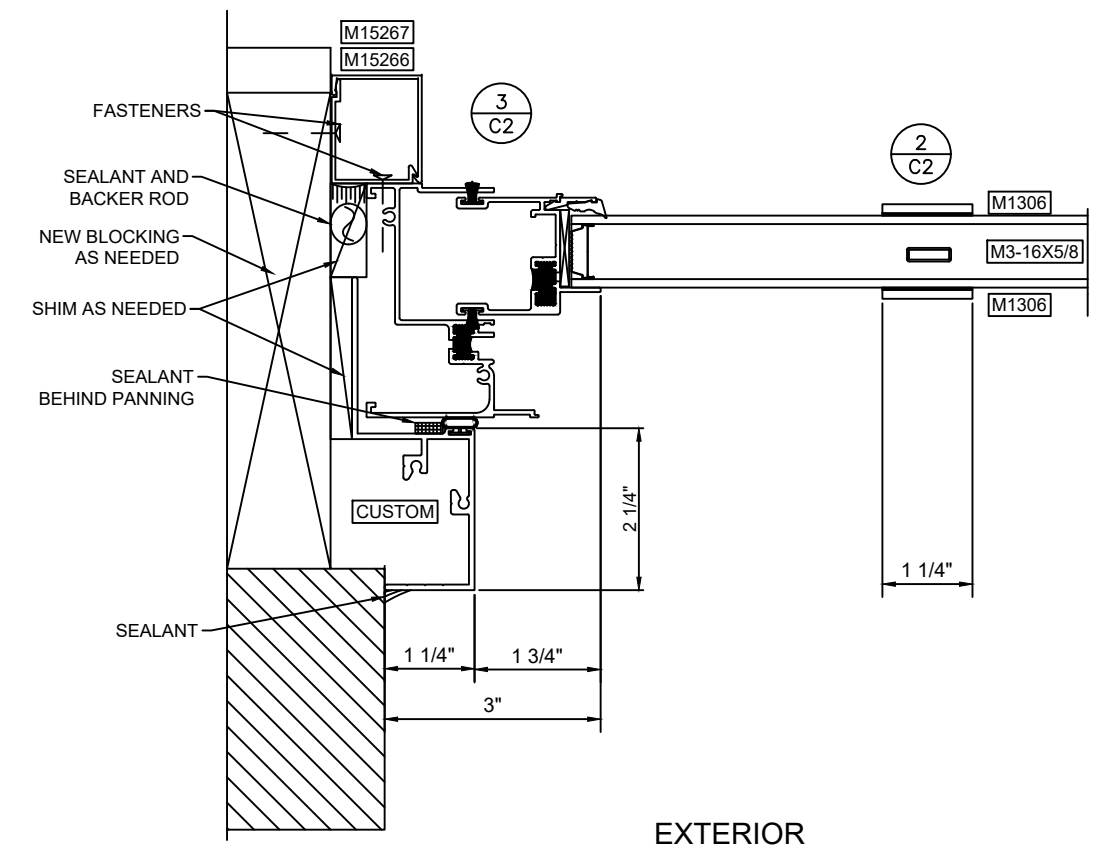

EXTERIOR PROPOSED

HARVARD SQUARE

Project Name:

Description: TYPICAL CUT DETAILS

QUAKER WINDOW PRODUCTS WILL NOT BE RESPONSIBLE FOR FIELD MEASUREMENT, QUANTITIES, & INSTALLATION DESIGN. CONTRACTOR MUST VERIFY ALL DIMENSIONS.

PHONE (573)-744-5211
FAX (573)-744-5586
COMMERCIAL
QUAKER WINDOW PRODUCTS AND MORE
FAX (573)-744-5822

504 Highway 63 South
Freeburg, MO 65035

Scale: 3/8"=1"
Sheet #: C2

Drawn By: JS
Checked By:

Drawing Created 3/6/23