



**EXISTING WOOD WINDOW DETAILS  
(DOUBLE-HUNG)**

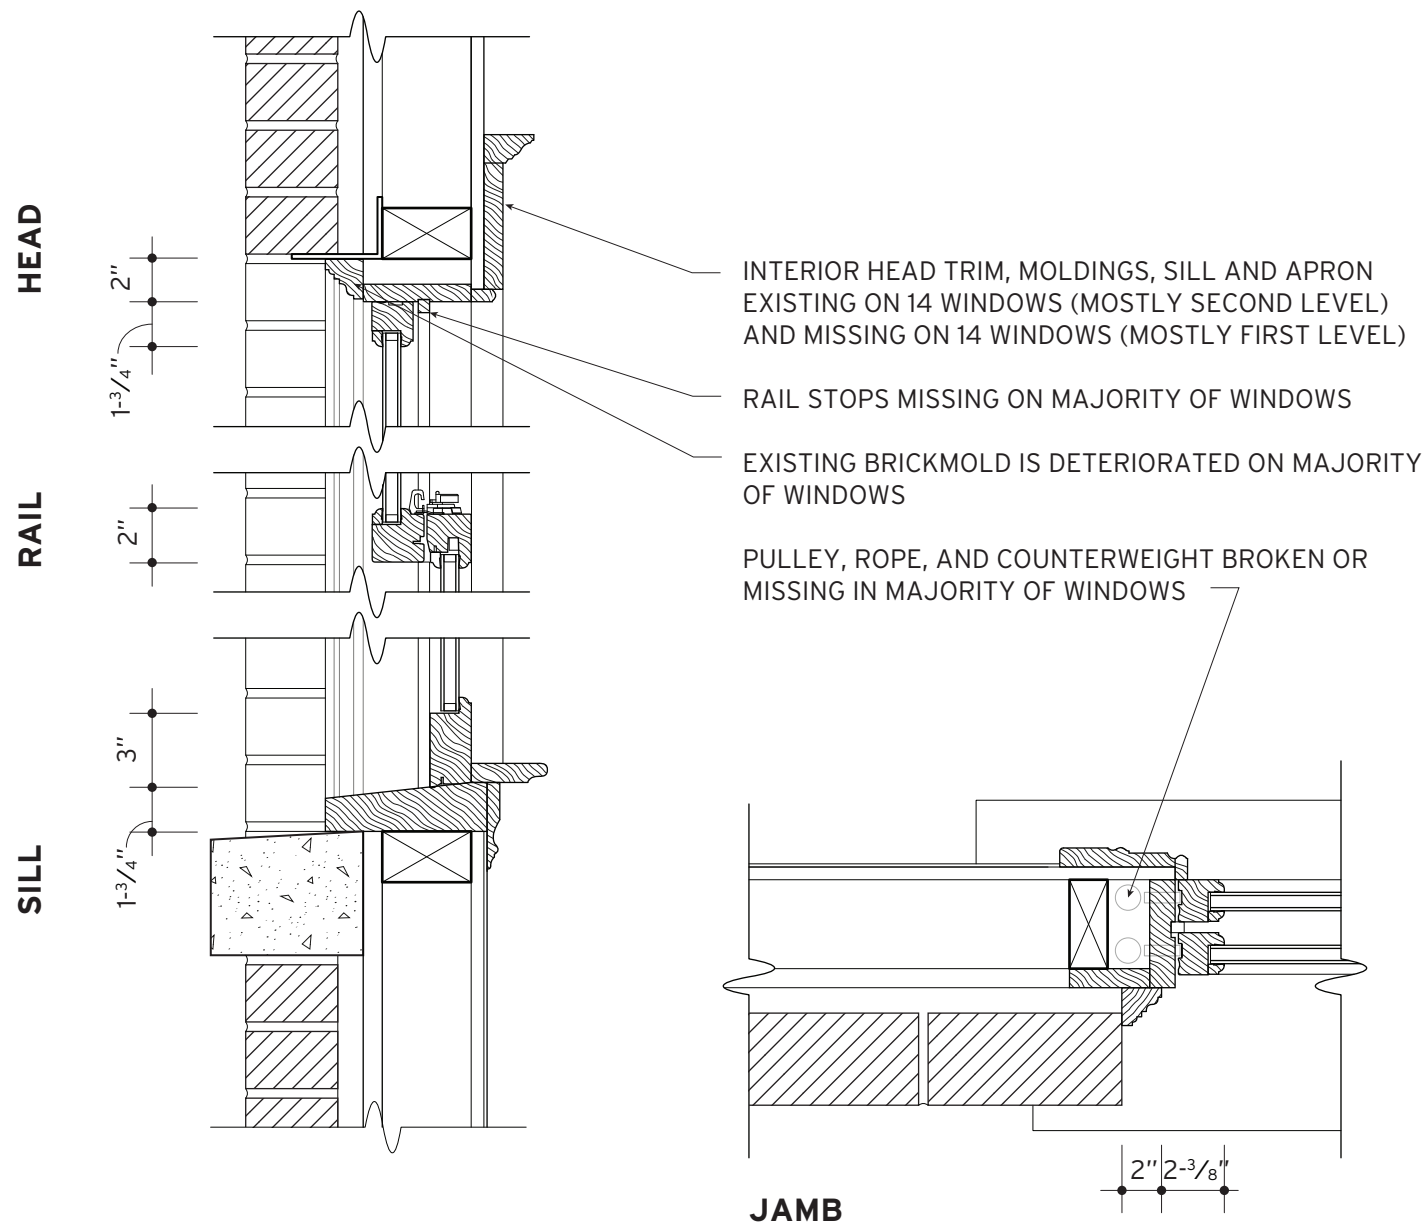

**PROPOSED REPLACEMENT WINDOW DETAILS  
(DOUBLE-HUNG)**

- MARVIN ULTIMATE G2
- ALUMINUM-CLAD WOOD FRAME AND SASH
- NEW CUSTOM WOOD BRICKMOLD TO MATCH EXISTING PROFILE

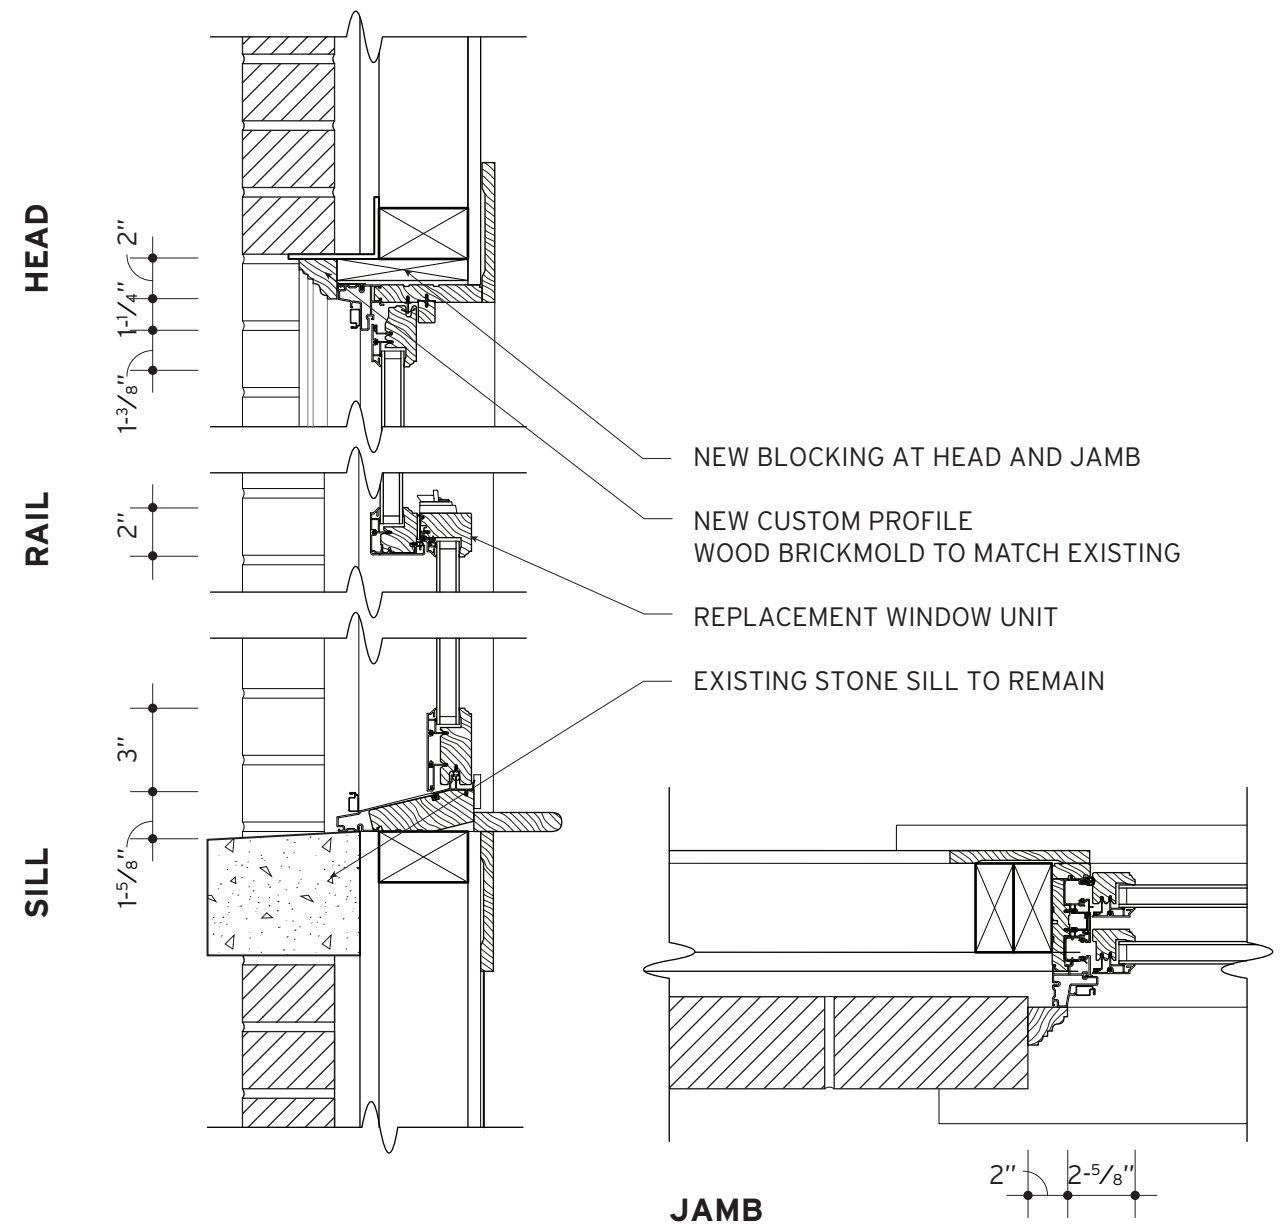

**8022 KERCHEVAL RENOVATION**

HDC PROPOSED BRICKMOULD

SUBJECTSTUDIO

1577 ASH ST. DETROIT, MI

hi@subject-studio.com