




EXTERIOR

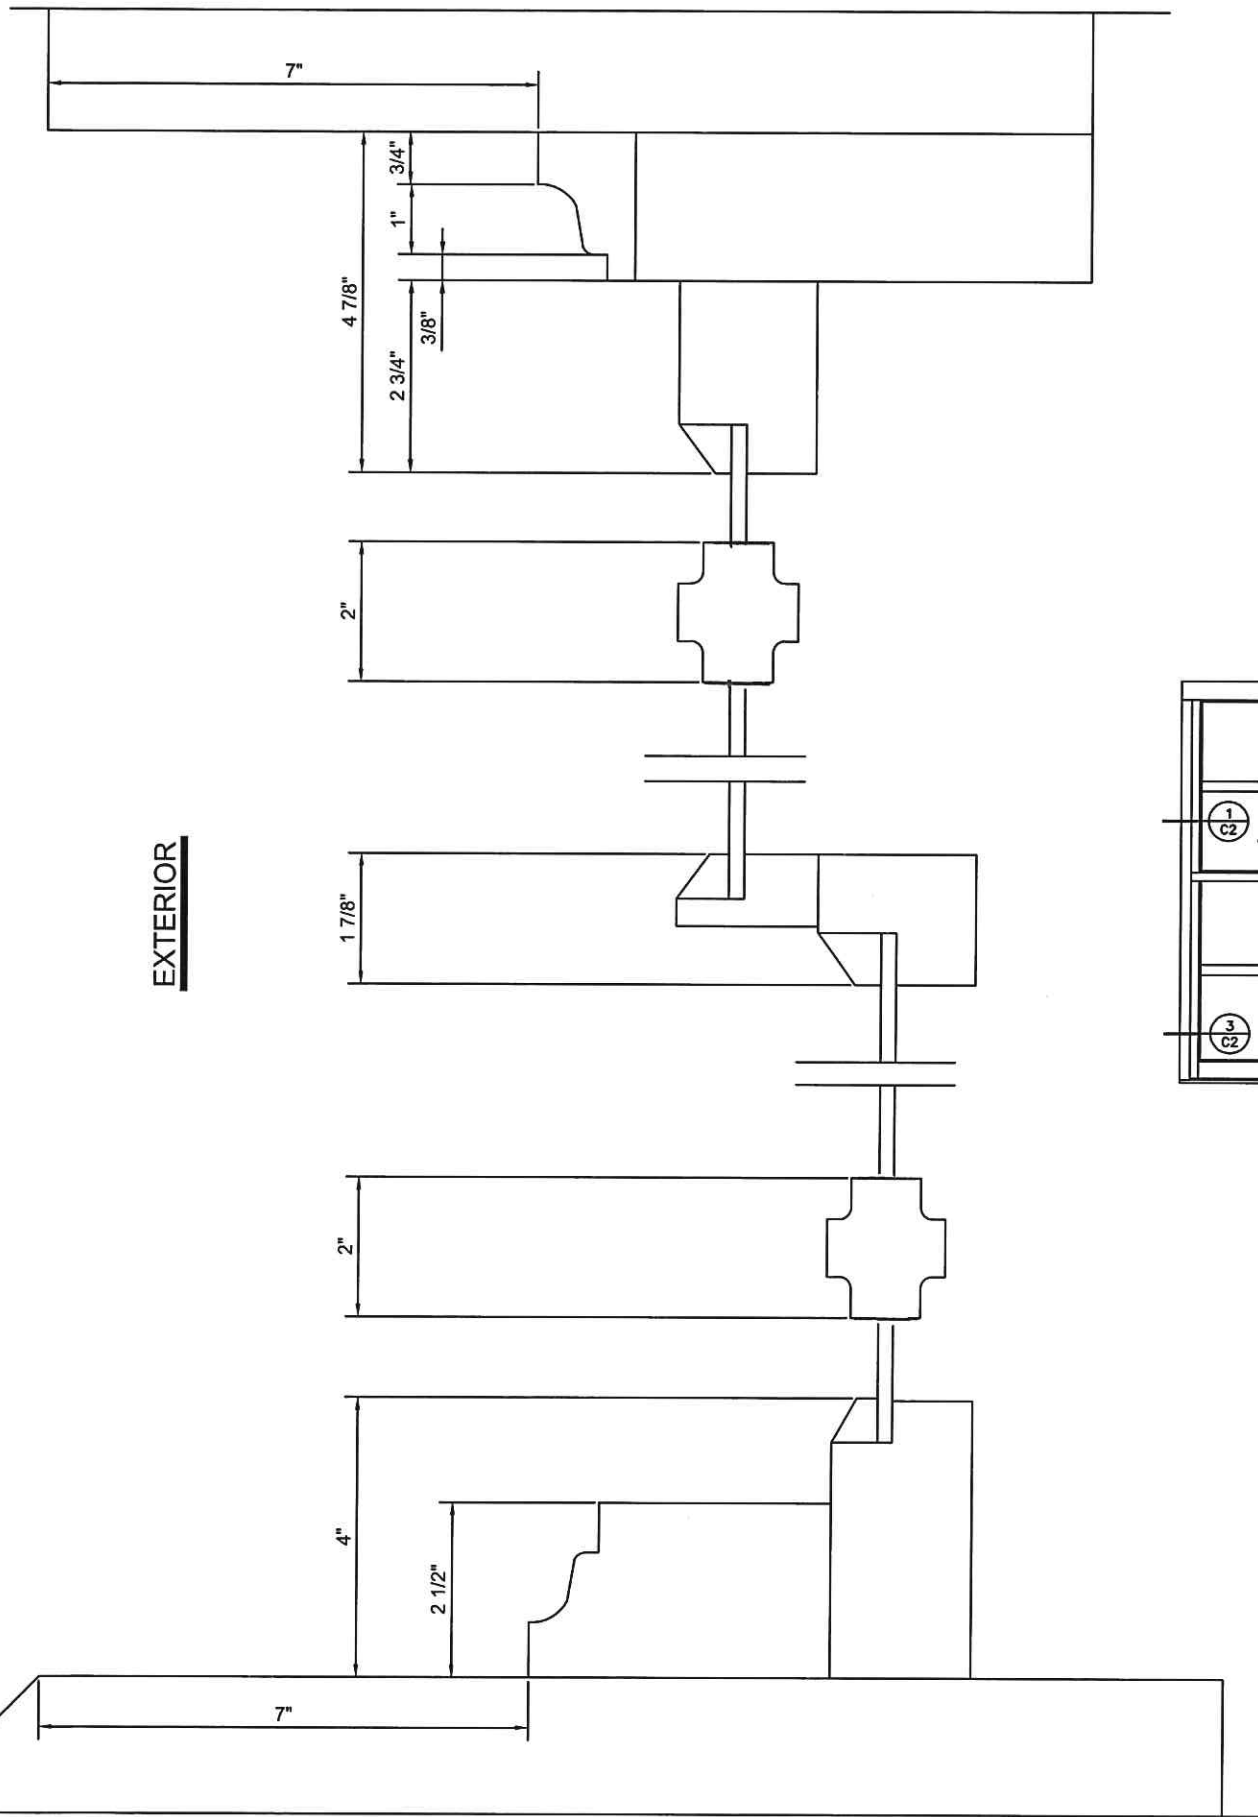

EXISTING

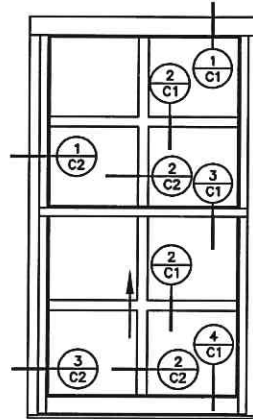

EXTERIOR

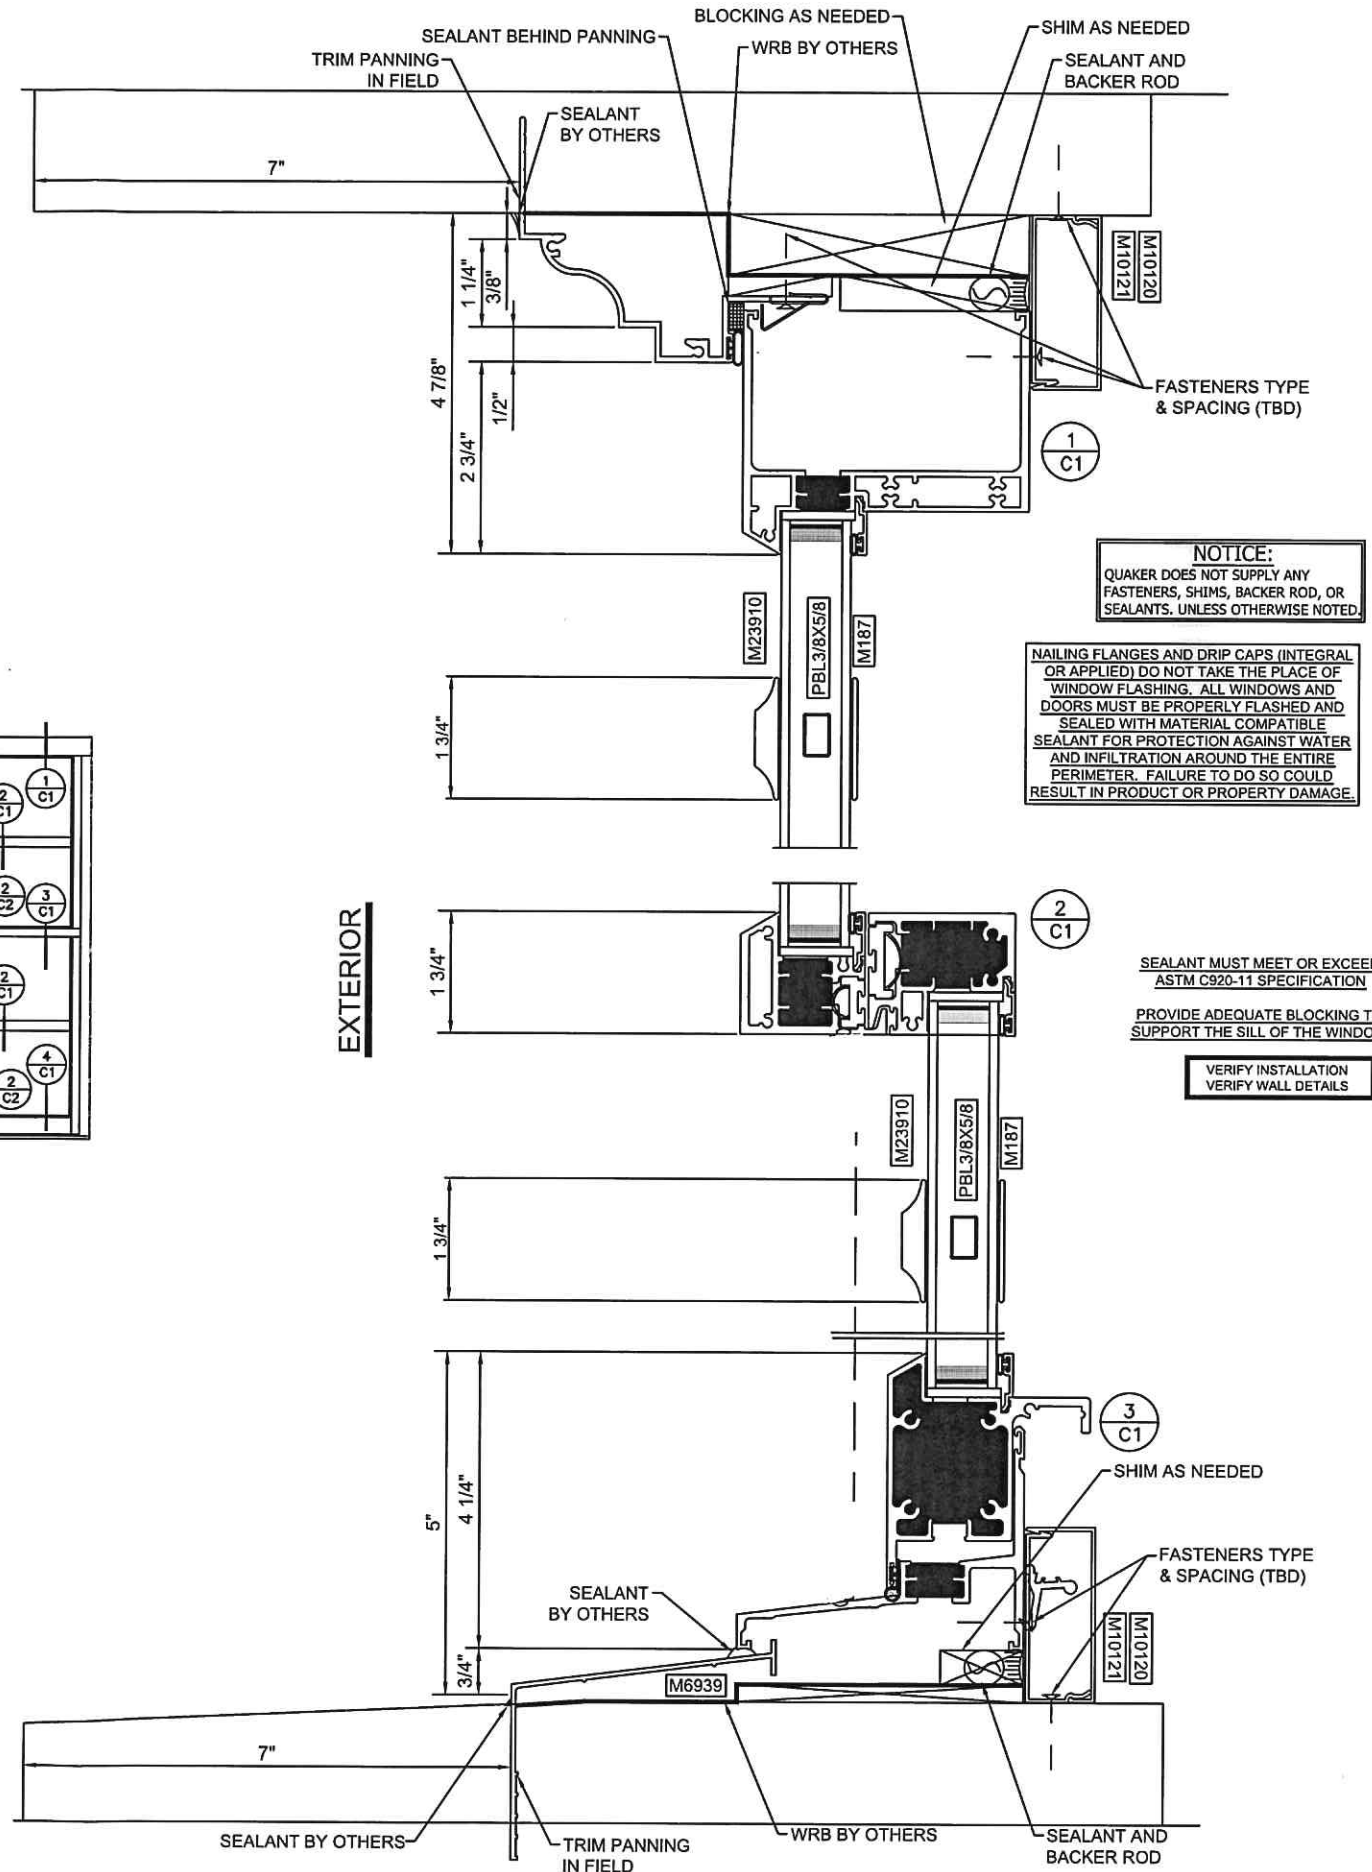

PROPOSED

NOTICE:
QUAKER DOES NOT SUPPLY ANY FASTENERS, SHIMS, BACKER ROD, OR SEALANTS, UNLESS OTHERWISE NOTED.

NAILING FLANGES AND DRIP CAPS (INTEGRAL OR APPLIED) DO NOT TAKE THE PLACE OF WINDOW FLASHING. ALL WINDOWS AND DOORS MUST BE PROPERLY FLASHED AND SEALED WITH MATERIAL COMPATIBLE SEALANT FOR PROTECTION AGAINST WATER AND INFILTRATION AROUND THE ENTIRE PERIMETER. FAILURE TO DO SO COULD RESULT IN PRODUCT OR PROPERTY DAMAGE.

SEALANT MUST MEET OR EXCEED ASTM C920-11 SPECIFICATION

PROVIDE ADEQUATE BLOCKING TO SUPPORT THE SILL OF THE WINDOW

VERIFY INSTALLATION
VERIFY WALL DETAILS

Project Name:
1315 BROADWAY ST

Description:
TYPICAL CUT DETAILS

QUAKER WINDOW PRODUCTS WILL NOT BE RESPONSIBLE FOR FIELD MEASUREMENT, QUANTITIES, & INSTALLATION DESIGN. CONTRACTOR MUST VERIFY ALL DIMENSIONS.

PHONE (573)-744-5211
FAX (573)-744-5586
COMMERCIAL
504 Highway 63 South
Freeburg, MO 65035

Drawn By:
J S

Checked By:

Scale:
3/8"=1"

Sheet #:
C1

Drawing Created
7/18/23



NAILING FLANGES AND DRIP CAPS (INTEGRAL OR APPLIED) DO NOT TAKE THE PLACE OF WINDOW FLASHING. ALL WINDOWS AND DOORS MUST BE PROPERLY FLASHED AND SEALED WITH MATERIAL COMPATIBLE SEALANT FOR PROTECTION AGAINST WATER AND INFILTRATION AROUND THE ENTIRE PERIMETER. FAILURE TO DO SO COULD RESULT IN PRODUCT OR PROPERTY DAMAGE.

SEALANT MUST MEET OR EXCEED ASTM C920-11 SPECIFICATION


PROVIDE ADEQUATE BLOCKING TO SUPPORT THE SILL OF THE WINDOW

VERIFY INSTALLATION
VERIFY WALL DETAILS


NOTICE:
QUAKER DOES NOT SUPPLY ANY FASTENERS, SHIMS, BACKER ROD, OR SEALANTS. UNLESS OTHERWISE NOTED.

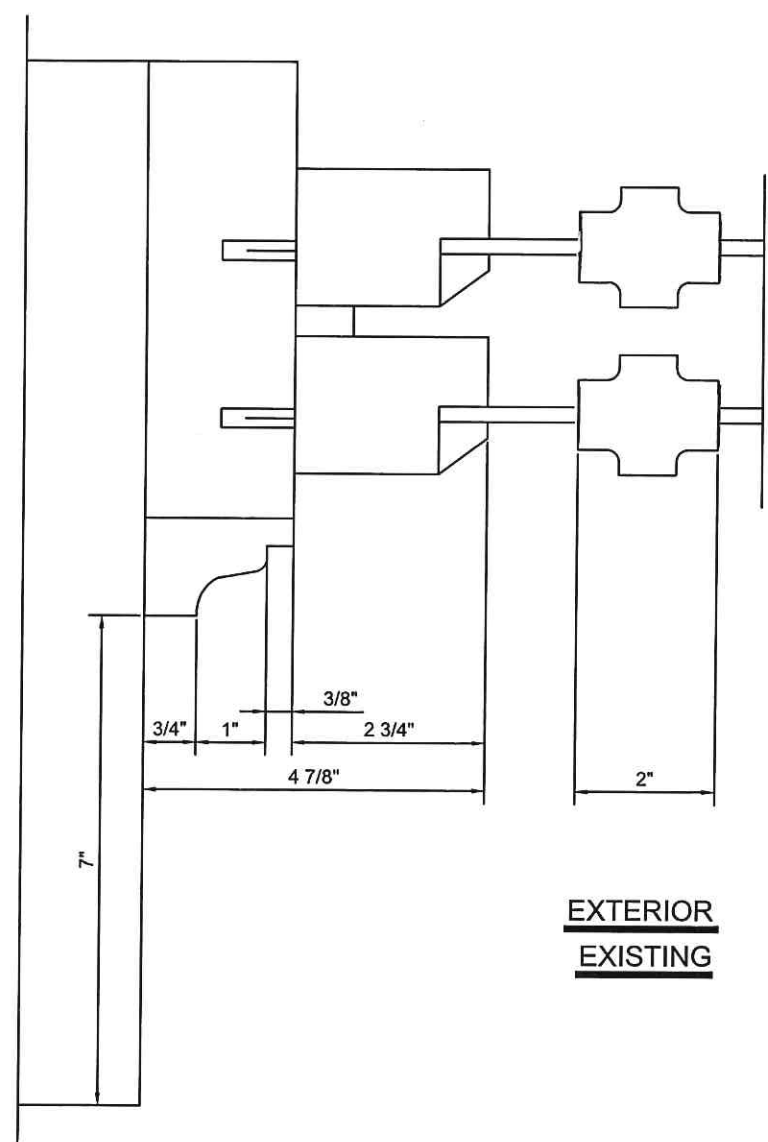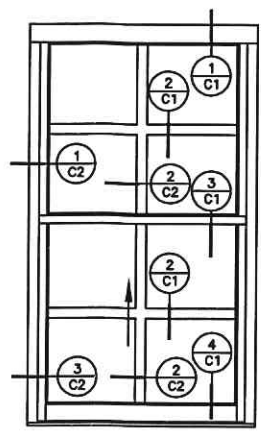

EXTERIOR EXISTING

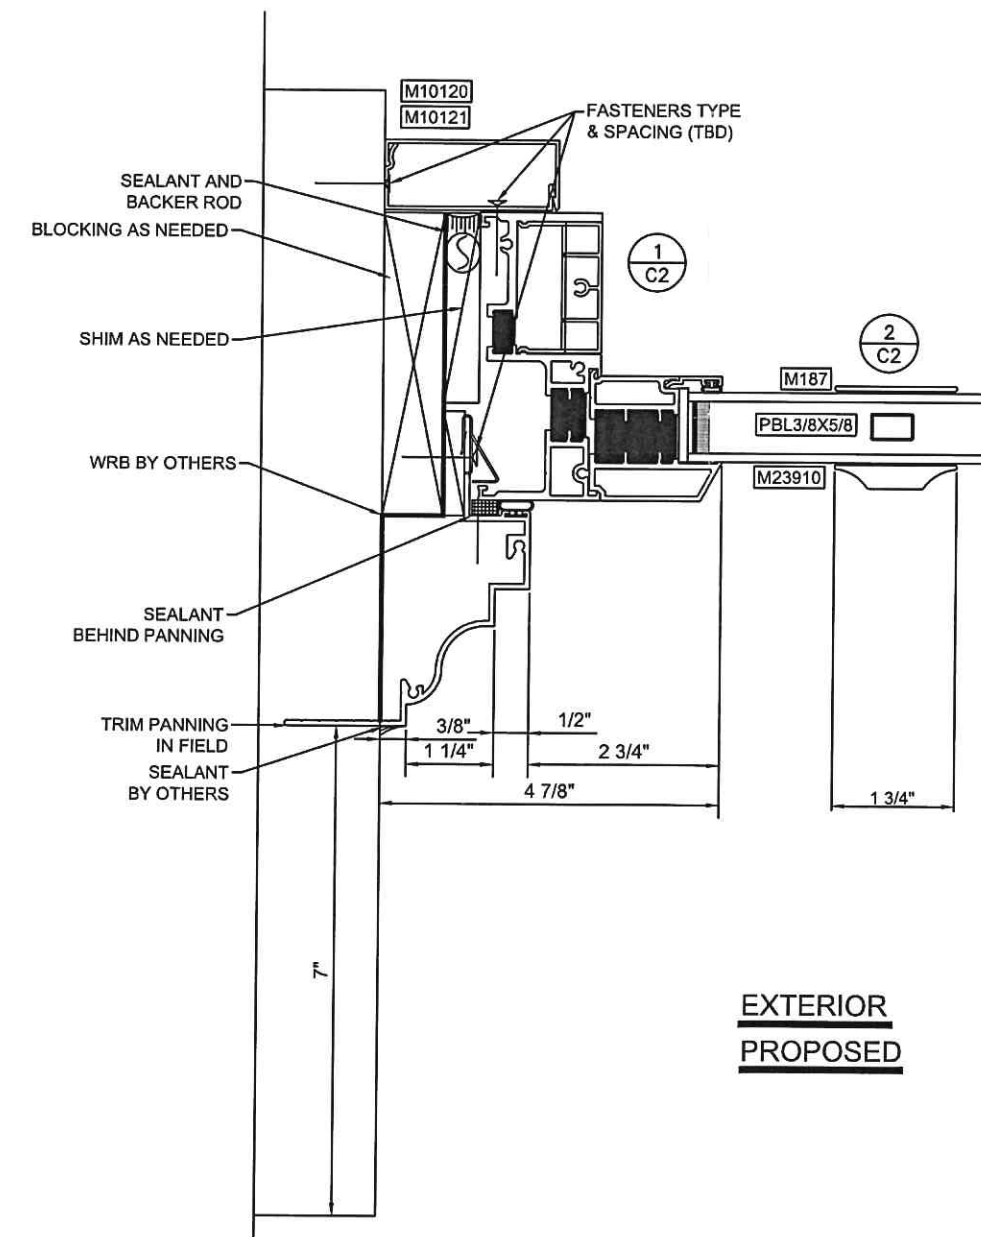

EXTERIOR PROPOSED

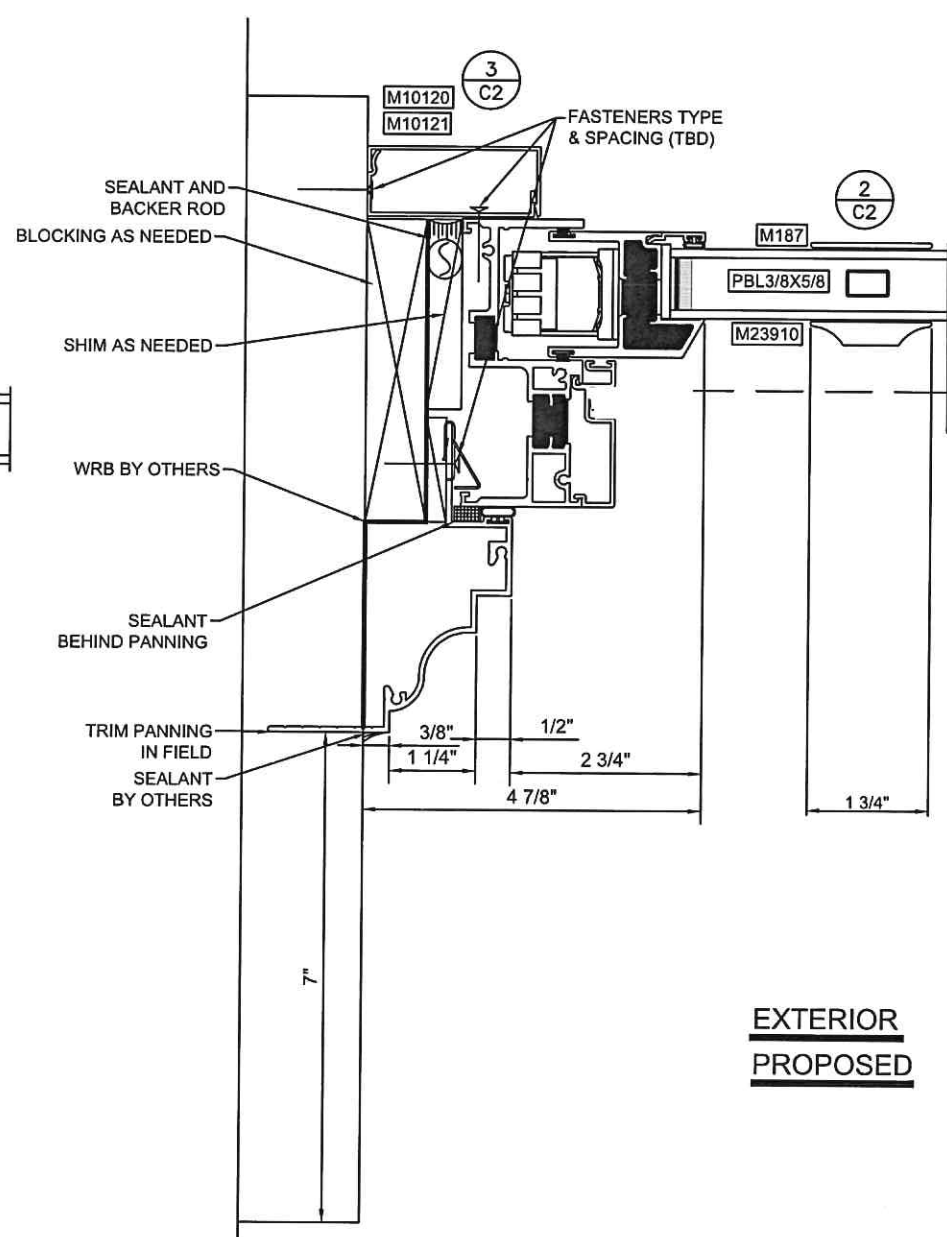

EXTERIOR PROPOSED

Project Name:

1315 BROADWAY ST

TYPICAL CUT DETAILS

Description:

QUAKER WINDOW PRODUCTS WILL NOT BE RESPONSIBLE FOR FIELD MEASUREMENT, QUANTITIES, & INSTALLATION DESIGN. CONTRACTOR MUST VERIFY ALL DIMENSIONS.

PHONE (573)-744-5211
FAX (573)-744-5586

QUAKER
COMMERCIAL
WINDOWS AND DOORS

504 Highway 63 South
Freeburg, MO 65035

Scale: 3/8"=1"

Sheet # C2

Drawn By: J S

Checked By: -----

Drawing Created
7/18/23