



**MATERIAL SELECTIONS**

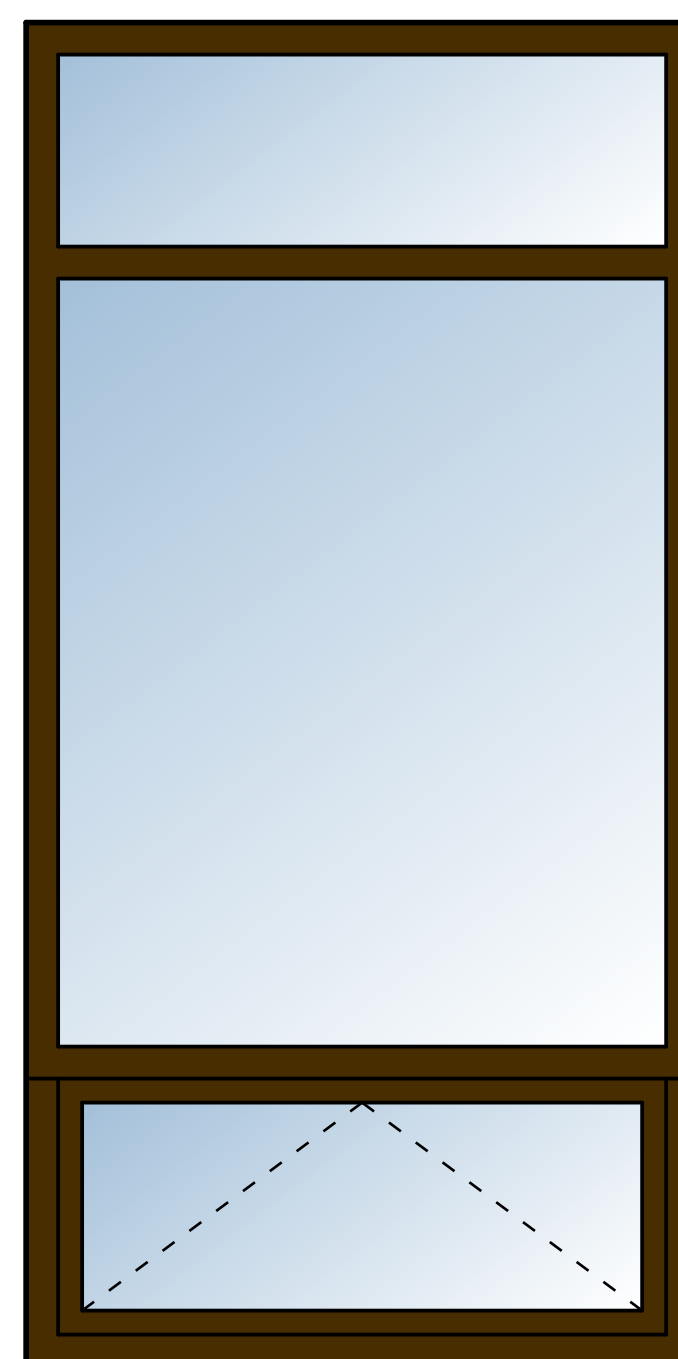


**WOOD WINDOWS**  
 MANUFACTURER: ANDERSEN  
 TYPE: 200 SERIES  
 EXTERIOR COLOR: DARK BRONZE  
 INTERIOR COLOR: WHITE  
 HARDWARE FINISH: ANTIQUE BRASS  
 GLASS TYPE: "SMART SUN"®

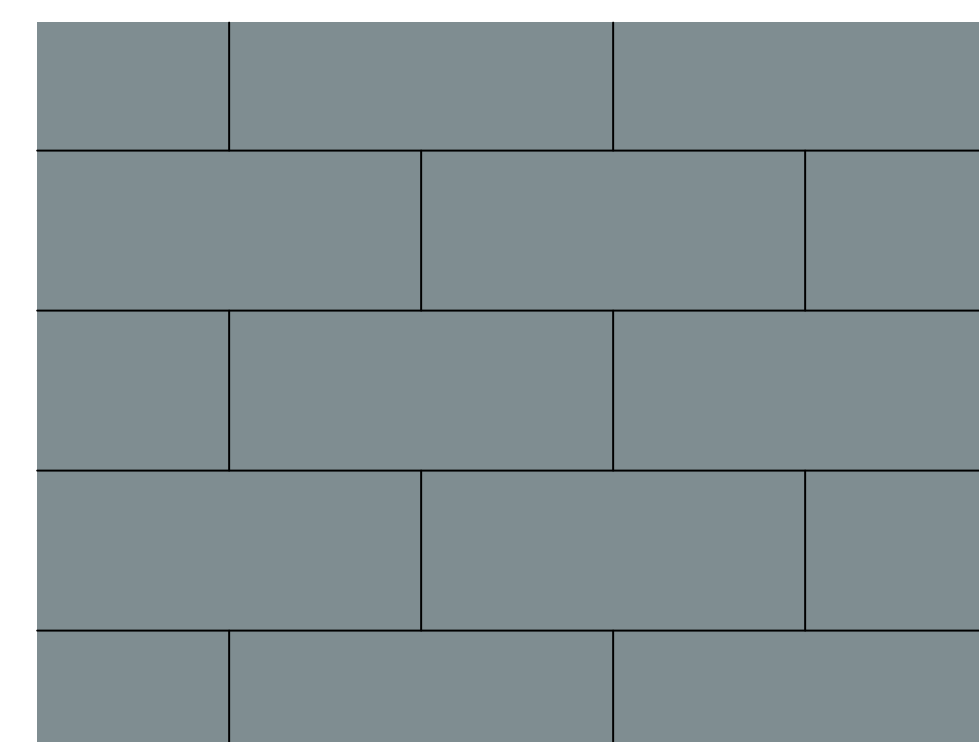

**METAL LAP SIDING**  
 MANUFACTURER: ATAS INTERNATIONAL, INC.  
 PANEL SYSTEM: VERSA-LOK REVEAL  
 PANEL ORIENTATION: HORIZONTAL  
 PANEL SIZE: 12" X 36"  
 REVEAL: 1/2"  
 COLOR: NATURAL METAL, GRAY/ZINC (50)




**GLASS HANDRAIL**  
 GLASS THICKNESS: 1/2"  
 TYPE: CLEAR, TEMPERED

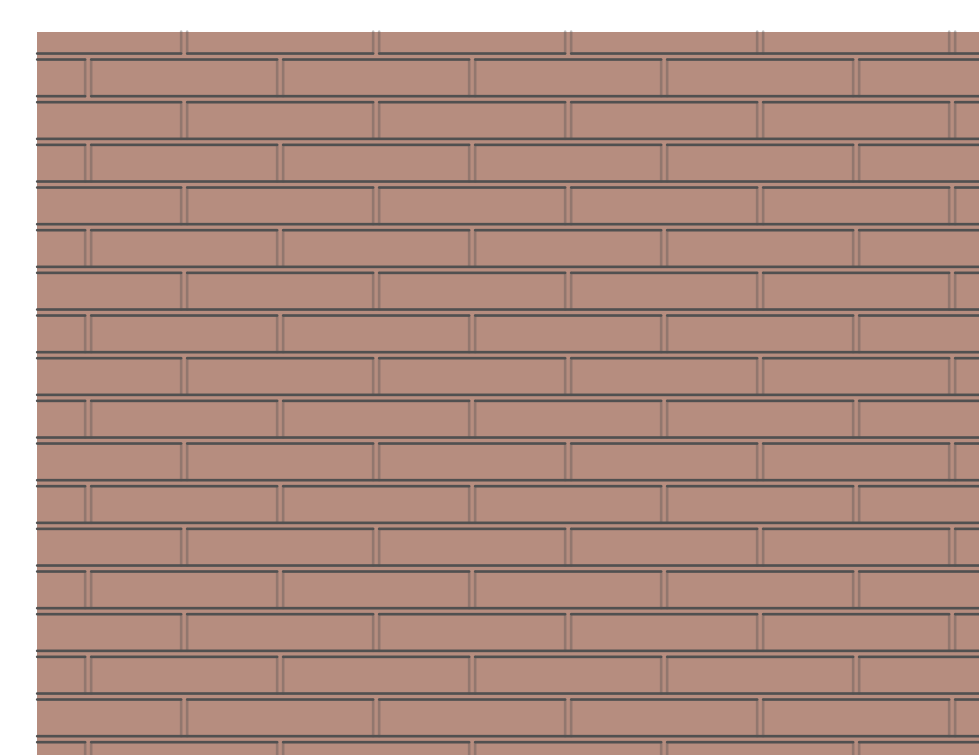



**FACE BRICK**  
 MANUFACTURER: BELDEN  
 BRICK SIZE: NORMAN (3 5/8" X 2 1/4" X 11 5/8")  
 BRICK COLOR: RED, BELDEN 830, TEXTURED  
 BOND: RUNNING  
 JOINT SIZE: 3/8"  
 JOINT SHAPE: CONCAVE  
 MORTAR MIX: INTEGRITY HISTORIC MIX - TYPE 'N'  
 [(4) PARTS SAND, (1) PART 2,500 PSI CEMENT, (1/2) PART LIME]




**MASONRY ACCENT**  
 MASONRY TYPE: INDIANA LIMESTONE  
 MASONRY SIZE: 8" X 48"  
 JOINT SIZE: 3/8"  
 JOINT SHAPE: CONCAVE  
 MORTAR MIX: INTEGRITY HISTORIC MIX

 

**EXTERIOR SIDING**  
 MANUFACTURER: HARDIE  
 SYSTEM: HARDIE PLANK  
 WIDTH: 7.25"  
 EXPOSURE: 6"  
 COLOR: HARRIS CREAM

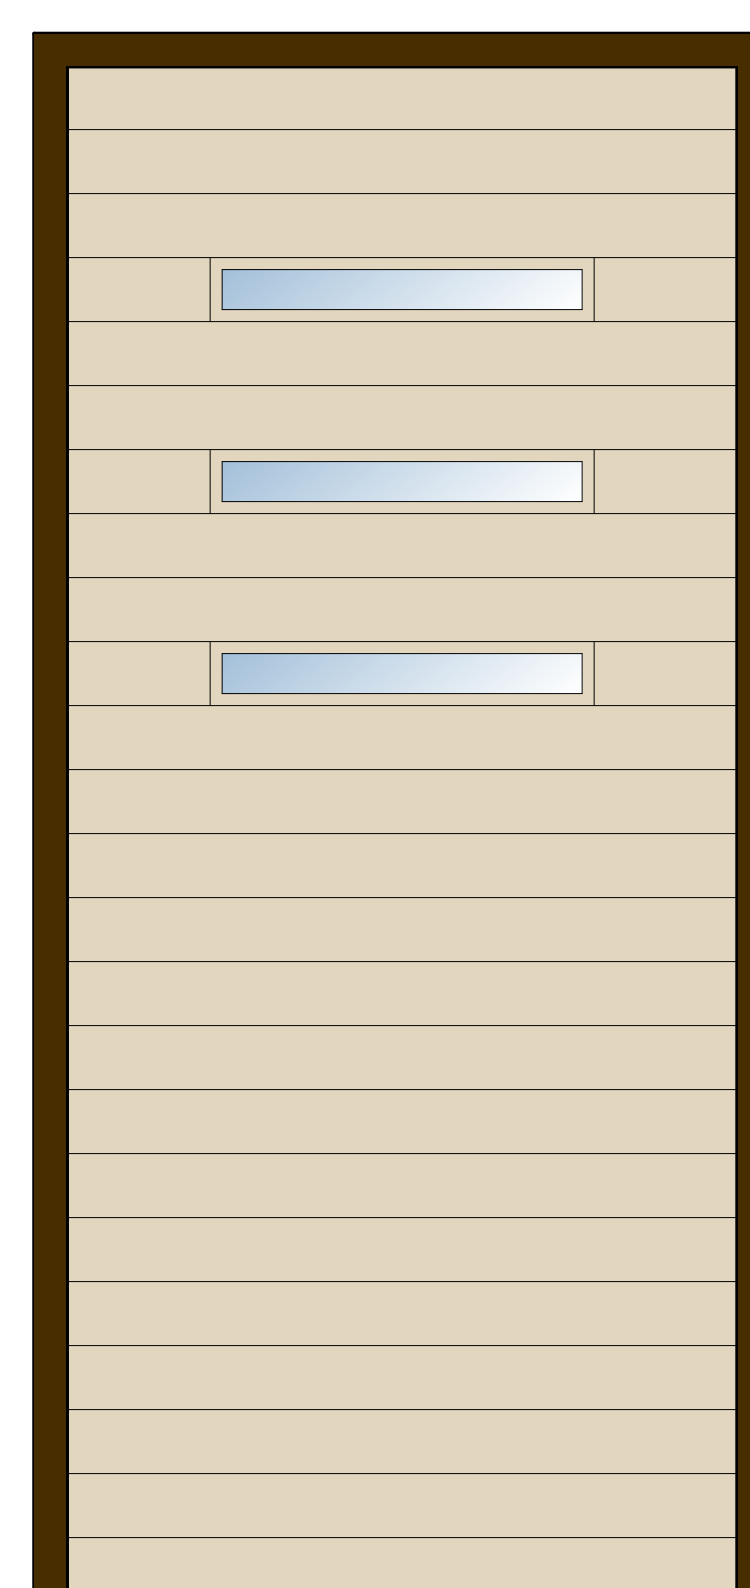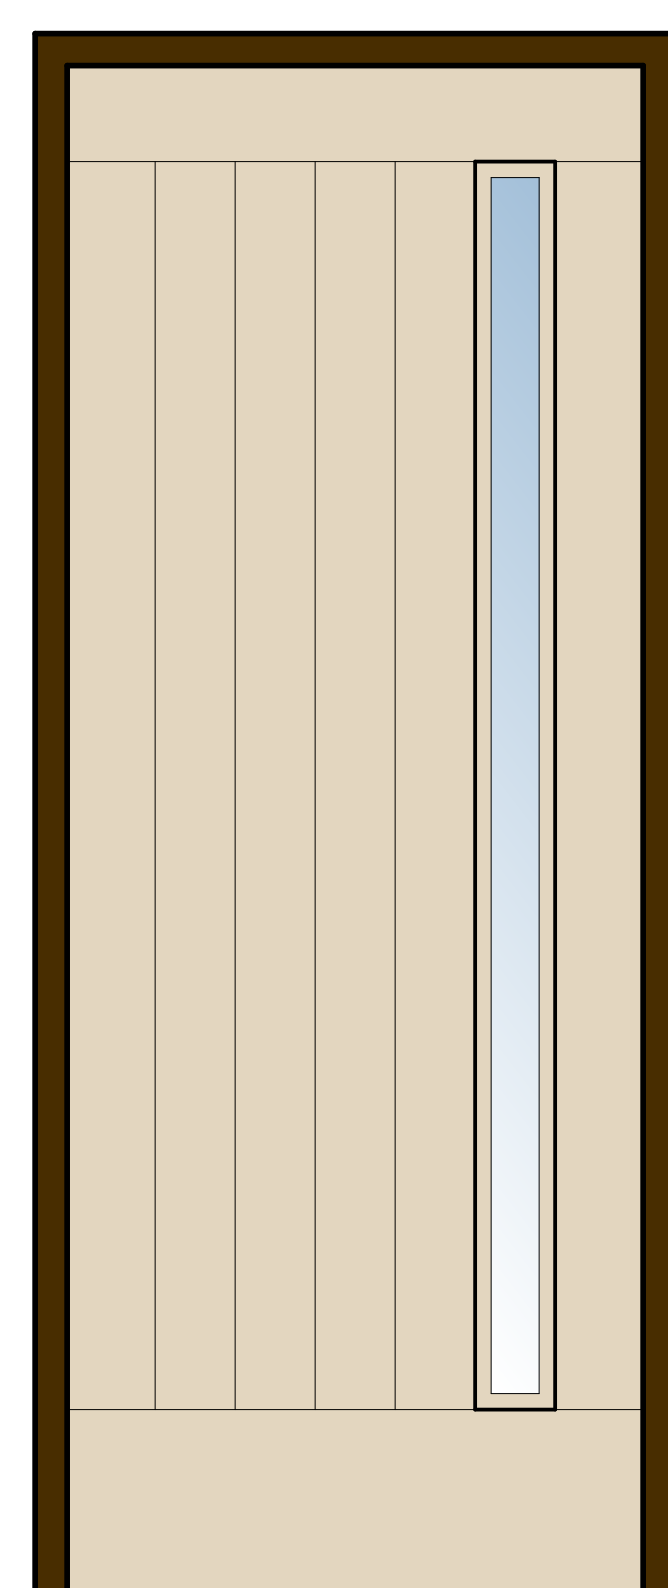

**WOOD DOORS**  
 MANUFACTURER: RJ RAVEN  
 TYPE/SERIES: CUSTOM  
 THICKNESS: 2 1/4"  
 WOOD TYPE: SAPELE, PAINT GRADE  
 EXTERIOR COLOR: COLOR SYSTEM 'B'  
 INTERIOR COLOR: COLOR SYSTEM 'B'  
 HARDWARE FINISH: ANTIQUE BRASS  
 GLASS TYPE: TEMPERED [2 1/2" X 22"]  
 SILL: DARK BRONZE ALUMINUM WITH OAK ADJUSTABLE RISER

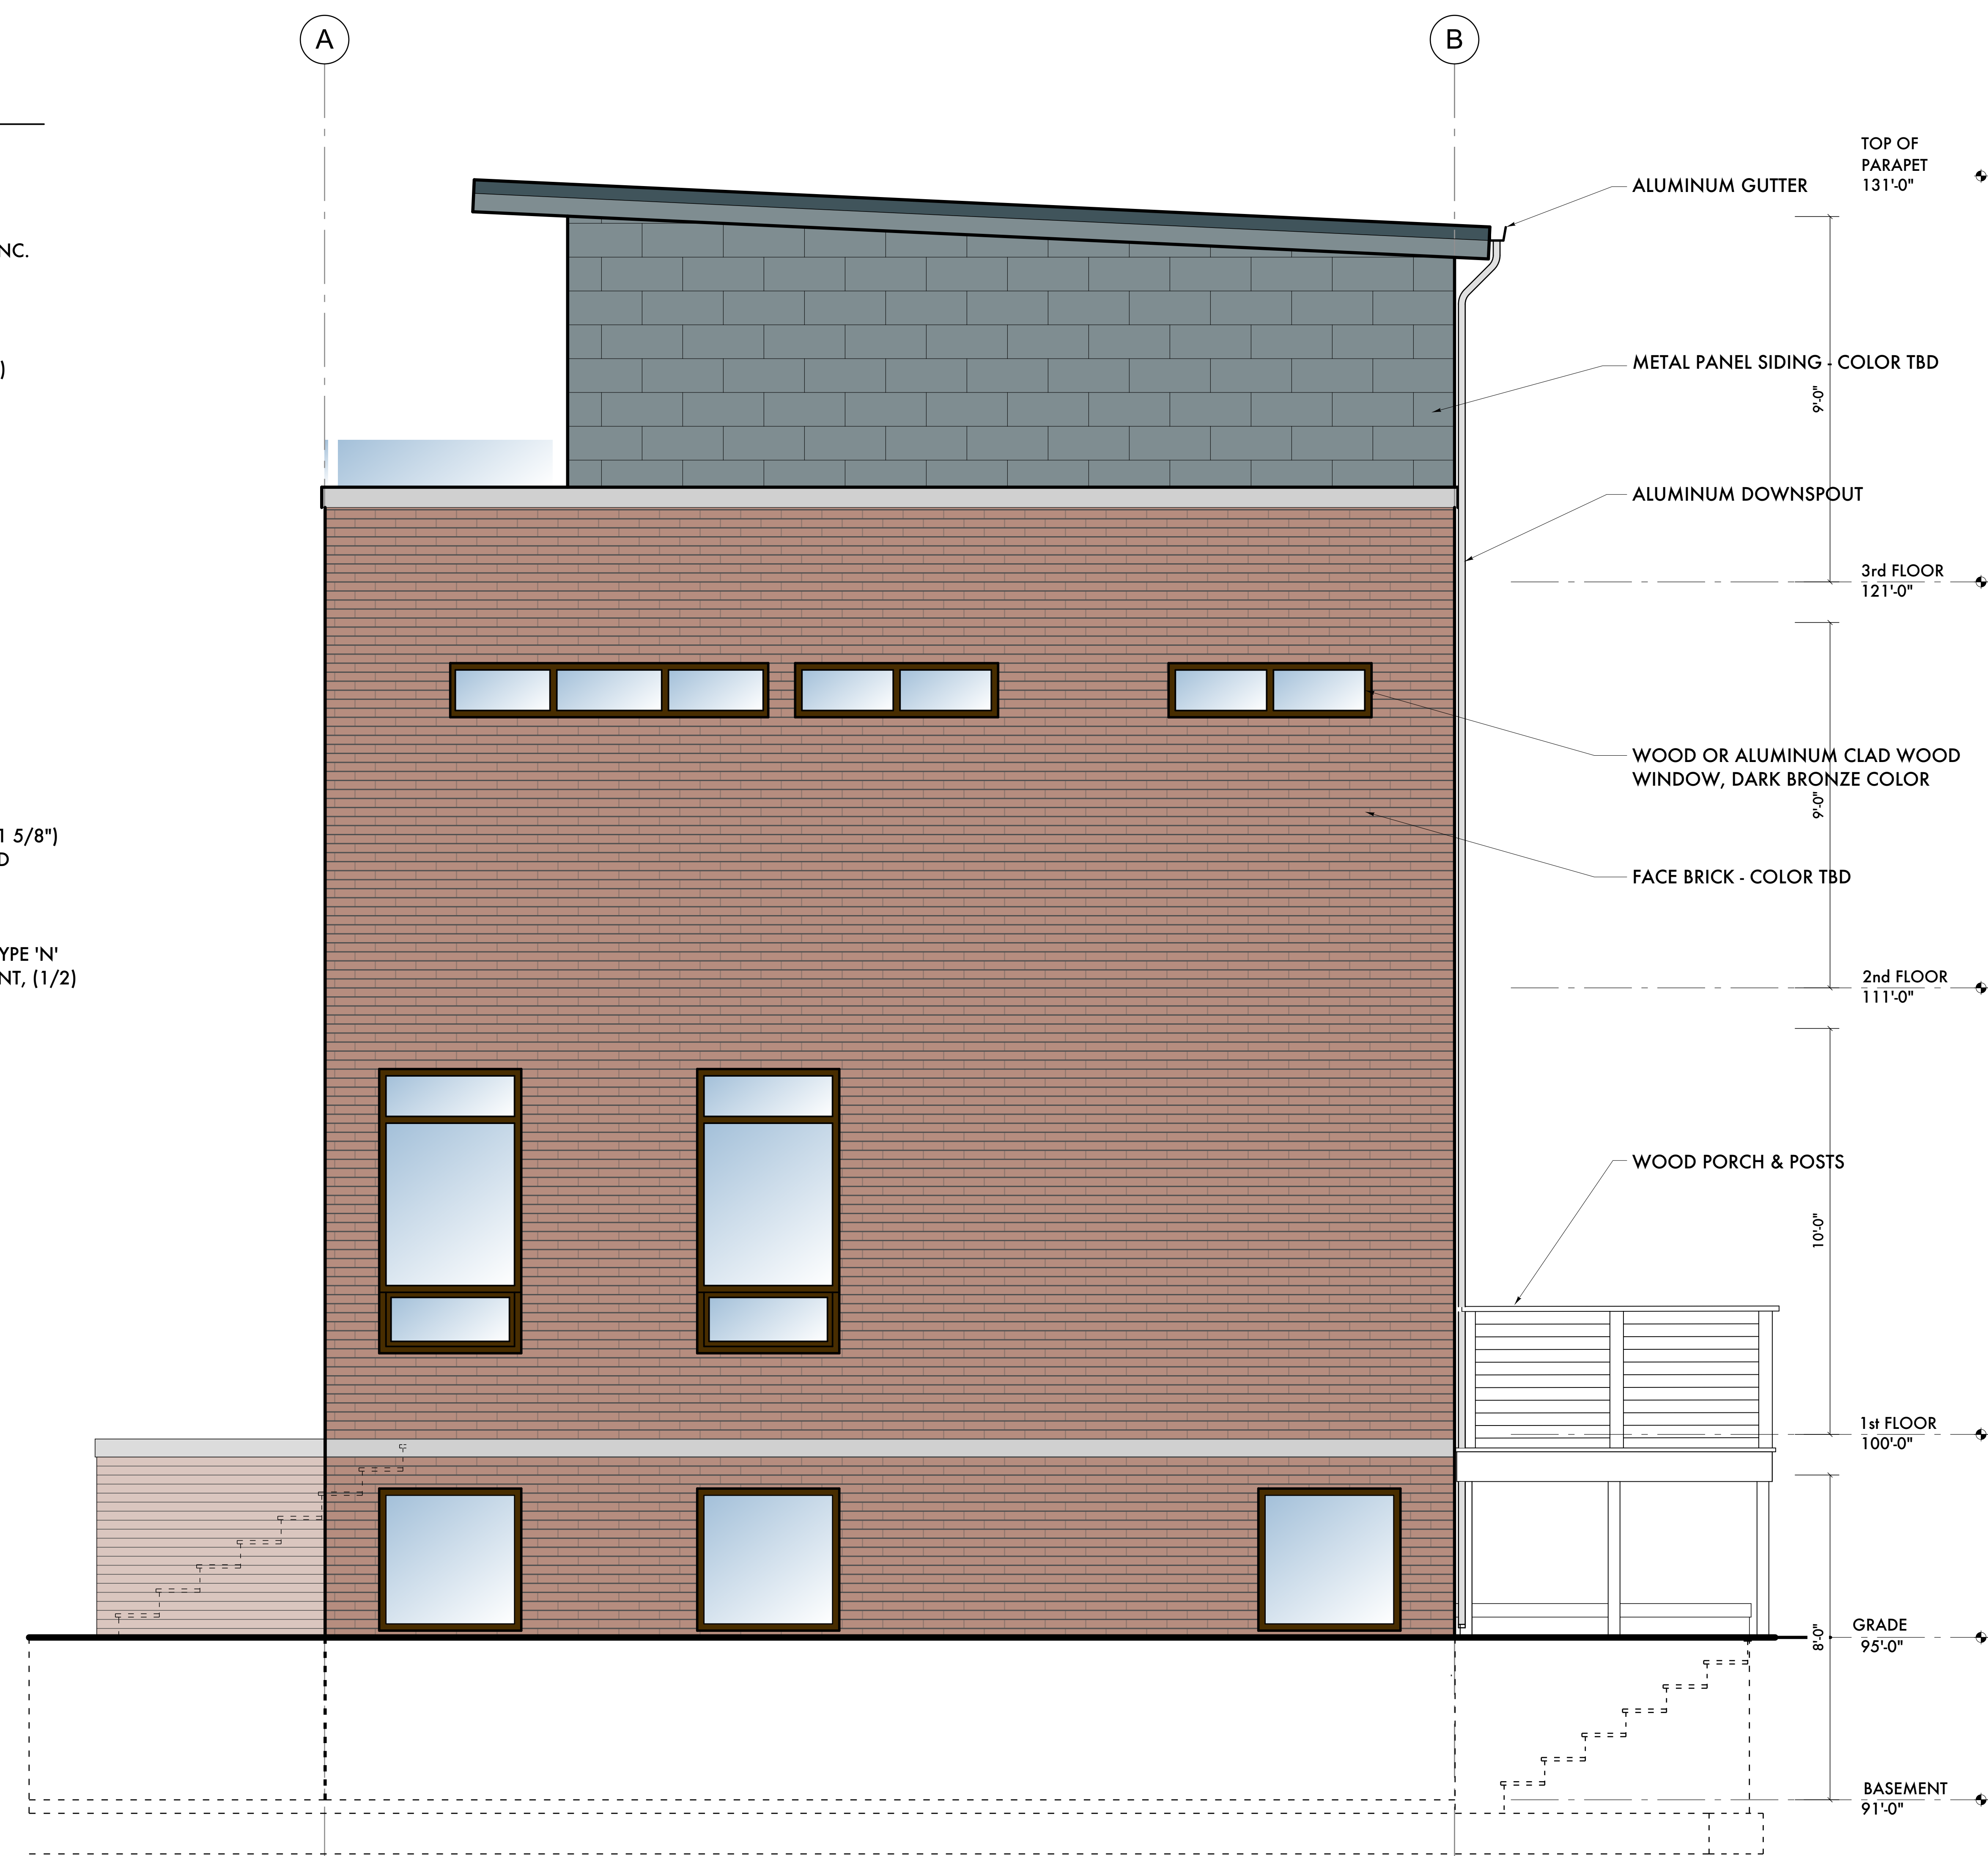

**C SOUTH (LABROSSE) ELEVATION**  
 SCALE: 1/2" = 1'-0"

12/05/23 Historic Commission  
 11/29/23 Historic Commission  
 11/07/23 Historic Commission  
 Date: Issued For:

**Five on 8th  
 Townhomes**  
 1364-1368 Labrosse  
 Detroit, Michigan 48226

**studiozONE : DETROIT**  
 architectural | interior  
 urban | DESIGN

350 Madison Avenue  
 4th Floor  
 Detroit, Michigan 48226  
 313.647.2700  
 info@studiozone.com  
 jlabrosse@studiozone.com

Project Number: 2023  
 Sheet Title:  
**EXTERIOR BUILDING ELEVATIONS**  
 Sheet Number:  
**A5.12**  
 © 2023 studiozONE, llc