


PROPOSED APARTMENT BUILDING

441 WEST WILLIS STREET
DETROIT, MICHIGAN 48201

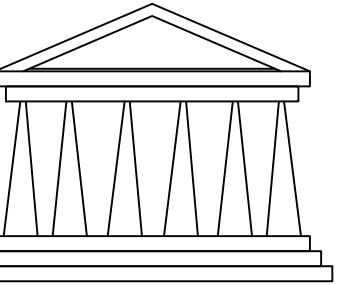

STEVEN C. FLUM, INC.
architecture•urban planning
3105 Holbrook Street, Hamtramck, MI 48212
VM: 313.831.2844 WEB: stevenflum.com

© SCF, inc. MARCH 2024

REV.	DESCRIPTION	DATE
	OWNER REVIEW	04.08.2024
	HDC SUBMITTAL	04.15.2024
	HDC SUBMITTAL REVISION	05.21.2024

c:\FlumNew\1543...\Prop Site Pl.dwg




SHEET DESCRIPTION:
PROPOSED LANDSCAPE PLAN

DRAWN: [Blank] CHECKED: SCF

SCALE: 1" = 10'-0"

DATE: 25 MARCH 2024

JOB NO: 1622 SHEET NO: L1.0

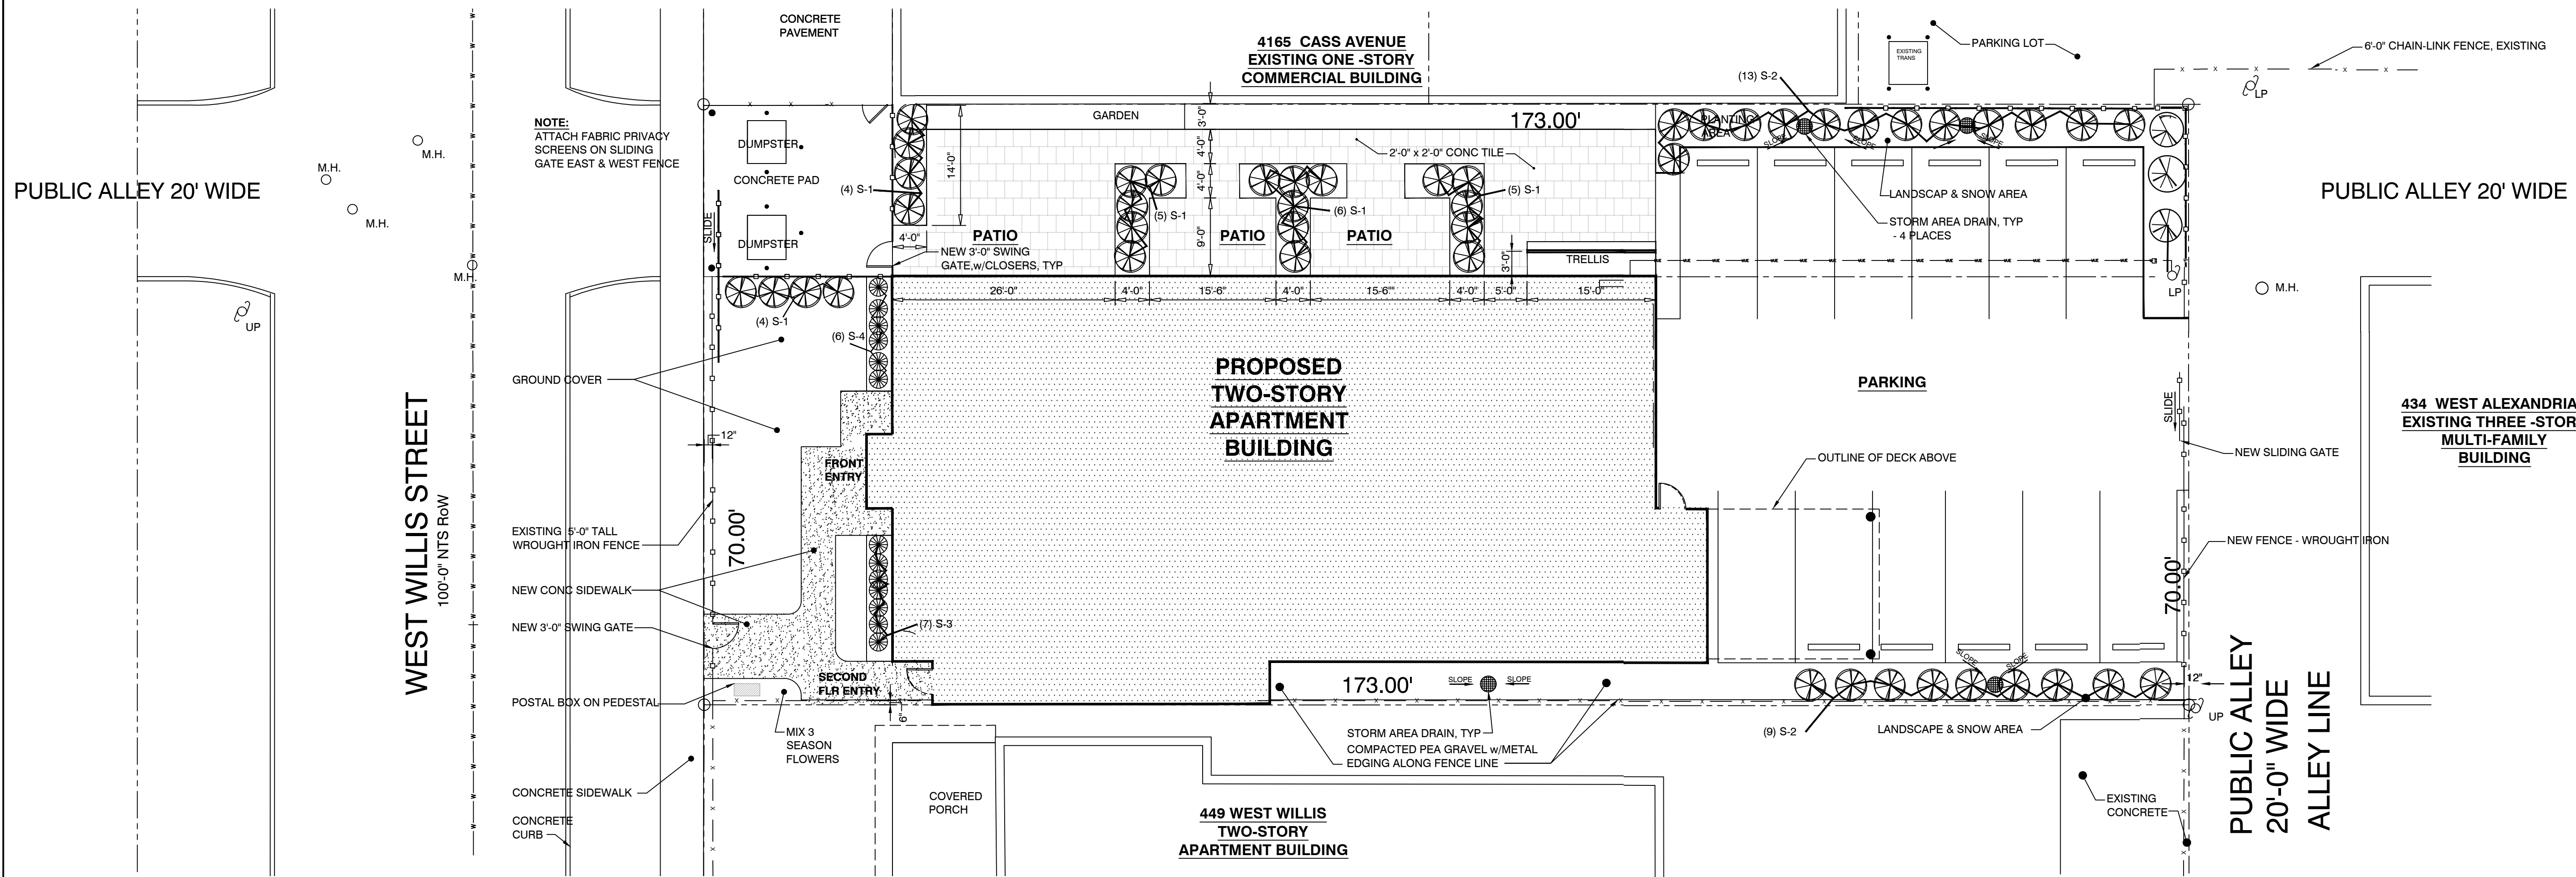


PROPOSED LANDSCAPE PLAN
SCALE: 1" = 10'-0"



LANDSCAPE SCHEDULE

- GC Ground Cover, Periwinkle plant 6" apart
- S-1 Shrub, Emerald Green Arborvitae, 2.5 gallon
- S-2 Shrub, Weigela water loving plant, full sun, 2 gallon
- S-3 Shrub, Beyond Midnight Blue Beard, shade, 1 gallon
- S-4 Shrub, Encore Azalea, shade, 1 gallon

NOTE:
SHRUB SHALL BEAR SAME
RELATION TO FURNISH GRADE AS IT
BORE TO PREVIOUS EXISTING
GRADE.

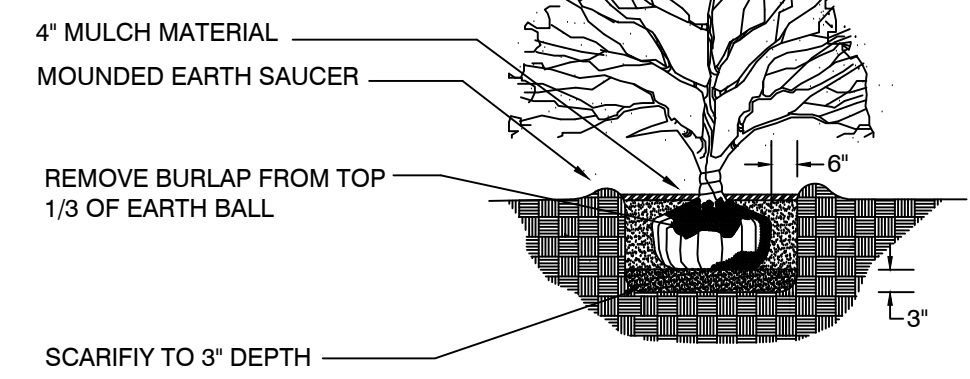

SHRUB PLANTING DETAIL
NOT TO SCALE