


DETROIT CHILDREN'S MUSEUM - RAMP REVOLUTION

6134 2nd AVE, DETROIT, MI 48202

PROJECT DESIGNER
 4430 ANDERSEN
 BRIGHTON, MI 48114
 248-202-2724



STRUCTURAL ENGINEER
 Metropolitan Structural Engineers & Associates Inc.
 422 N. Alameda Ave.
 Royal Oak, MI 48067
 Alexander@msae.com
 248-561-2035

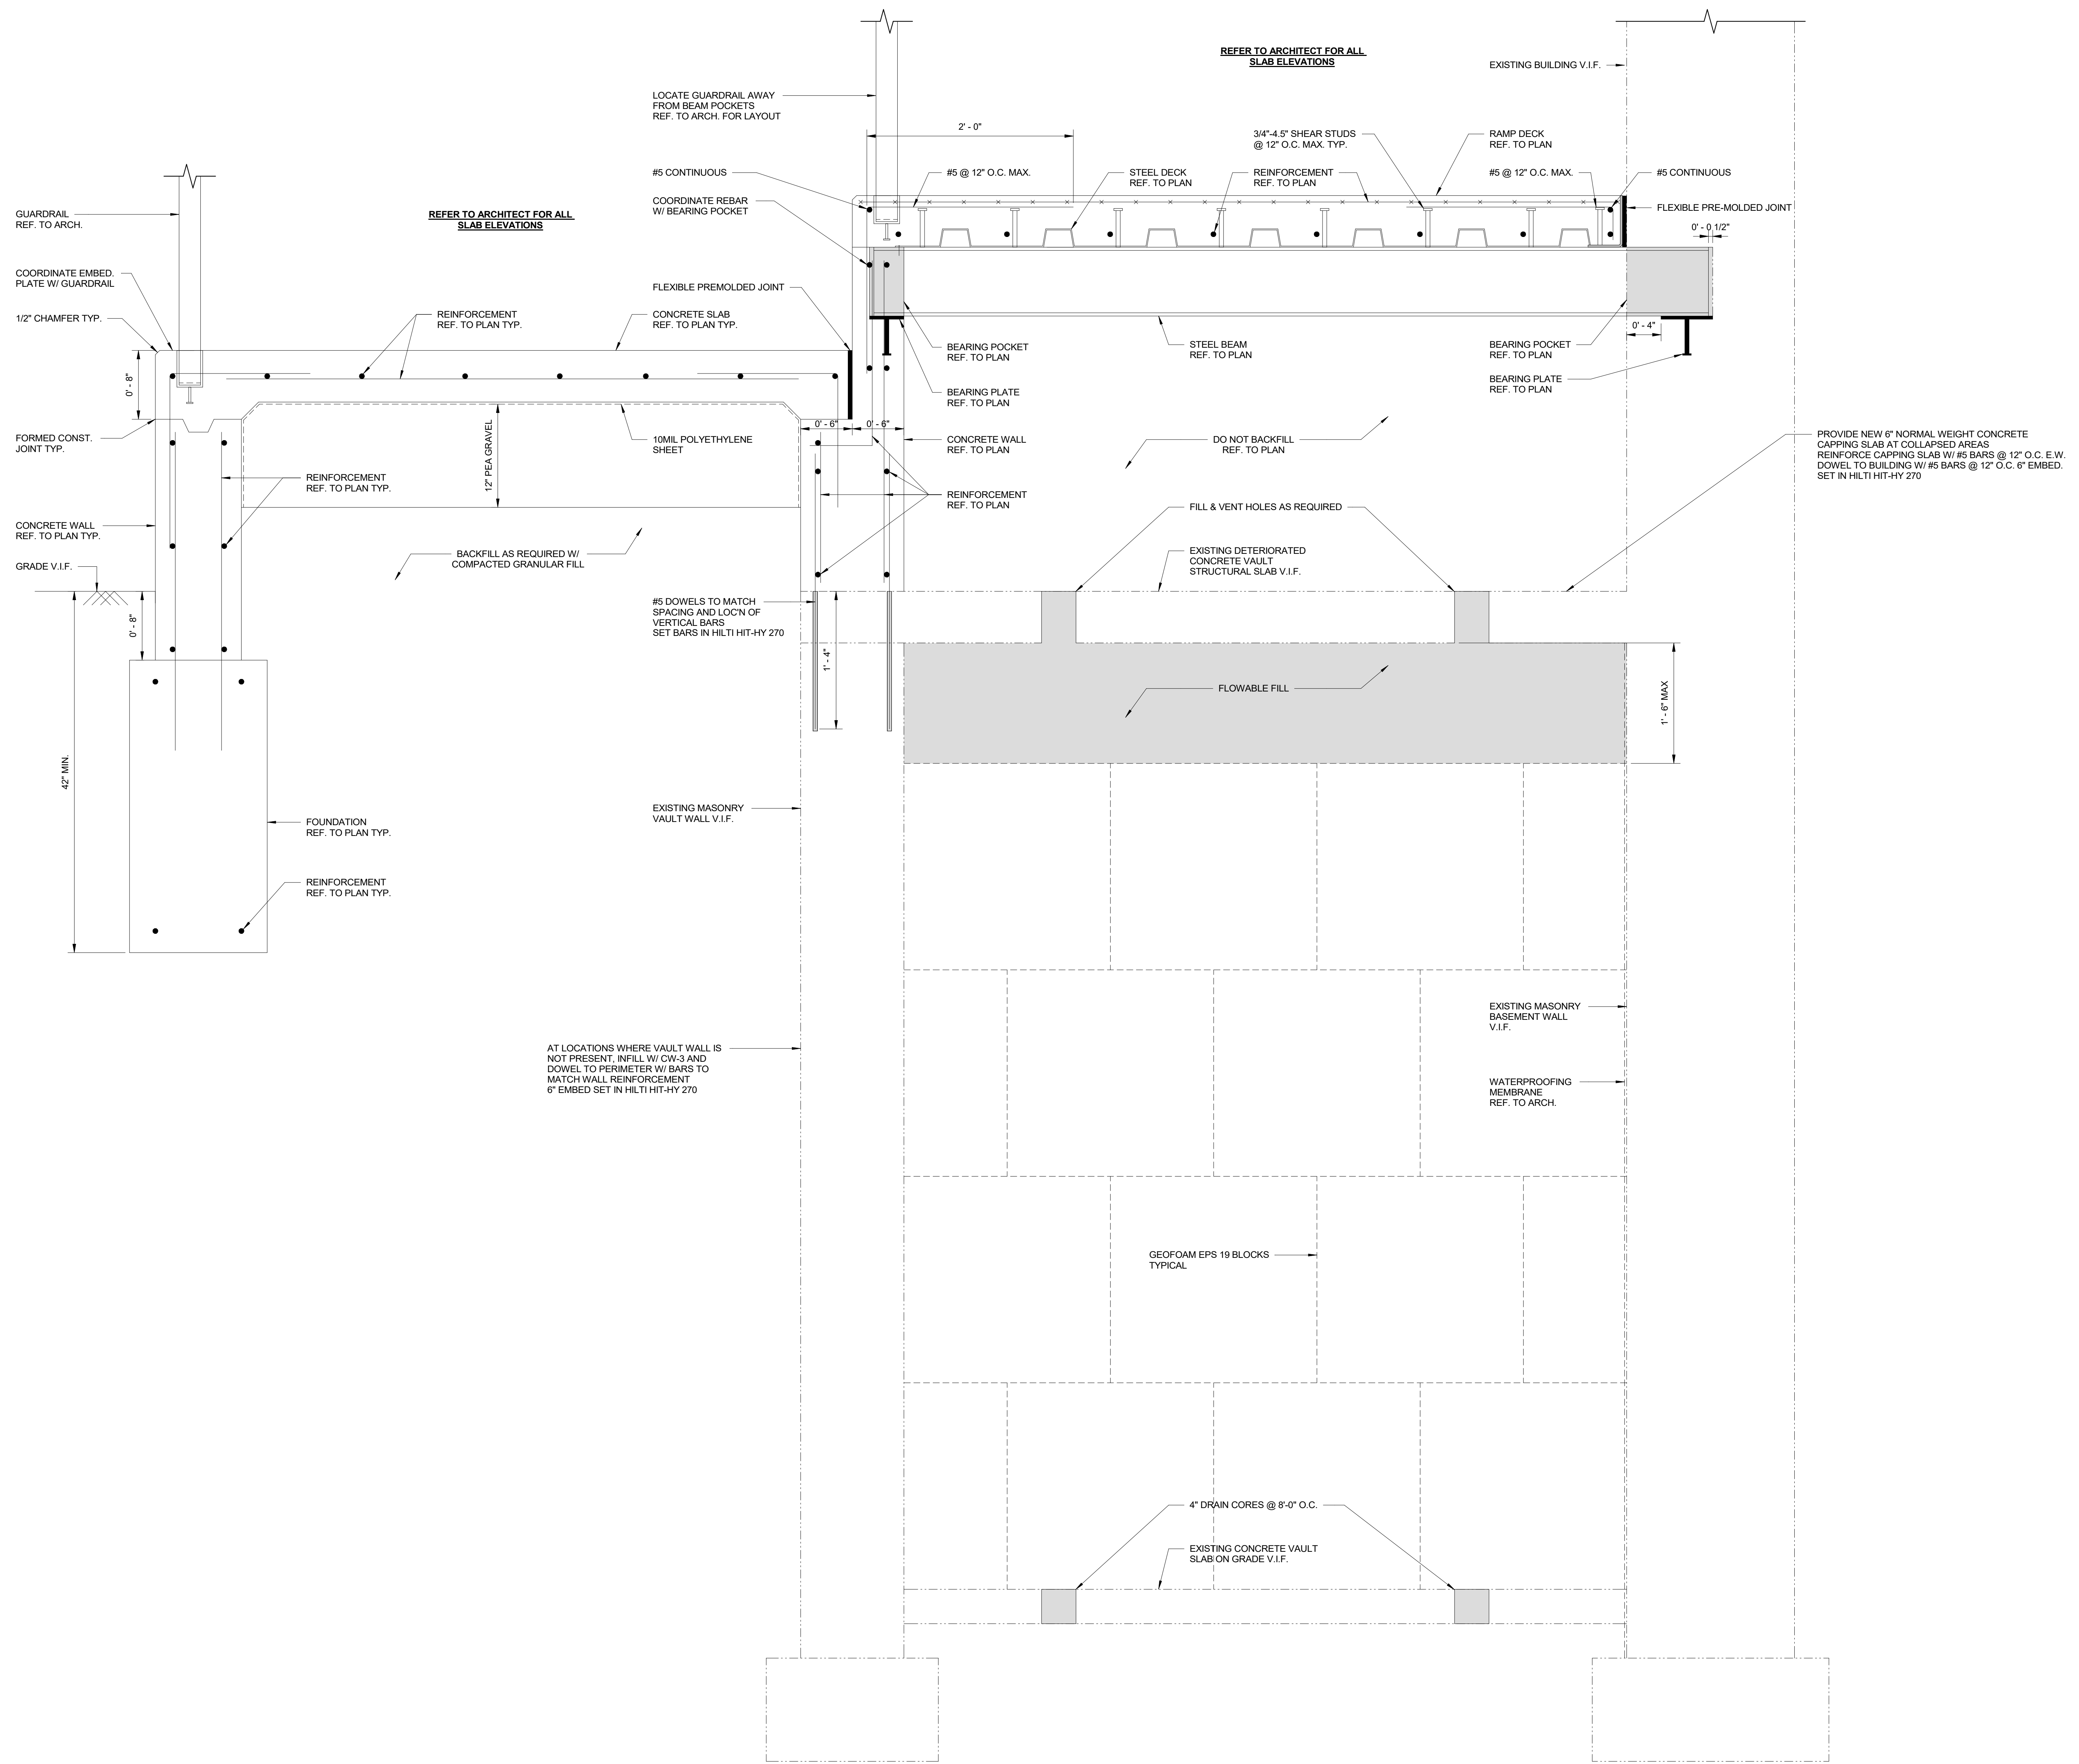

SECTION 2
 1 1/2" = 1'-0"

NO.	DRAWING ISSUED	DATE
1	Permit & Construction	11/07/2024
2	Revision 1	11/15/2024



GRAPHIC SCALE
 MSEA INC. PROJECT NO.
 23-1087

STRUCTURAL DETAILS

SHEET NO.
S005