


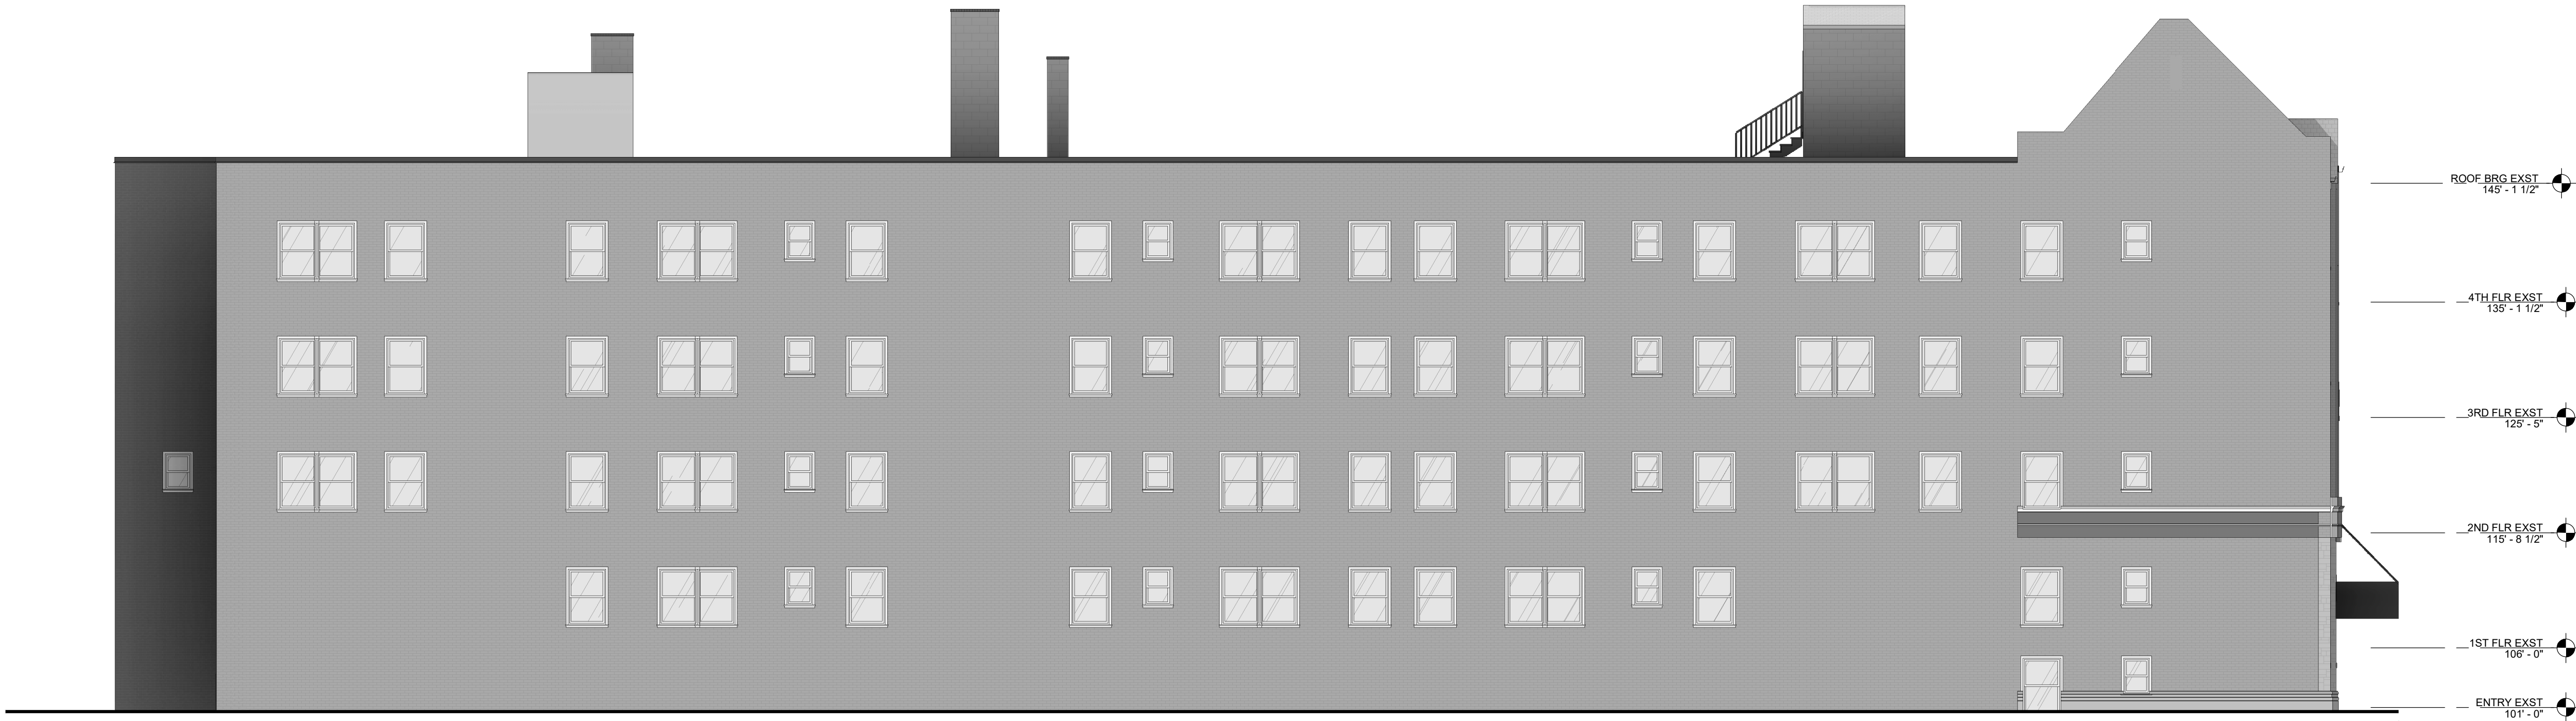

2 SOUTH ELEVATION
A4.1 1/8" = 1'-0"



1 EAST ELEVATION
A4.1 1/8" = 1'-0"

GENERAL ELEVATION NOTES

- (APPLIES TO ALL ELEVATION DRAWINGS)
1. PROVIDE COMPOSITE TRIM BLOCKS AT ALL EXTERIOR PENETRATIONS, MOUNTING LOCATIONS, SCUPPERS, LOUVERS, ETC. ON SIDING.
 2. PAINT ALL EXTERIOR PENETRATIONS, LOUVERS, VENTS, PIPES, COVERS, ETC TO MATCH EXISTING WALL COLOR/FINISH.
 3. -
 4. -
 5. -
 6. -
 7. -
 8. -
 9. -
 10. -
 11. -
 12. -
 13. -
 14. -

EXTERIOR ELEVATION KEYNOTES

- #
1. -
 2. -
 3. -
 4. -
 5. -
 6. -
 7. -
 8. -

PROJECT NUMBER 2024.0139

ISSUANCE		
NO.	DATE	DESCRIPTION
1	2025.01.06	SITE PLAN REVIEW

NOT FOR
CONSTRUCTION

Copyright © 2024 HDJ Inc. All Rights Reserved

EXTERIOR
ELEVATIONS -
EXISTING

A4.1