


1/8/2025 10:41:08 AM
Autodesk Docs://Innovo Development Selden Street Detroit MI 2024.01.38/2024.0139_ARCH.rvt

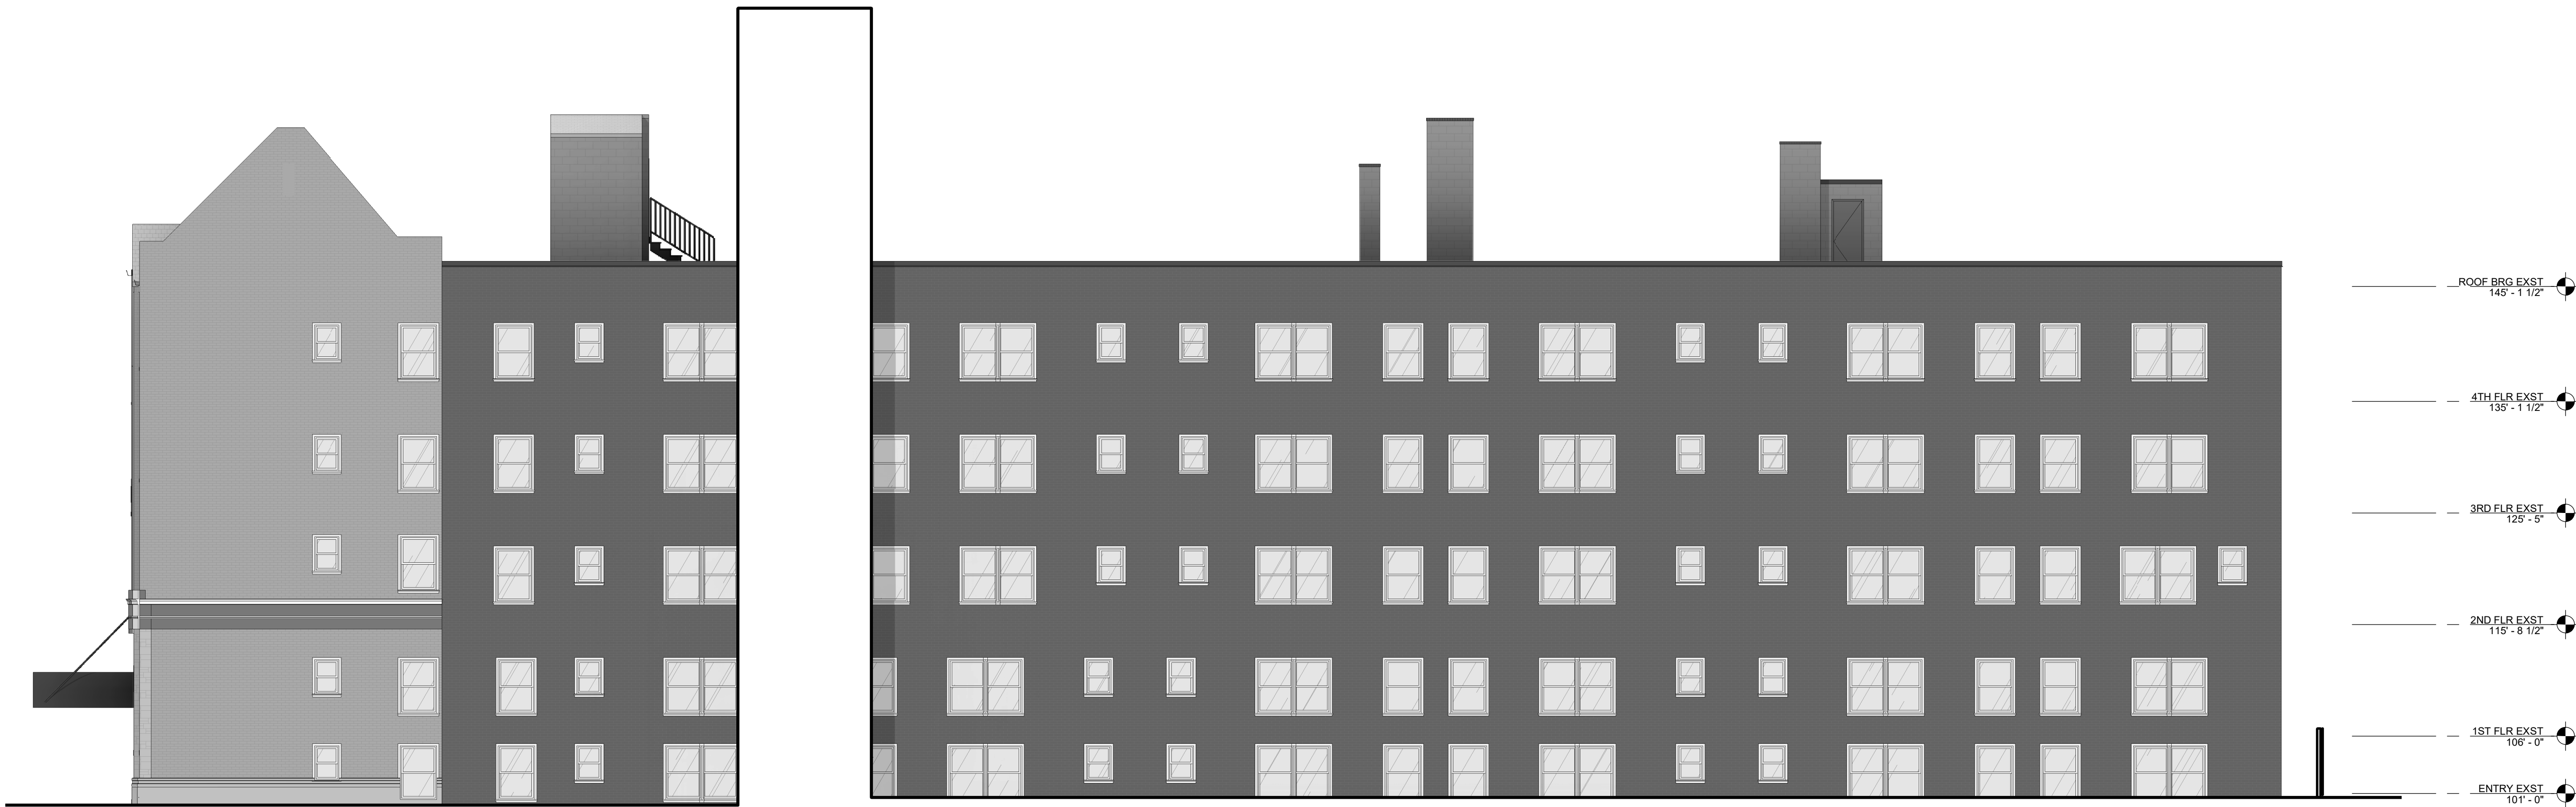

1
A4.2
WEST ELEVATION
1/8" = 1'-0"



2
A4.2
NORTH ELEVATION
1/8" = 1'-0"

GENERAL ELEVATION NOTES

(APPLIES TO ALL ELEVATION DRAWINGS)

1. PROVIDE COMPOSITE TRIM BLOCKS AT ALL EXTERIOR PENETRATIONS, MOUNTING LOCATIONS, SCUPPERS, LOUVERS, ETC. ON SIDING.
2. PAINT ALL EXTERIOR PENETRATIONS, LOUVERS, VENTS, PIPES, COVERS, ETC TO MATCH EXISTING WALL COLOR/FINISH.
3. -
4. -
5. -
6. -
7. -
8. -
9. -
10. -
11. -
12. -
13. -
14. -

EXTERIOR ELEVATION KEYNOTES

1. -
2. -
3. -
4. -
5. -
6. -
7. -
8. -



Hooker DeJong Inc.
ARCHITECTS • ENGINEERS • PLANNERS
316 Morris Avenue
Suite 410
Muskegon, MI 49440
P 231.722.3407
F 231.722.2589

AFFORDABLE HOUSING
INNOVO SELDEN ST
439 SELDEN ST, DETROIT, MI, 48201

PROJECT NUMBER 2024.0139

ISSUANCE
NO. DATE DESCRIPTION
1 2025.01.06 SITE PLAN REVIEW

NOT FOR
CONSTRUCTION

Copyright © 2024 HDJ Inc. All Rights Reserved

EXTERIOR
ELEVATIONS -
EXISTING

A4.2