



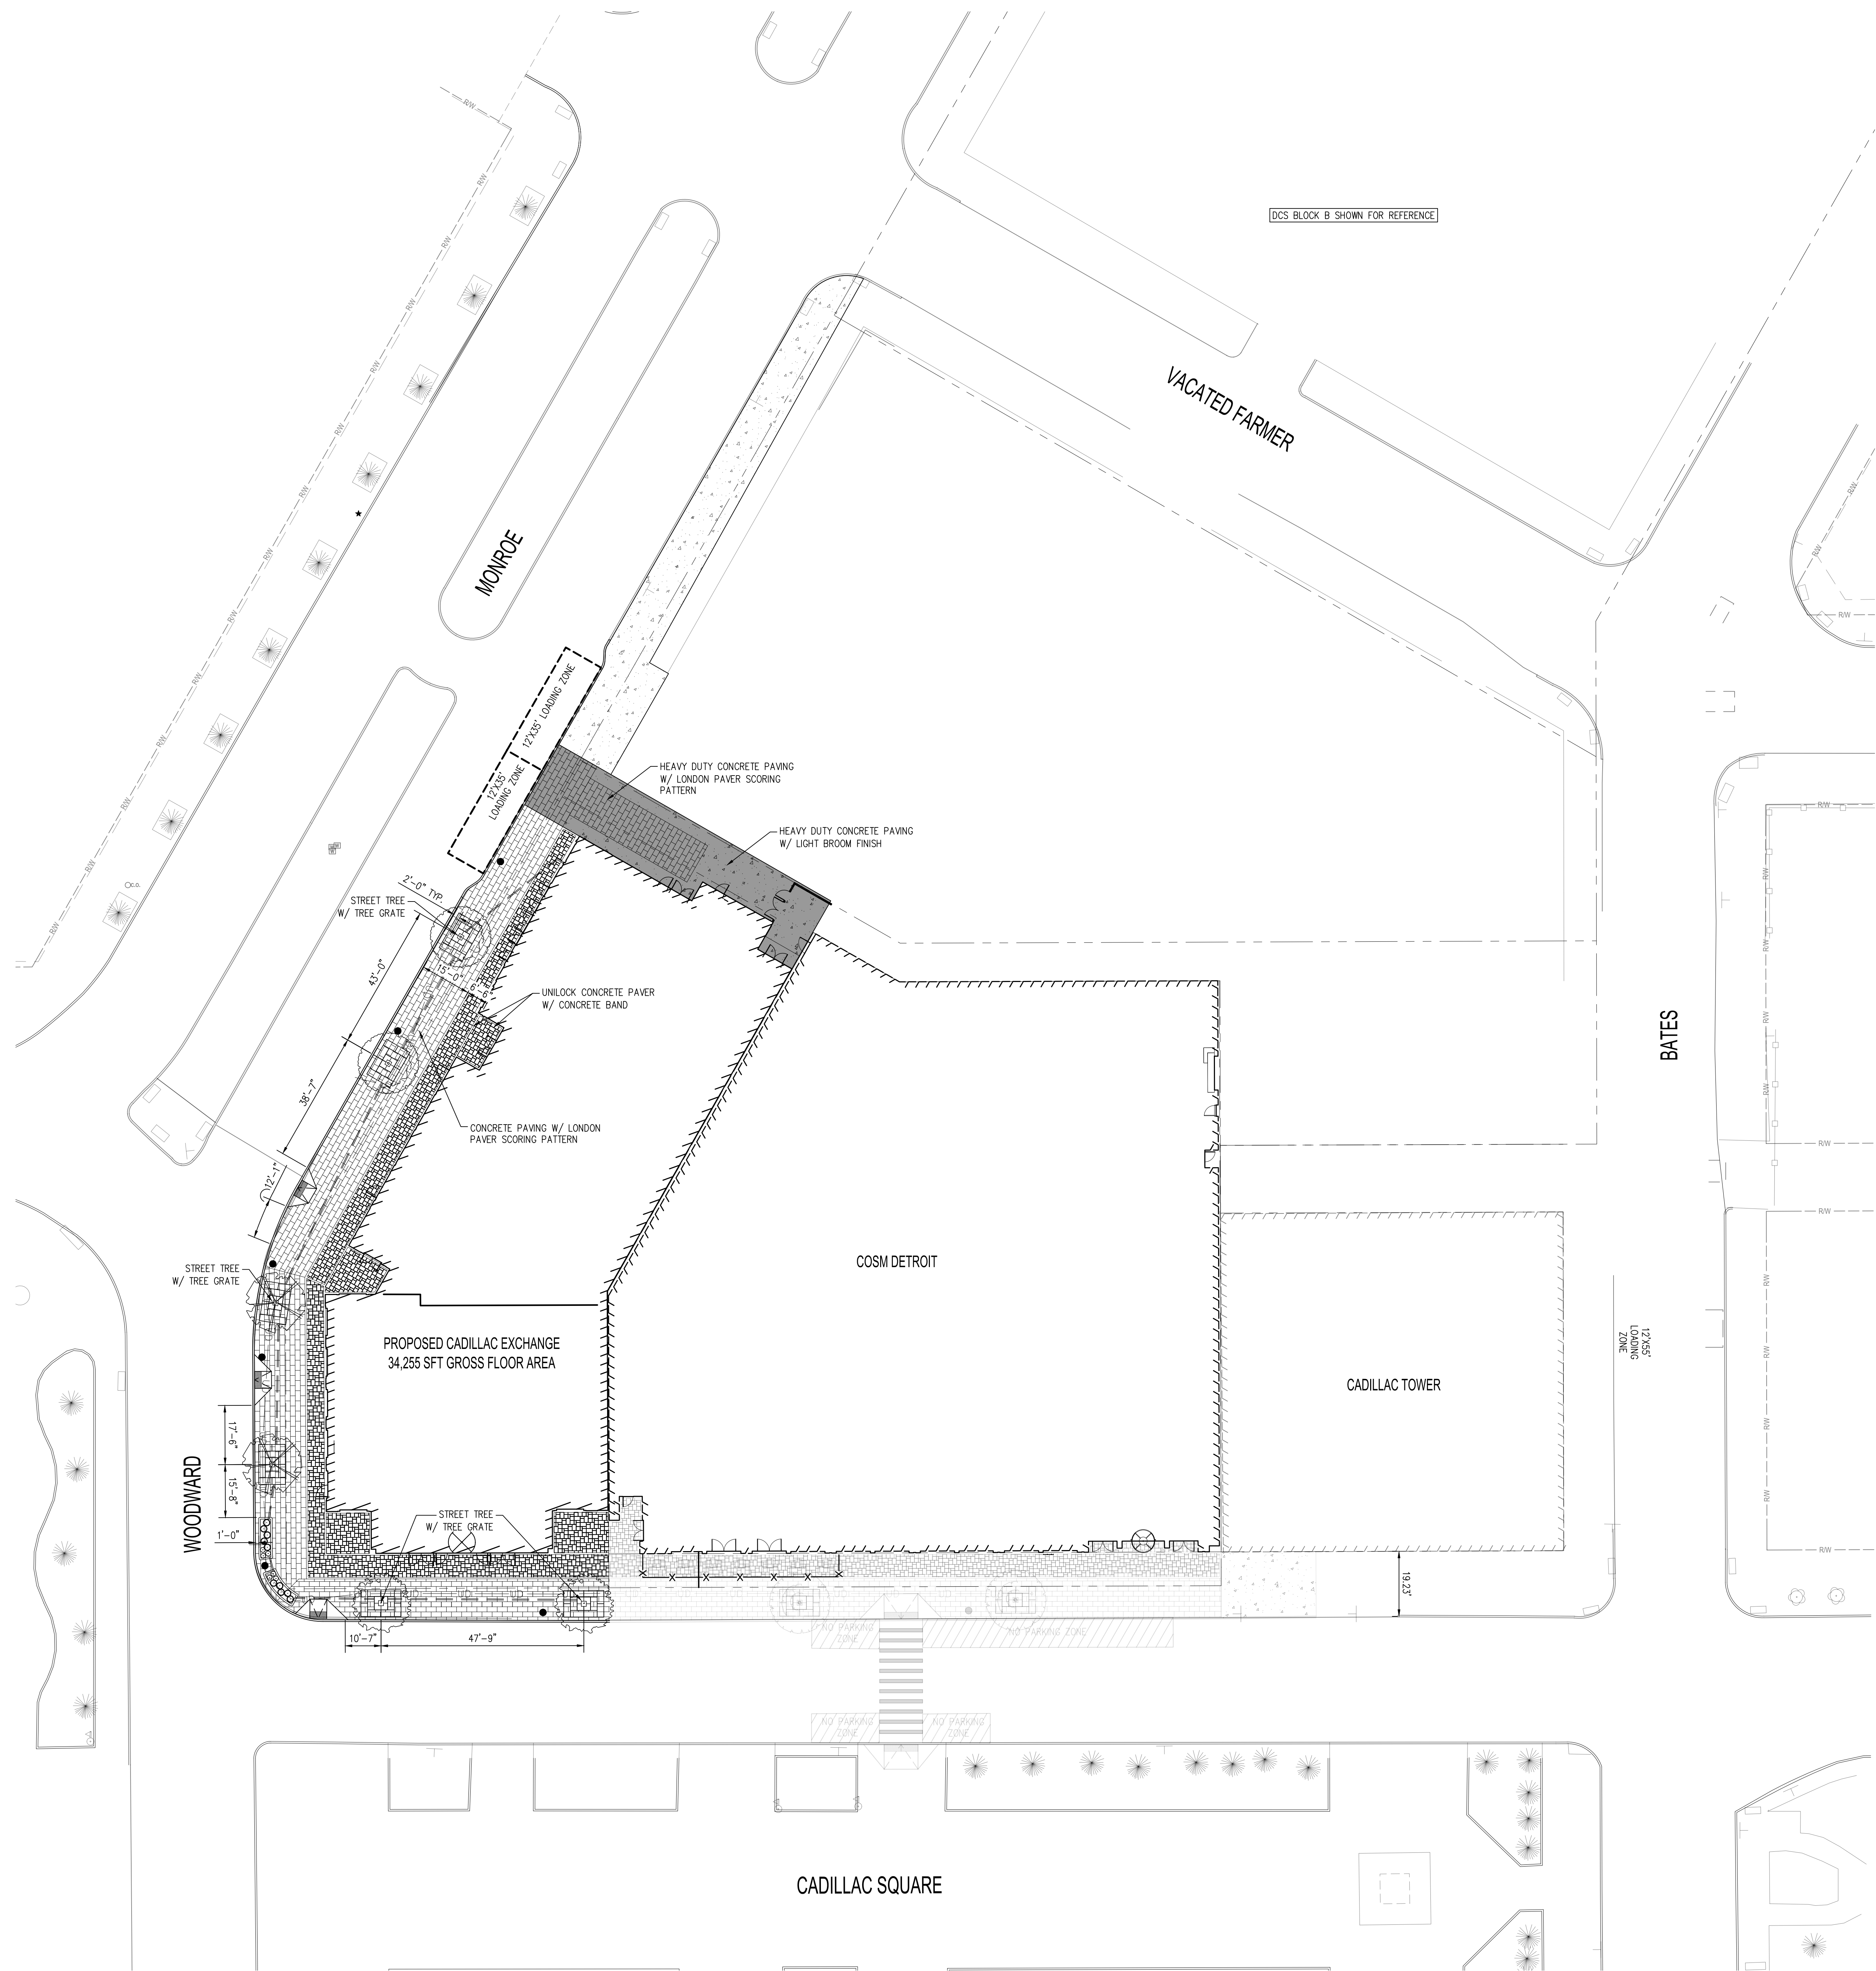


DETROIT LANDSCAPE REQUIREMENTS				
SUBJECT	TREE REQUIREMENTS	LENGTH	REQUIRED	PROPOSED
CADILLAC EXCHANGE	1 SHADE TREE/30'	660 LF	22	*6

NOTE:
*A LANDSCAPE VARIANCE IS NEED TO REDUCE THE REQUIRED NUMBER OF TREES DUE TO EXISTING LIGHTING, PROPOSED LIGHTING AND ACCESS TO BUILDINGS

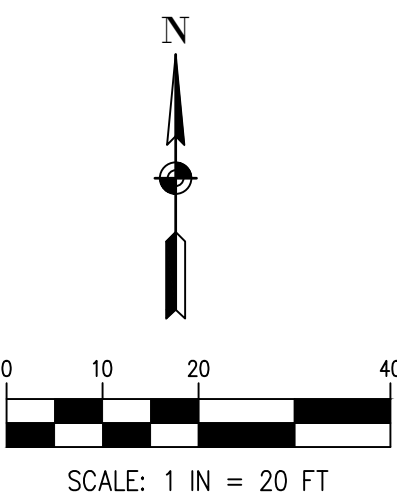

Date	Description
04/18/2025	SITE PLAN SUBMITTAL

 Date / Signature

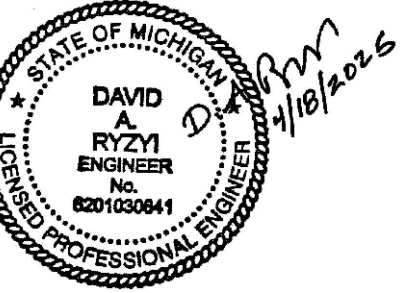

Project Name	Development at Cadillac Square – Site A1 - Market Hall
Project Number	

0.6441.200

Description

TE PLAN LAYOUT

1.000