



1 Cadillac Square, Detroit, MI 48226

Gensler

1265 Griswold Street
Detroit, MI 48226

Tel 313.965.1600
Fax 313.965.8060





Mannik & Smith Group, Inc.
607 Shelby Street, Suite 300
Detroit, Michigan 48226
Tel (313) 961-9500
Fax (313) 961-9509

JIMA Studio
607 Shelby Street, Suite 701
Detroit Michigan 48206
Tel. 6(46) 217-8786




WSP
30 North LaSalle Street
Suite 4200
Chicago, Illinois 60602
Tel (312)782-8150

Cini-Little International, Inc.
20251 Century Blvd
Suite 150
Germantown, MD 20874
Tel 301.528.9700

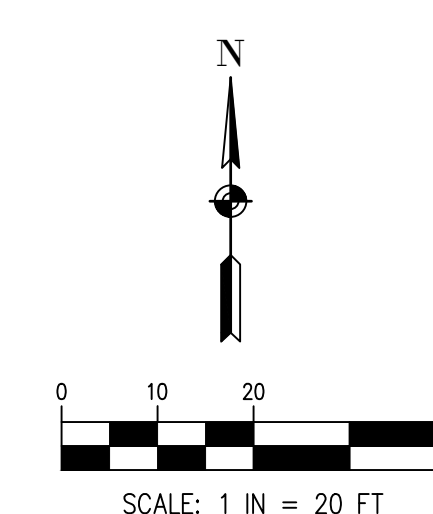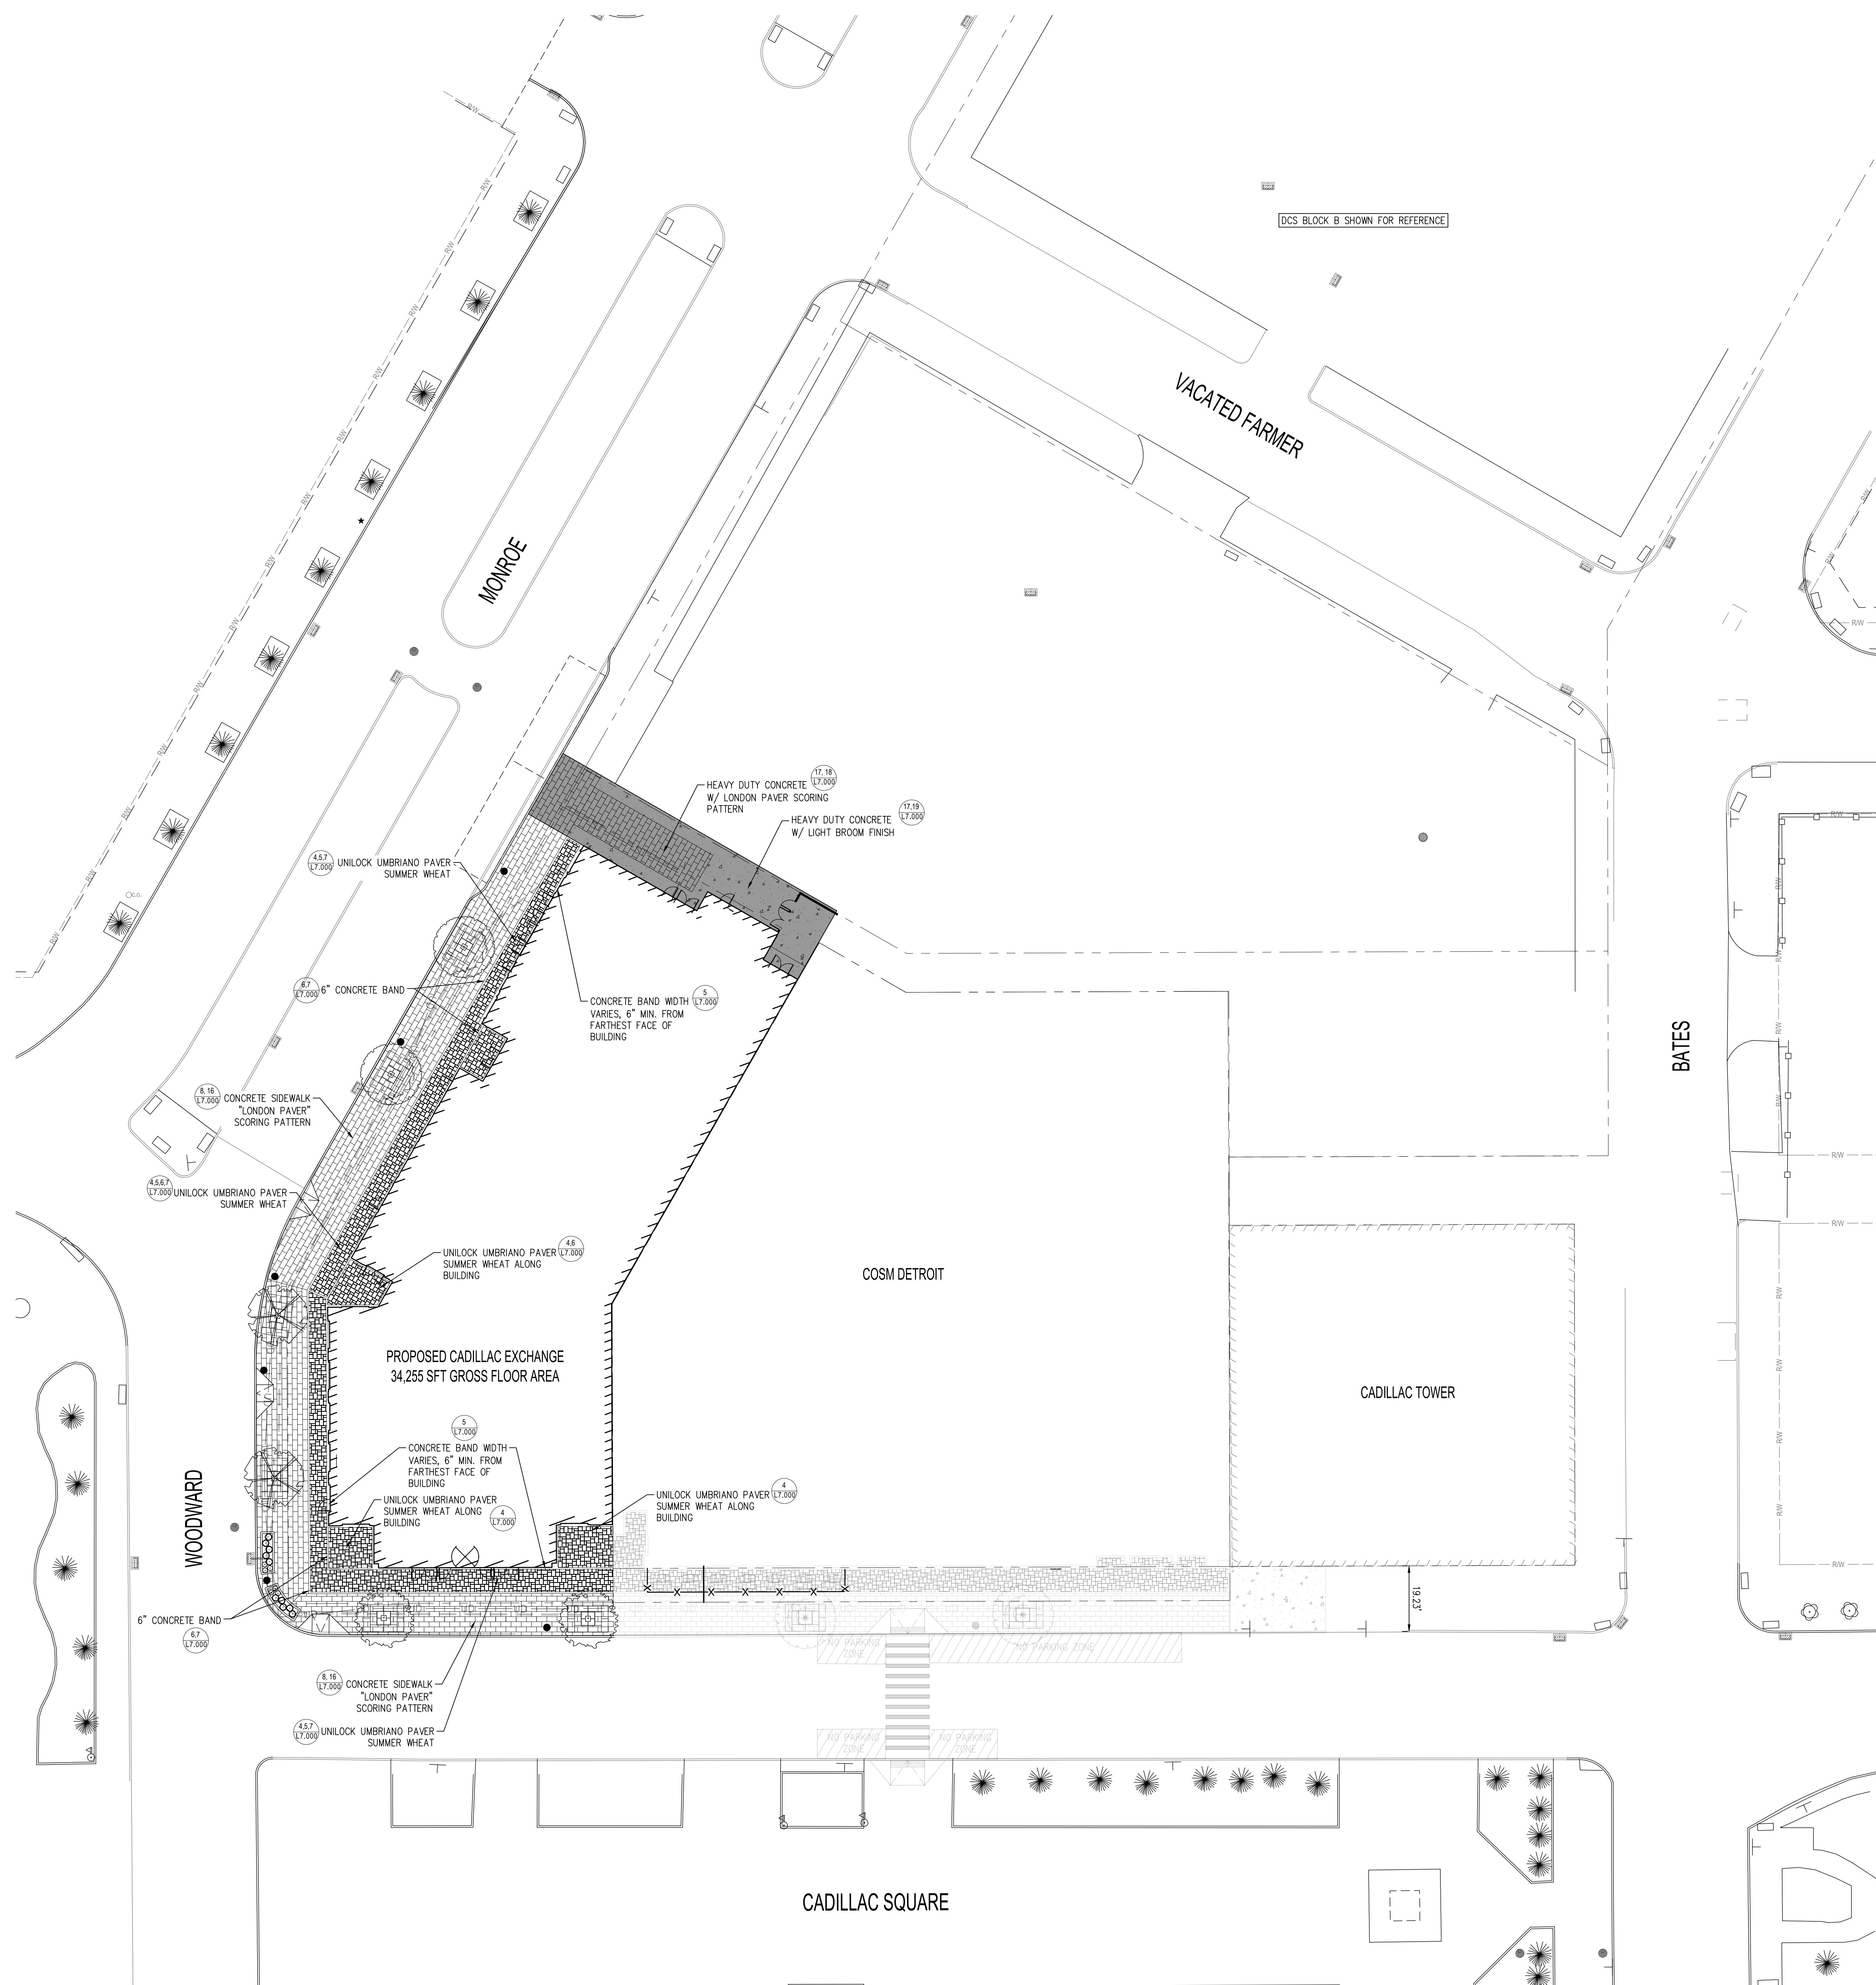

△ Date	Description
04/18/2025	SITE PLAN SUBMITTAL

Seal / Signature

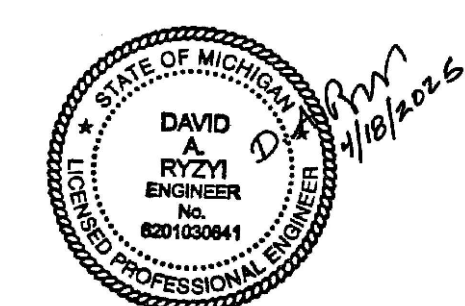

Project Name	Development at Cadillac Square – Site A1 - Market Hall
Project Number	10.6441.200
Description	SITE MATERIALS

Scale

L2.000

© 2024 Gensler