
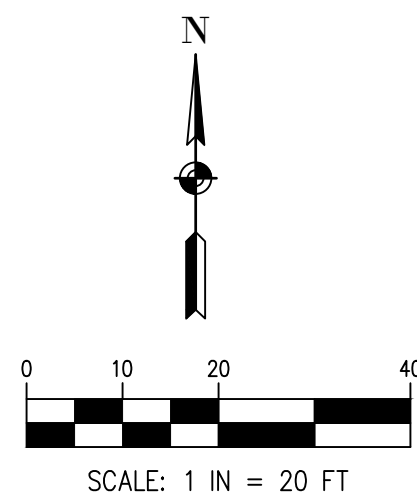


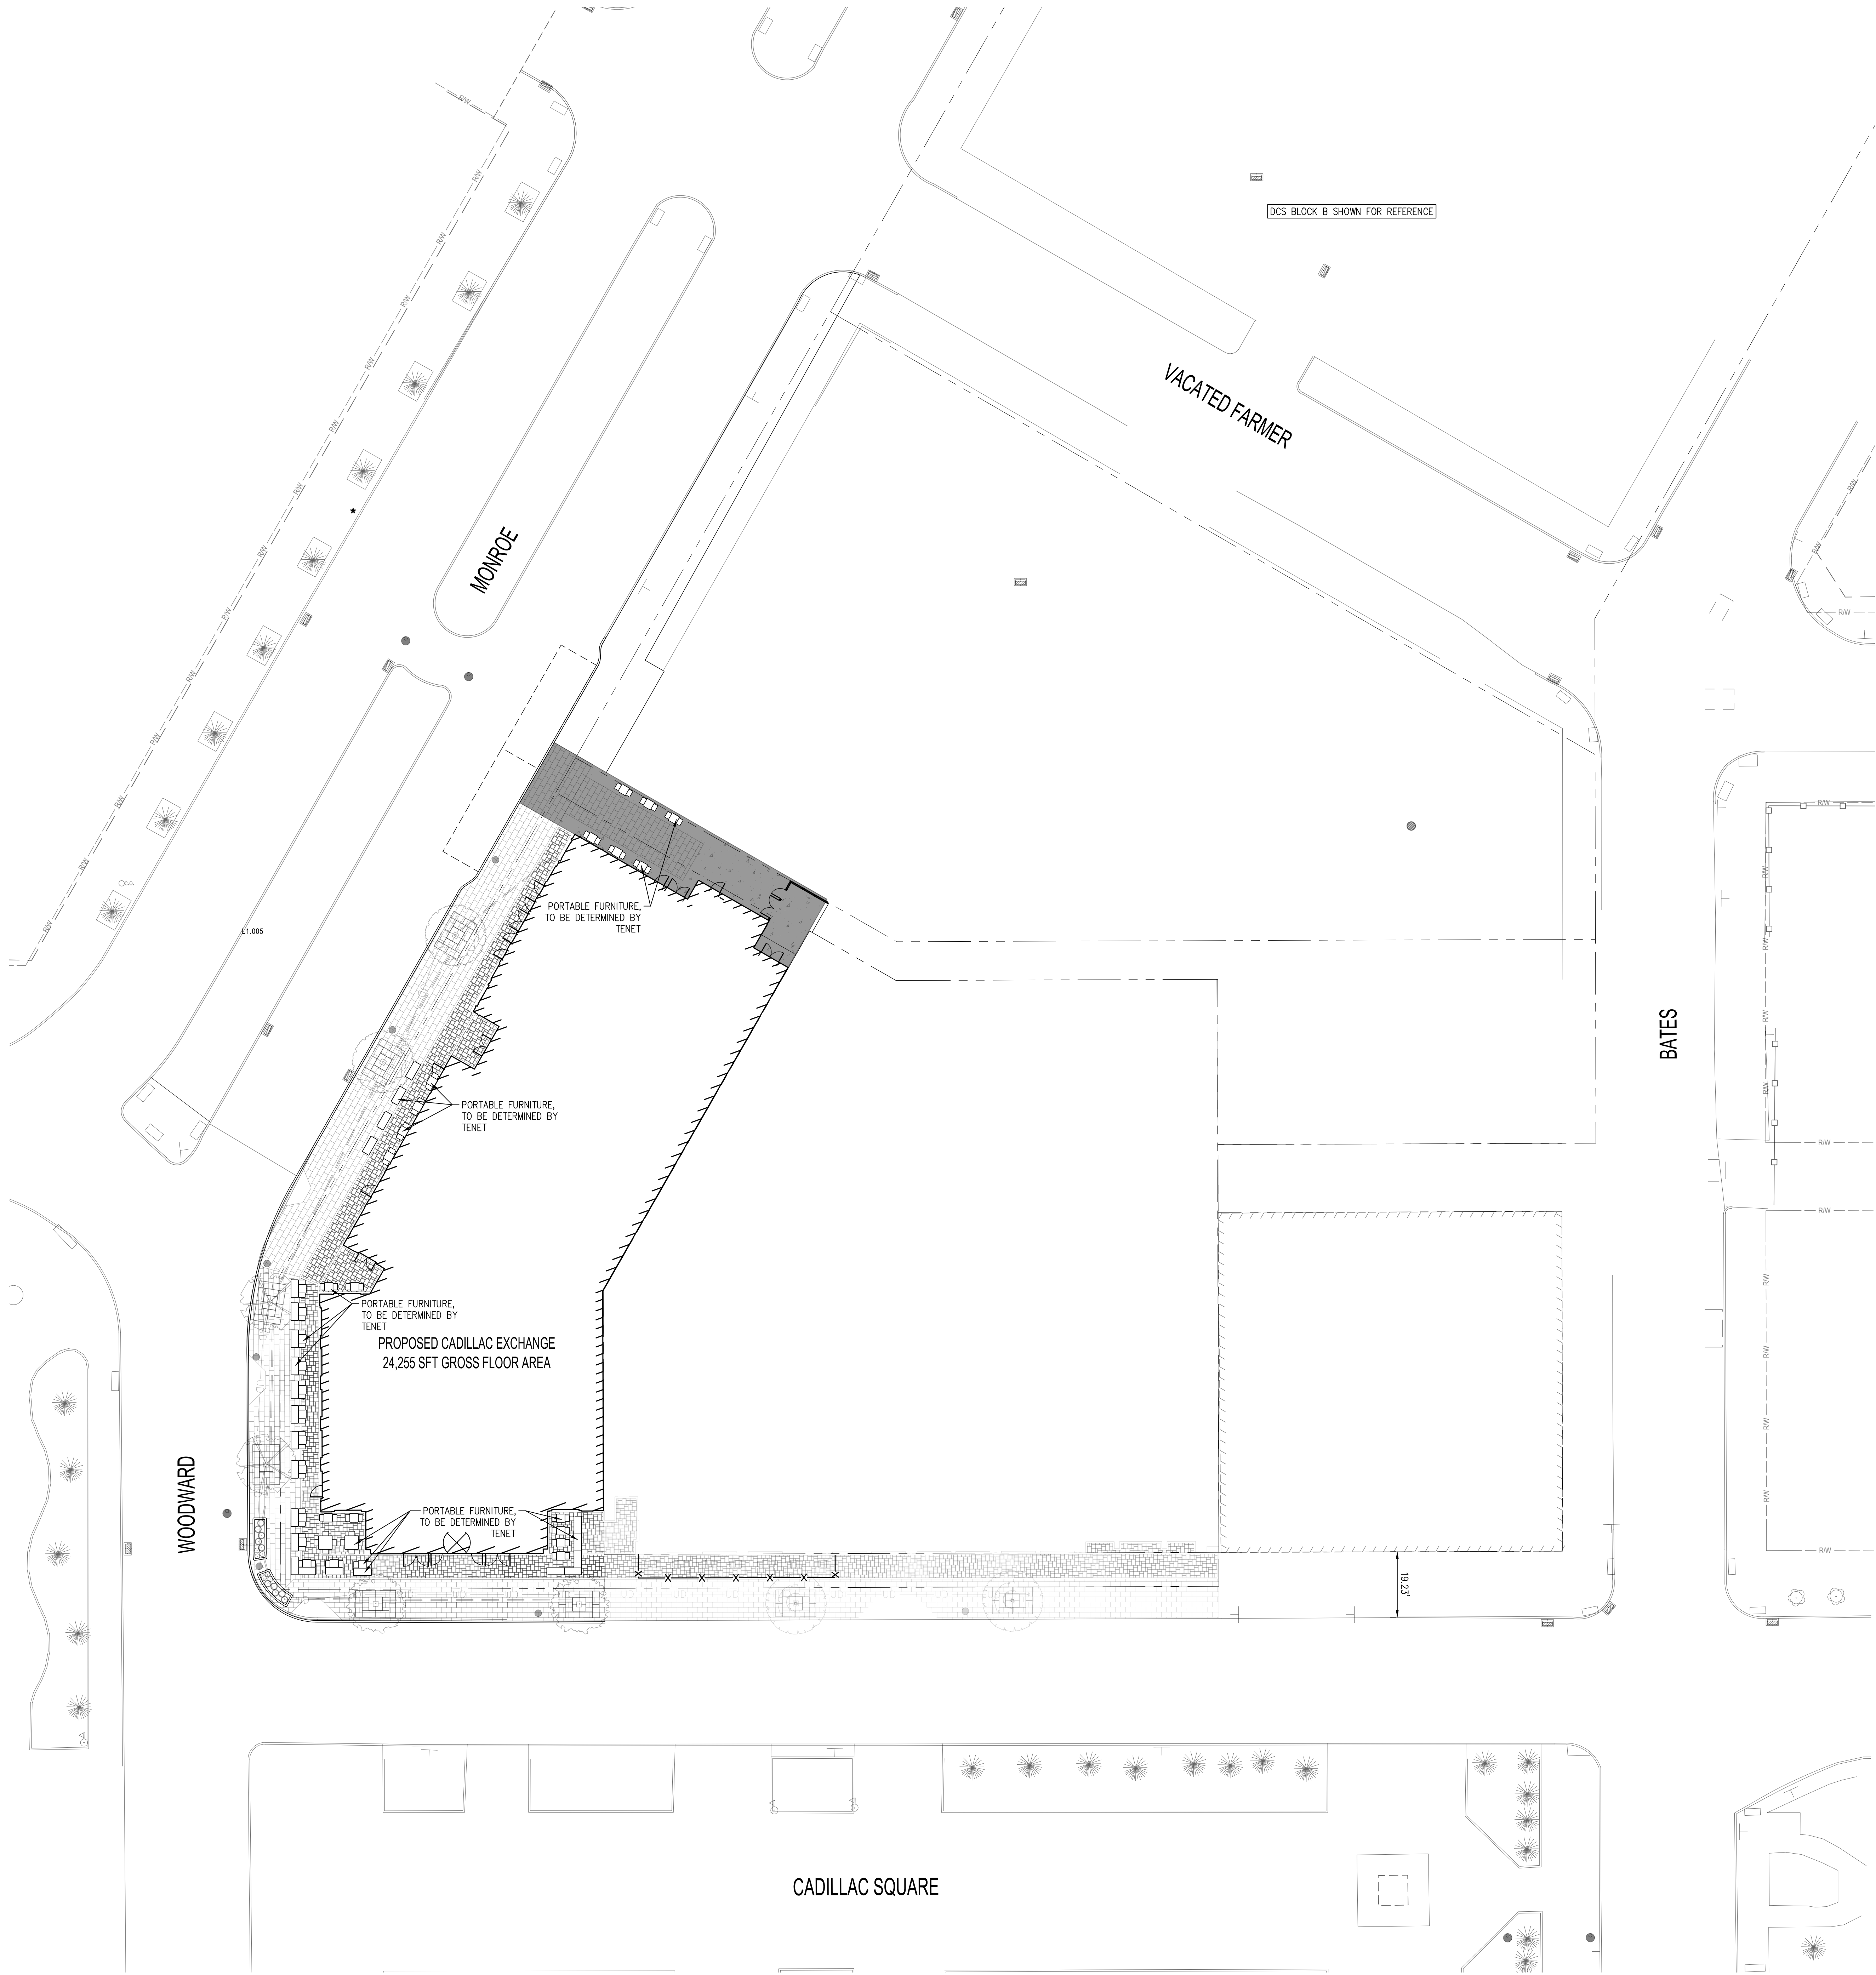

BEDROCK

1 Cadillac Square, Detroit, MI 48226

Gensler

1255 Griswold Street
Detroit, MI 48226

Tel: 313.965.1600
Fax: 313.965.8090

Mannik & Smith Group, Inc.
607 Shelby Street, Suite 300
Detroit, Michigan 48226
Tel: (313) 461-4500
Fax: (313) 961-9509


JIMA Studio
607 Shelby Street, Suite 701
Detroit, Michigan 48206
Tel: (313) 217-8796

WSP
30 North LaSalle Street
Suite 4200
Chicago, Illinois 60602
Tel: (312) 782-8150

cinilittle.
Cini-Little International, Inc.
20251 Century Blvd
Suite 150
Germantown, MD 20874
Tel: 301.528.9700

△ Date	Description
04/18/2025	SITE PLAN SUBMITTAL

Seal / Signature

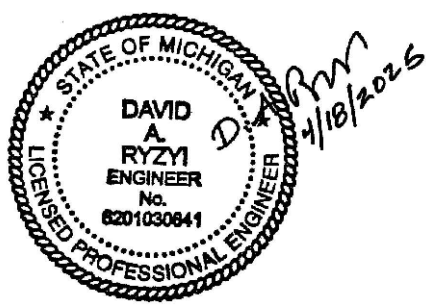

Project Name
Development at Cadillac Square – Site A1 - Market Hall

Project Number
10.6441.200

Description
CONCEPT FURNITURE

Scale

L3.000