



1 Cadillac Square, Detroit, MI 48226

Gensler

1265 Griswold Street
Detroit, MI 48226

Tel 313.965.1600
Fax 313.965.8060



Mannik & Smith Group, Inc.
607 Shelby Street, Suite 300
Detroit, Michigan 48226
Tel (313) 961-9500
Fax (313) 961-9509


JIMA Studio
607 Shelby Street, Suite 70
Detroit Michigan 48206
Tel. 6(46) 217-8786




cinilittle.

WSP
30 North LaSalle Street
Suite 4200
Chicago, Illinois 60602
Tel (312)782-8150

Cini-Little International, Inc.
20251 Century Blvd
Suite 150
Germantown, MD 20874
Tel 301.528.9700

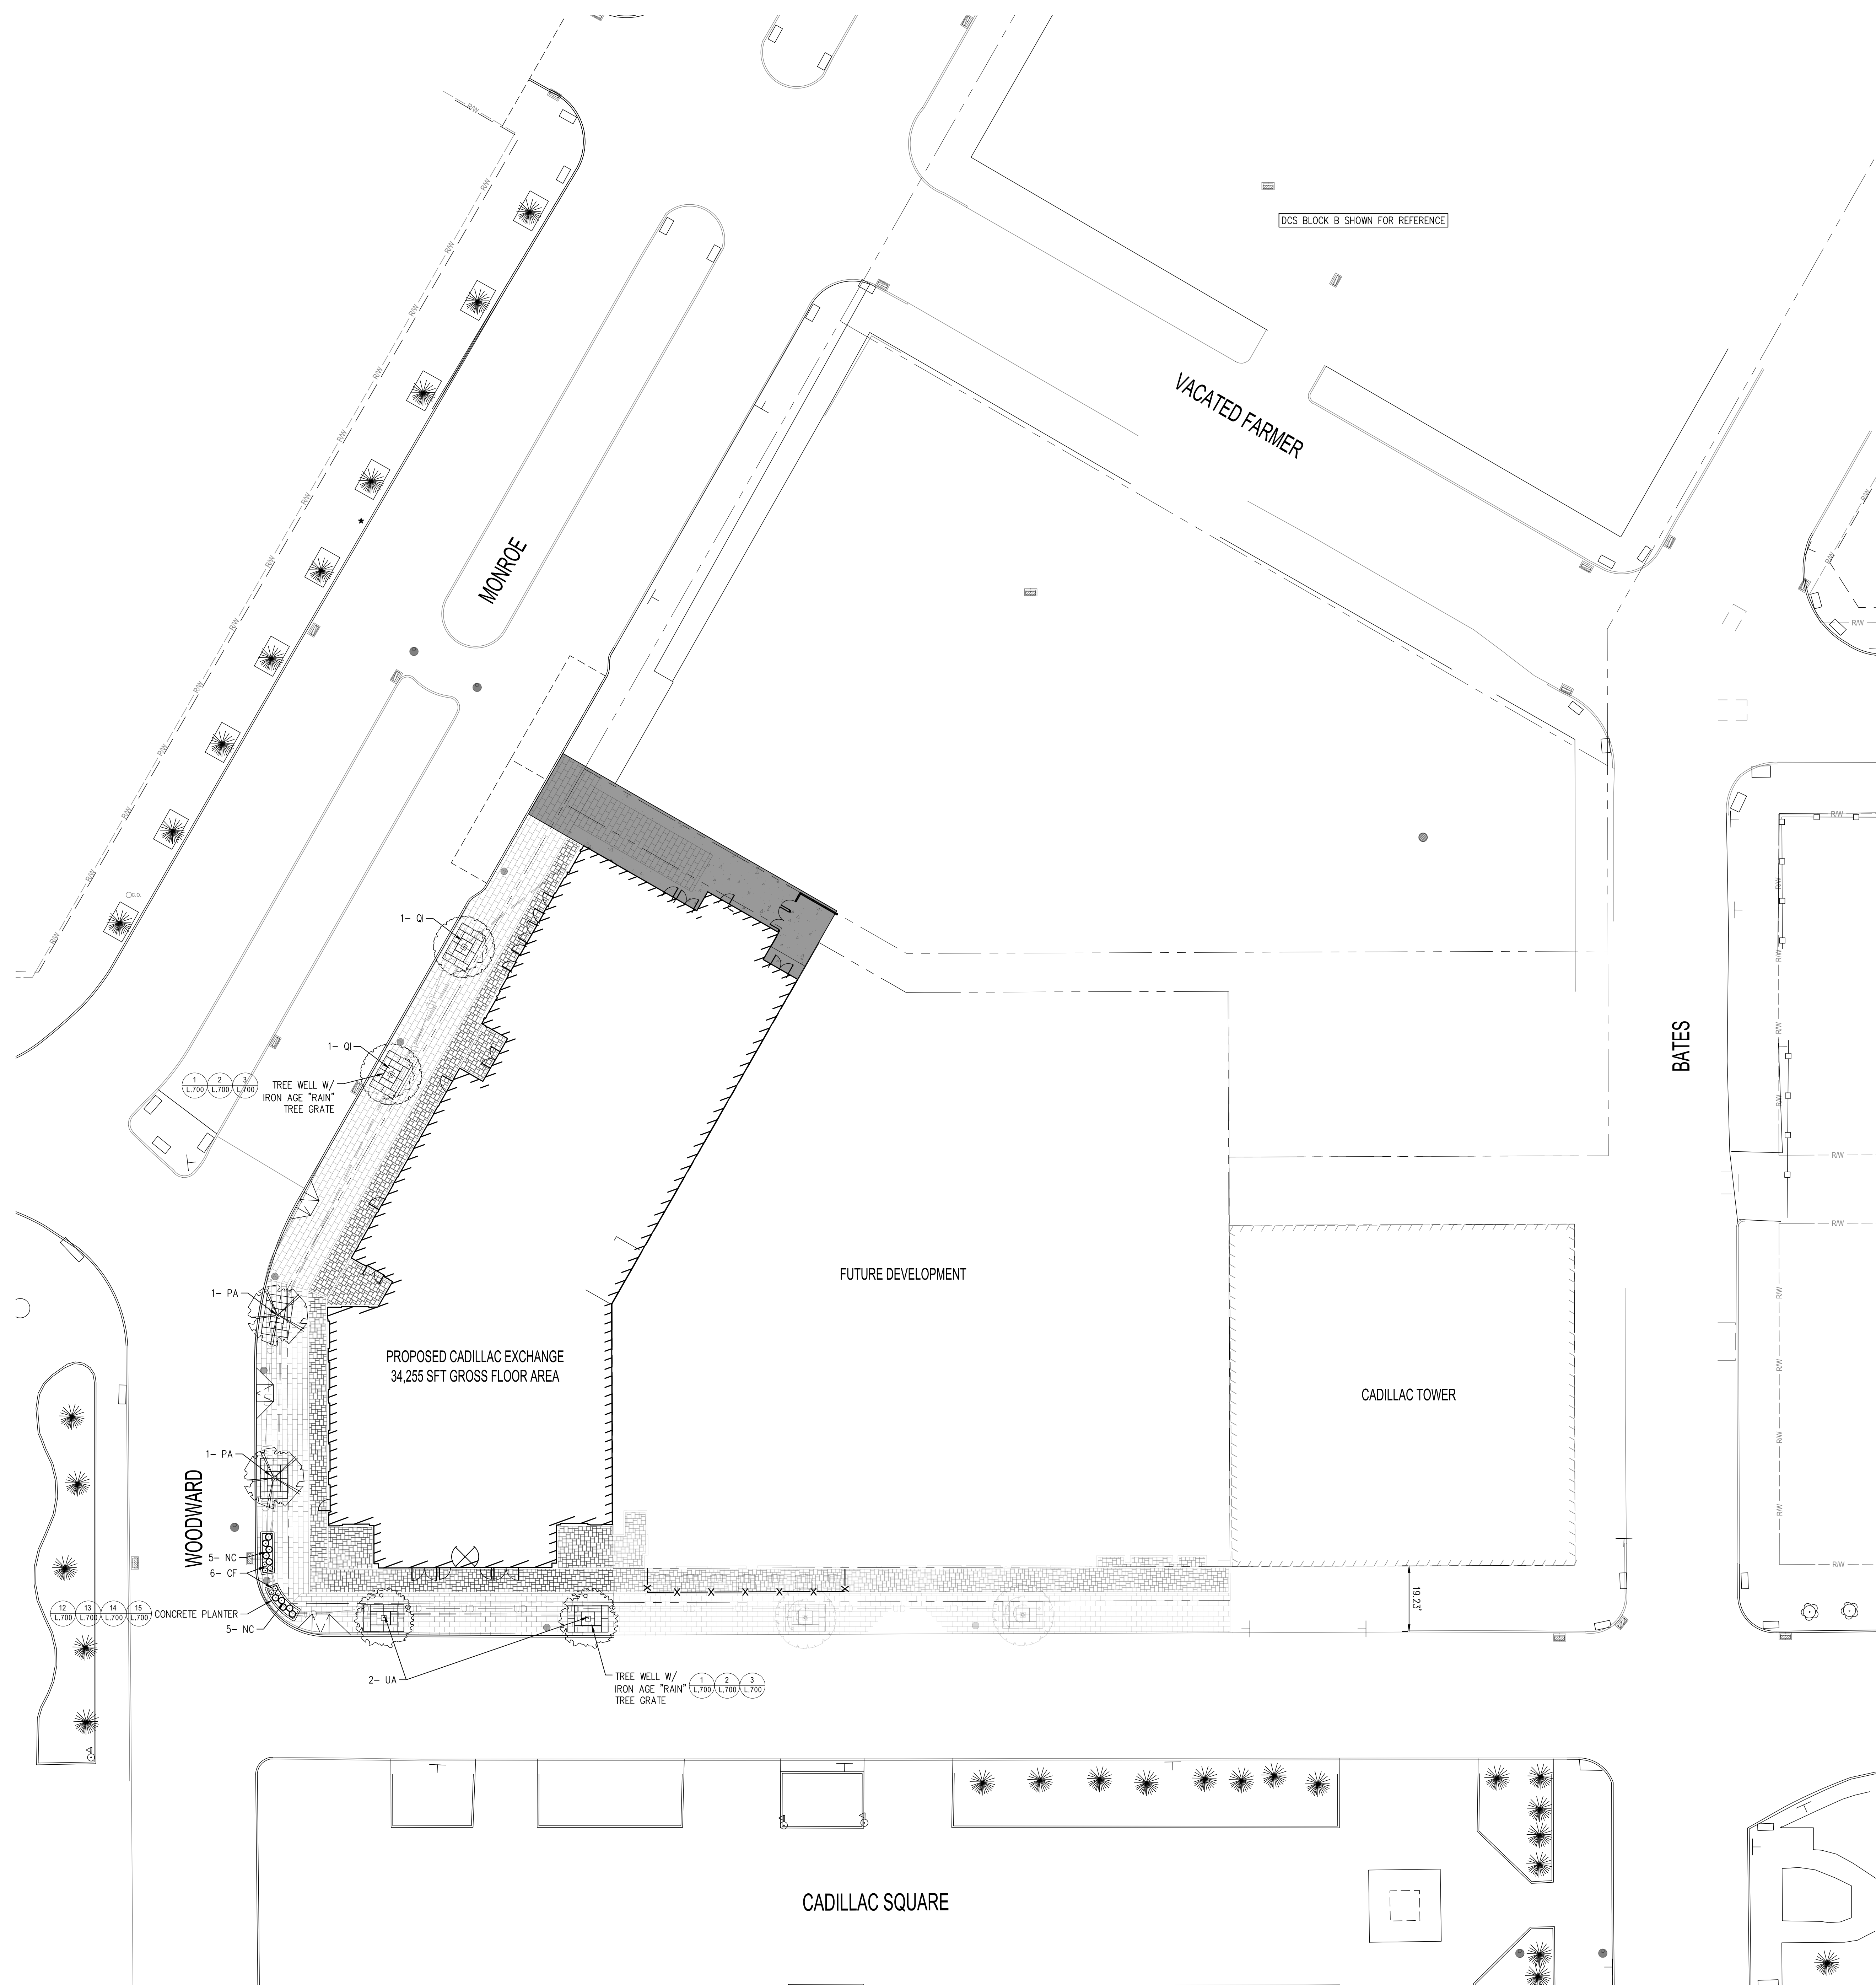


PLANT LIST					
ID	NAME	QUANTITY	SIZE	NOTES	
UA	ULMUS "MORTON" ACCOLADE/ACCOLADE ELM	2	2.5" CAL	B&B, SPECMED QUALITY	
PO	PLATANUS OCCIDENTALIS/SYCOMORE	2	2.5" CAL	B&B, SPECMED QUALITY	
QI	QUERCUS IMBRICARIA/SHINGLE OAK	2	2.5" CAL	B&B, SPECMED QUALITY	
NC	NEPETA CATARIA/CATNIP	9	#1 CONT.	FULL, WELL ROOT	
CF	CAREX FLACCA/BLUE SEDGE	6	#1 CONT.	FULL, WELL ROOT	

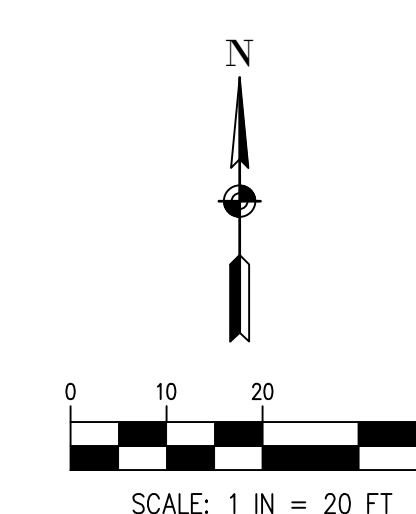

△ Date	Description
04/18/2025	SITE PLAN SUBMITTAL

Seal / Signature

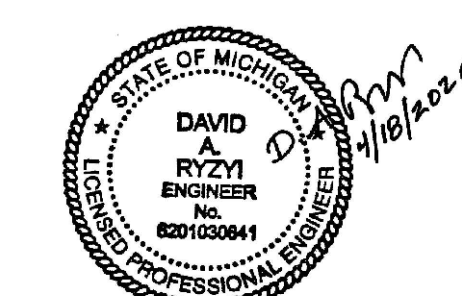

Project Name	Development at Cadillac Square – Site A1 - Market Hall
Project Number	

10.6441.200	Description
LANDSCAPE PLAN	

Scale

L4.000

© 2024 Gensler