




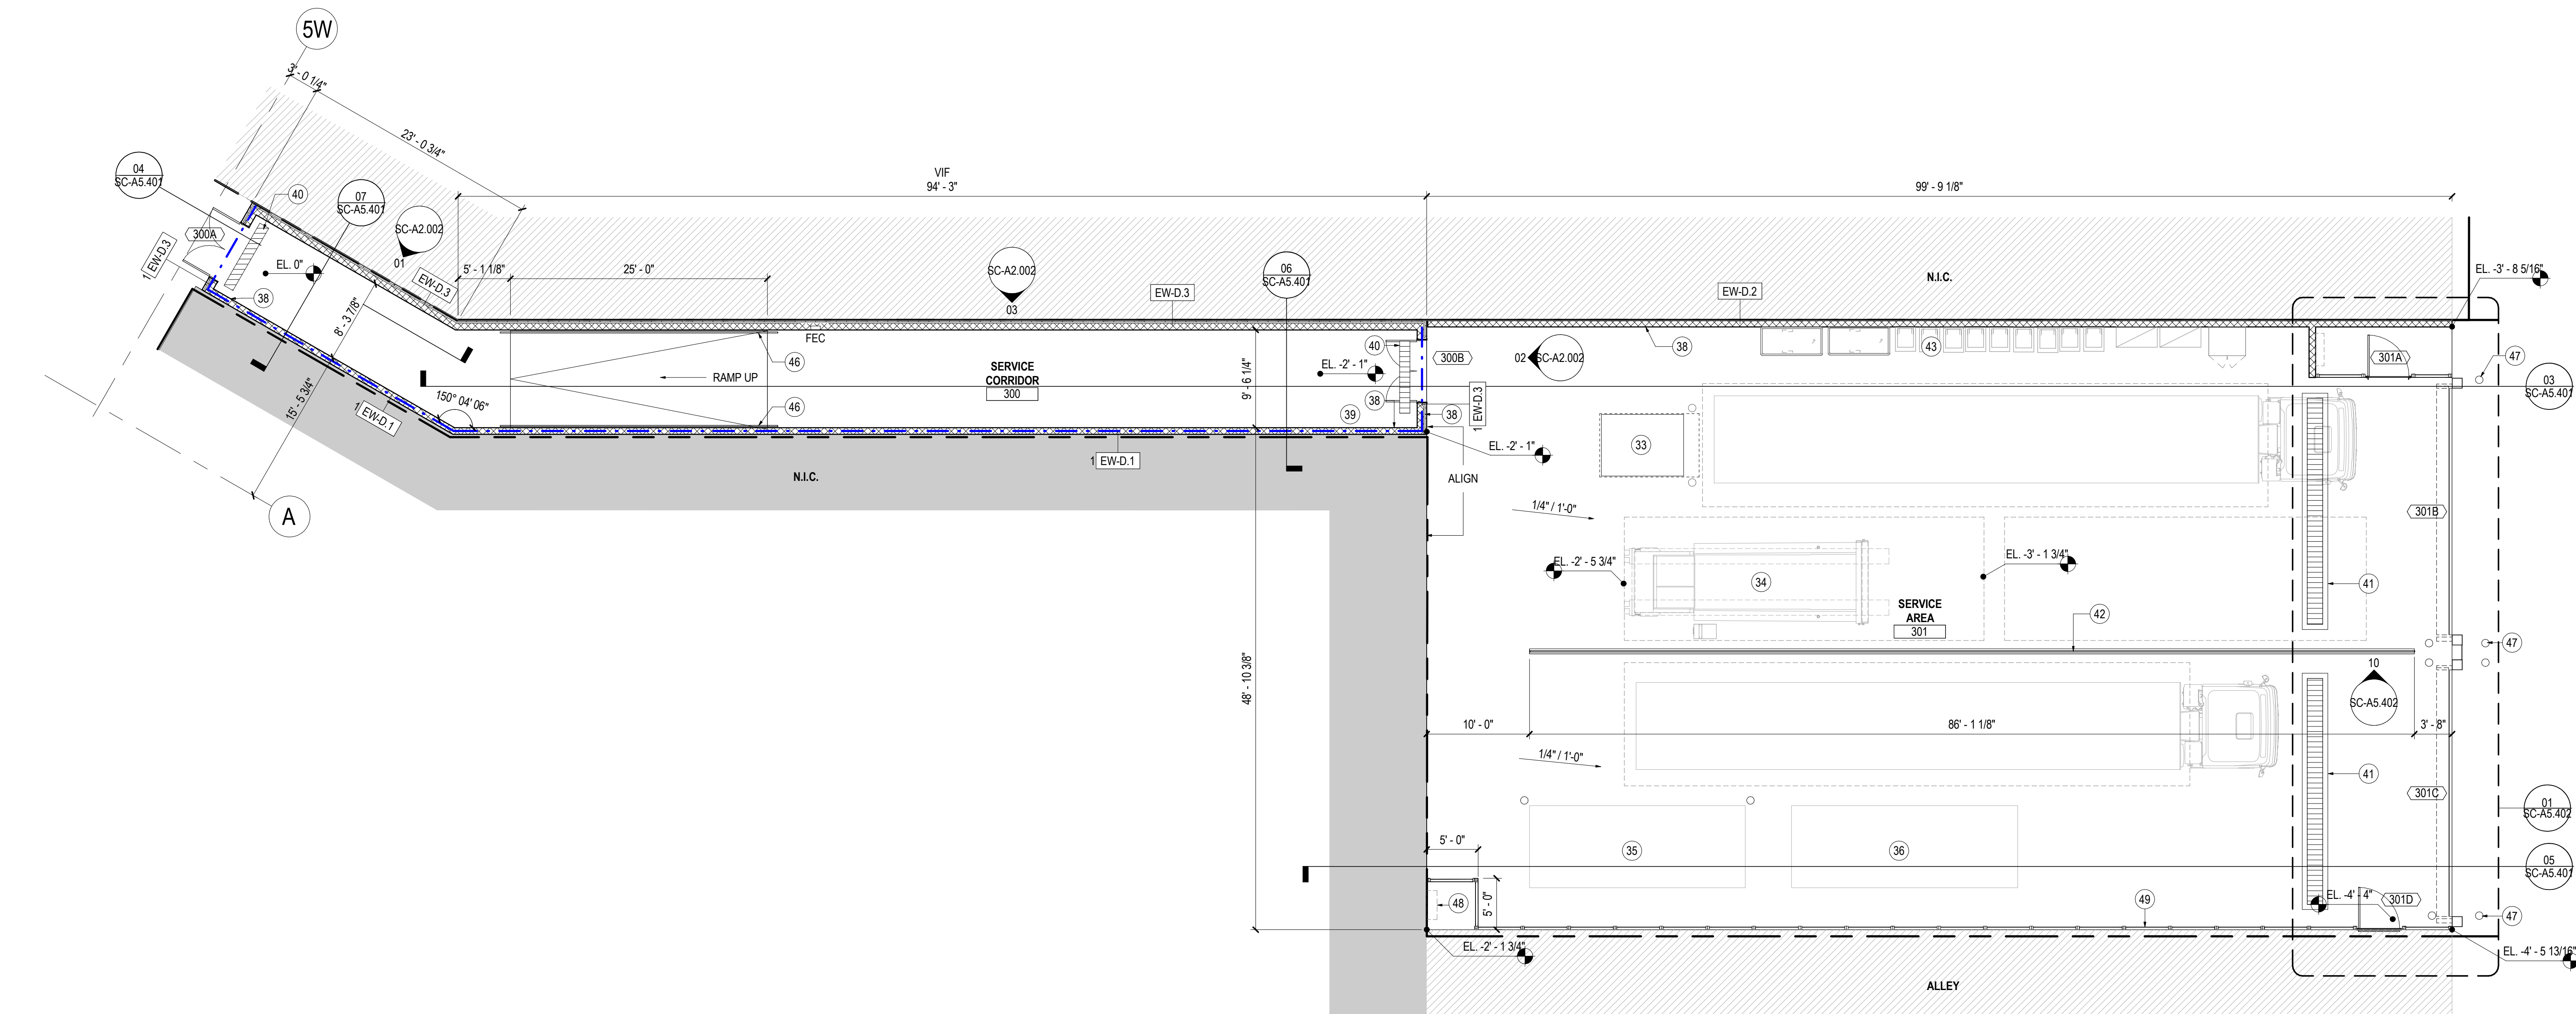

01 ENLARGED PLAN - SERVICE CORRIDOR
SCALE: 1/8" = 1'-0"

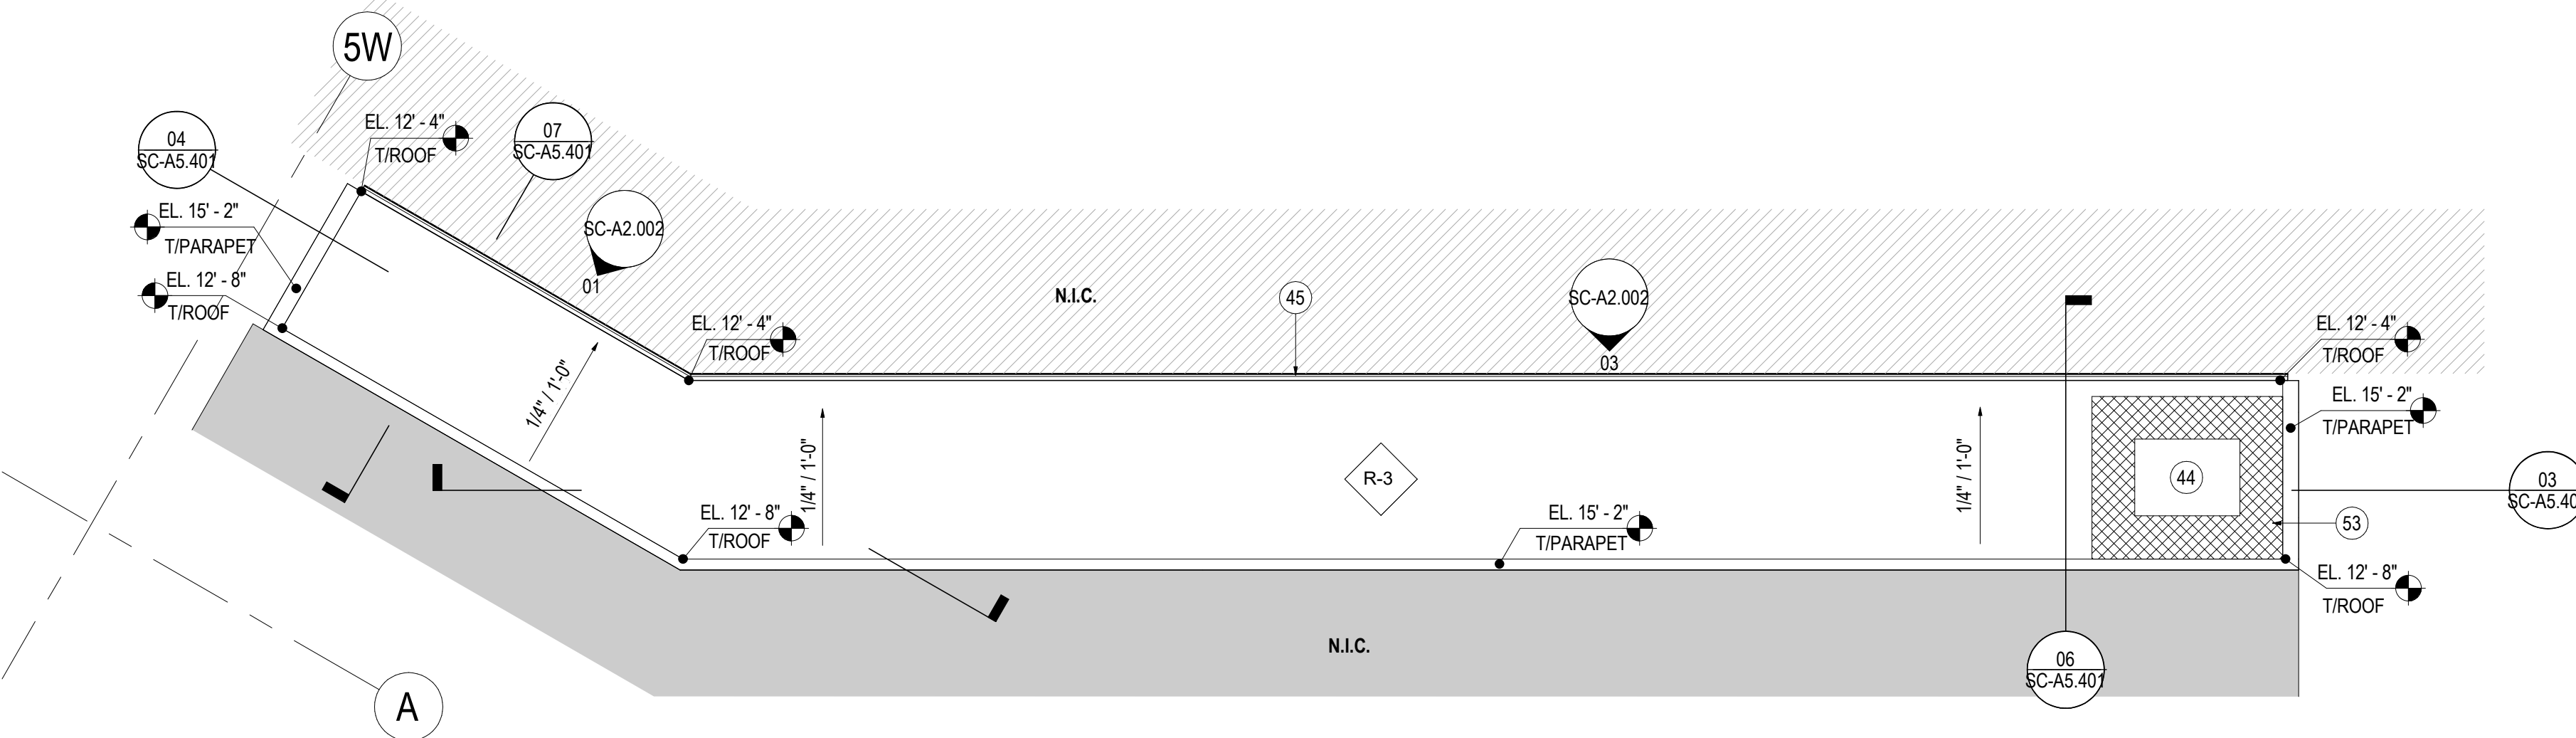


02 ENLARGED PLAN - SERVICE CORRIDOR ROOF
SCALE: 1/8" = 1'-0"

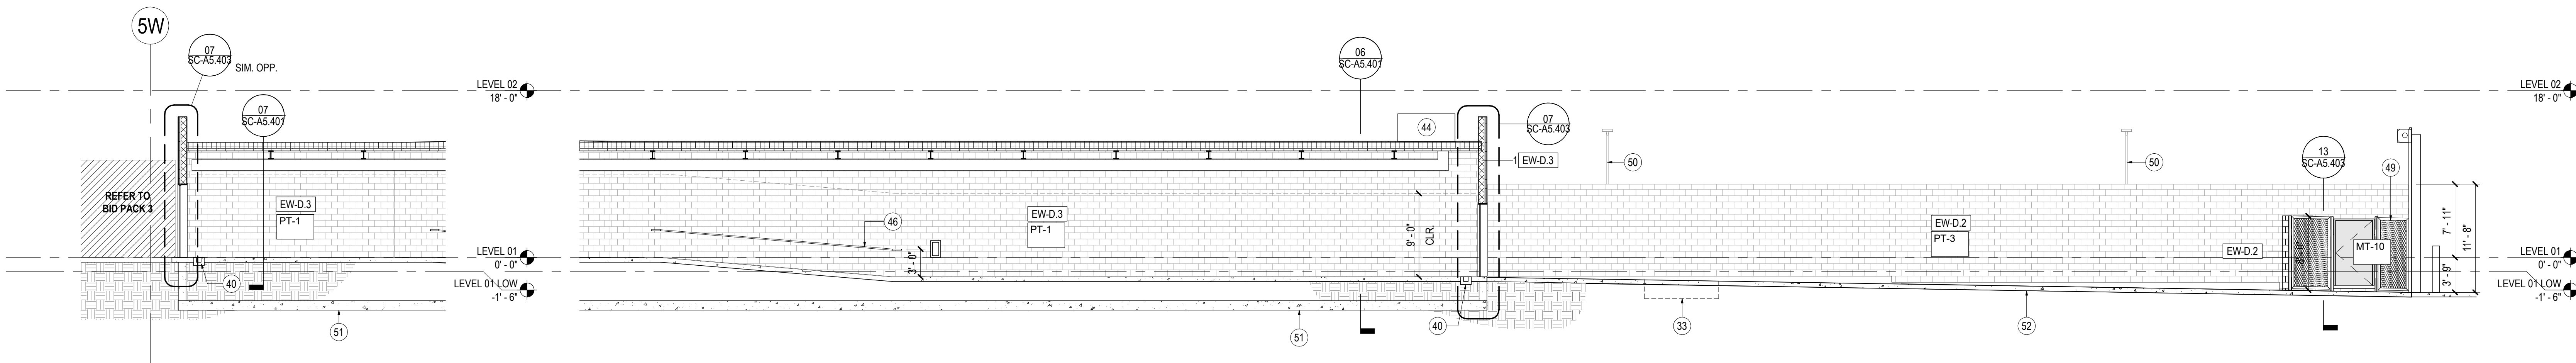


03 SECTION - SERVICE AREA NORTH
SCALE: 1/8" = 1'-0"


04 SECTION - SERVICE CORRIDOR NORTH
SCALE: 1/8" = 1'-0"

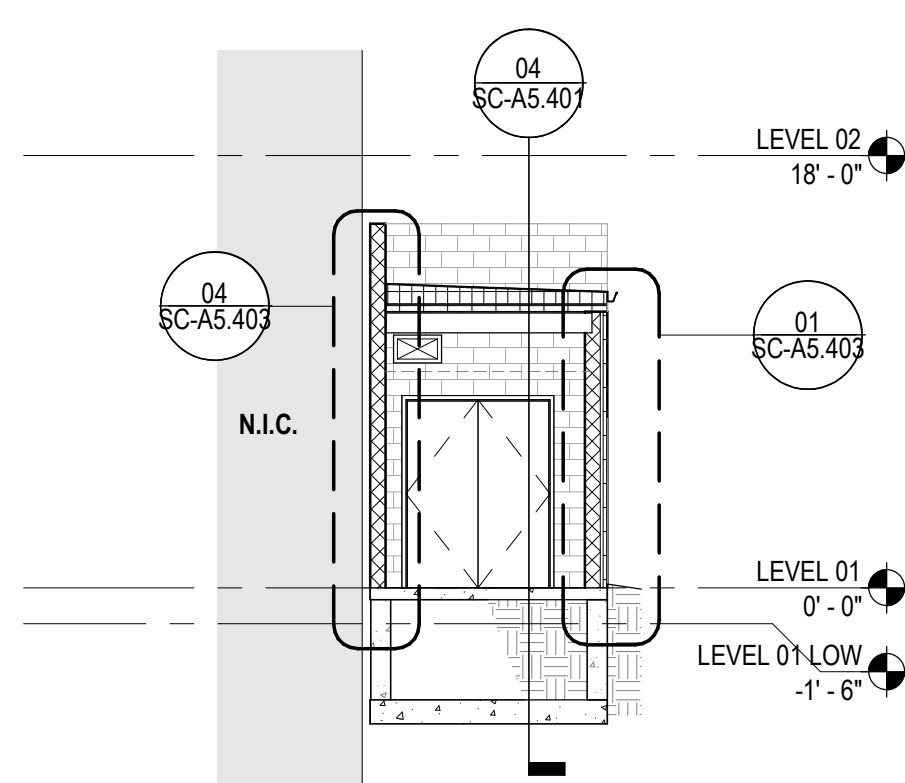

07 SECTION - SERVICE CORRIDOR WEST
SCALE: 1/8" = 1'-0"

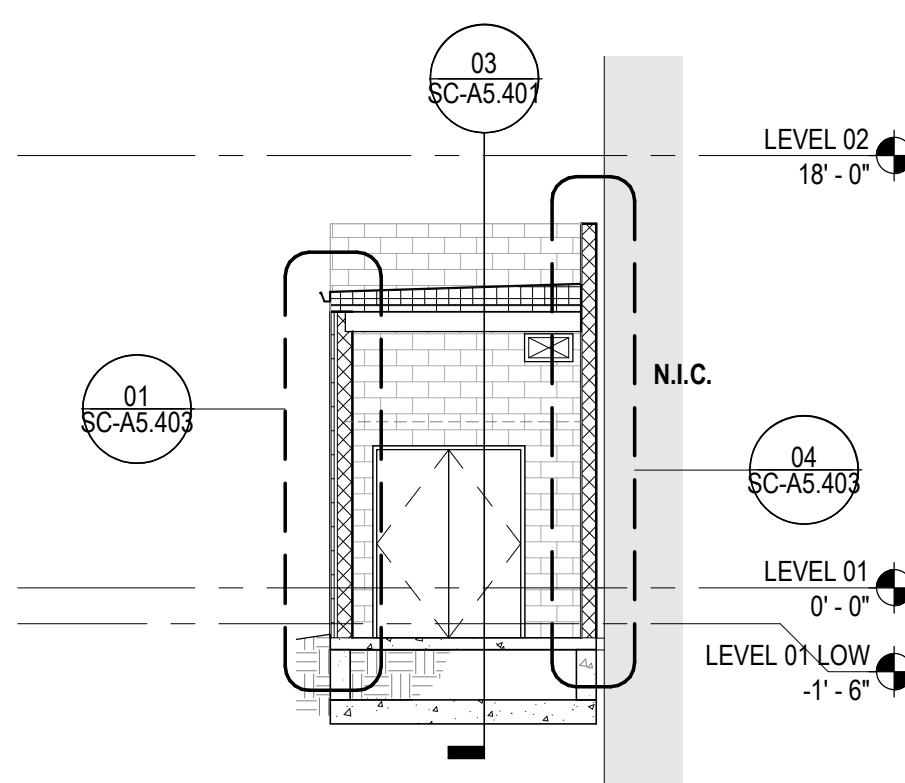

06 SECTION - SERVICE CORRIDOR EAST
SCALE: 1/8" = 1'-0"

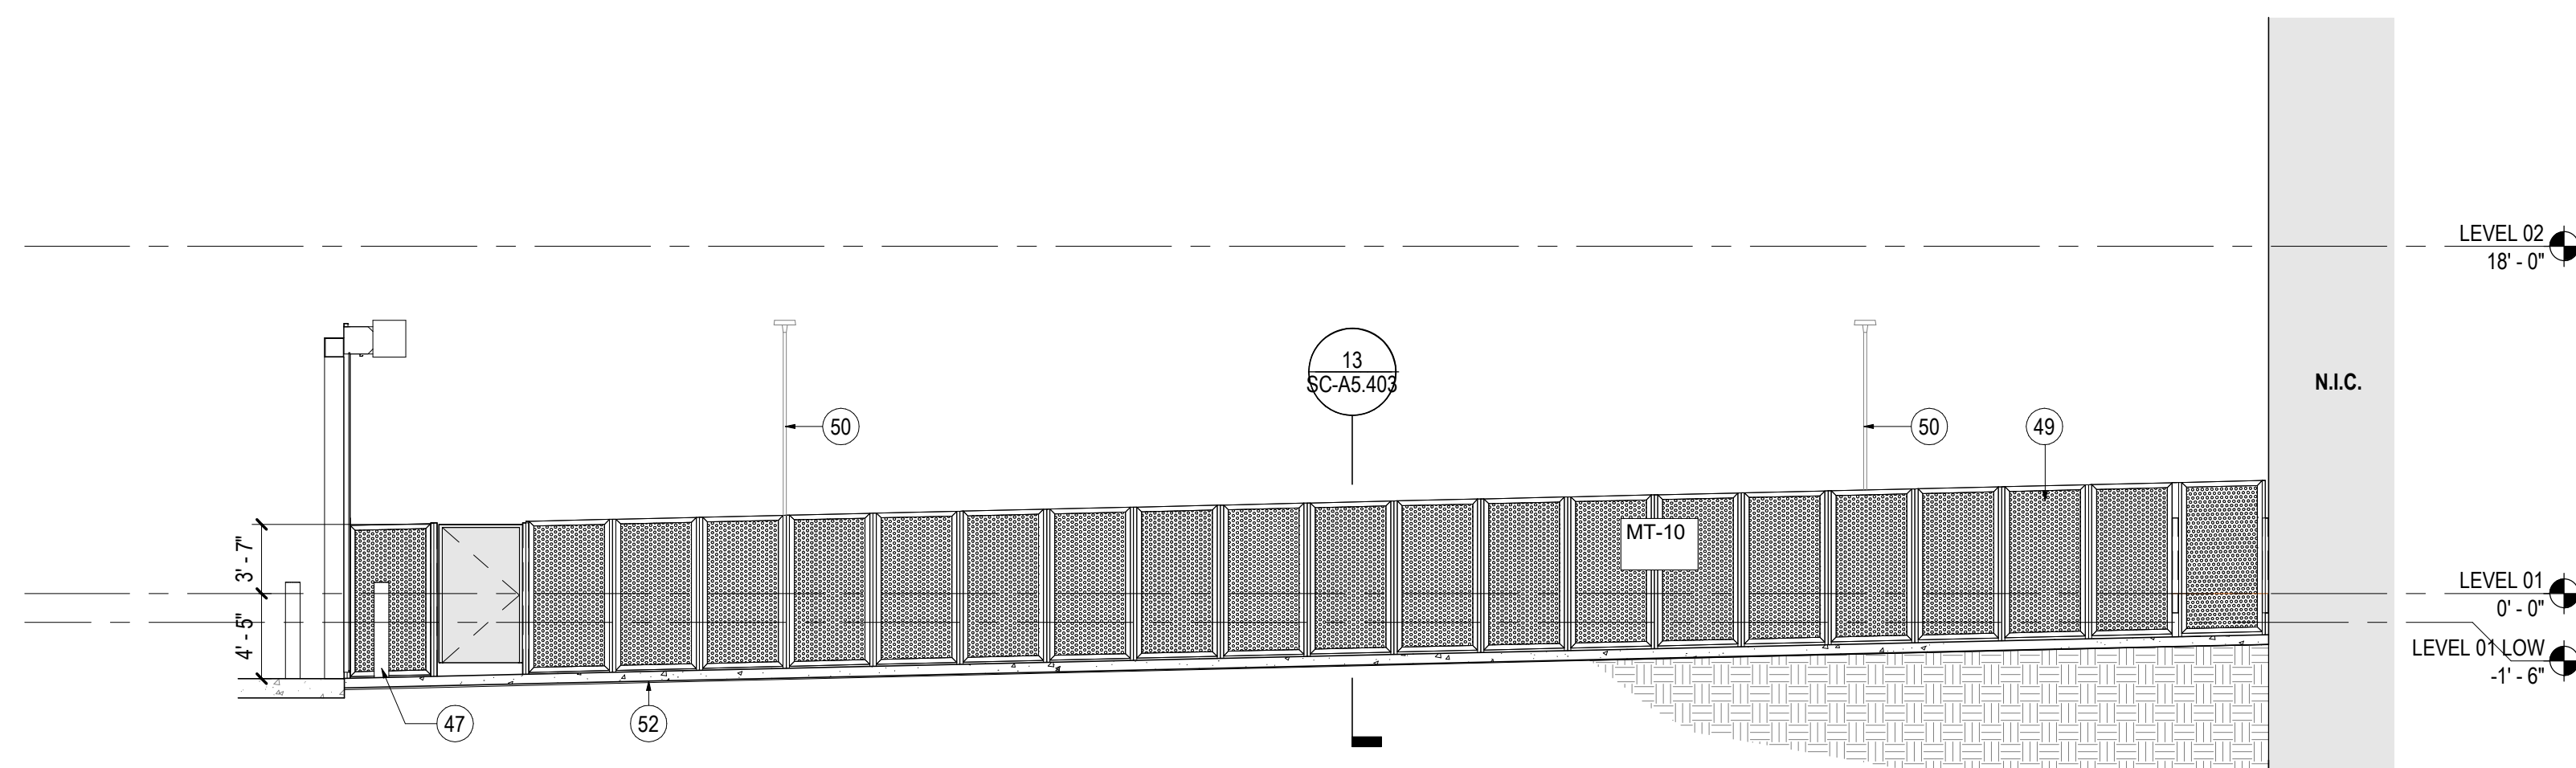

05 SECTION - SERVICE AREA SOUTH
SCALE: 1/8" = 1'-0"

SHEET NOTES

- 33 6X8 DOCK LIFT, RE. CIVIL
- 34 TRASH COMPACTOR, N.I.C.
- 35 FUTURE GENERATOR, N.I.C.
- 36 FUTURE 40YD. DUMPSTER, N.I.C.
- 38 HOSE BIB, RE. PLUMBING
- 39 EYE WASH STATION, RE. PLUMBING
- 40 TRENCH DRAIN, RE. PLUMBING
- 41 TRENCH DRAIN, RE. CIVIL
- 42 1 1/2" DIA GALVANIZED PIPE RAILING
- 43 EQUIPMENT BY TENANT
- 44 ROOF EQUIPMENT, RE. MECH
- 45 GUTTER ASSEMBLY
- 46 1 1/4" DIA. HANDRAIL
- 47 BOLLARDS, RE. CIVIL
- 48 GAS METER, N.I.C.
- 49 ALUMINUM FENCE SYSTEM
- 50 POLE LIGHTS, RE. ELEC
- 51 FOUNDATION, RE. STRUCTURE
- 52 SLAB ON GRADE, RE. CIVIL

GENERAL NOTES

FINISH LEGEND

CODE: MT-9
DESCRIPTION: INSULATED METAL PANEL
MANUFACTURER: KINGSPAN
COLLECTION: QUADCORE OPTIMO FLAT
COLOR: FLUOROPON CLASSIC RUSTIC BRUSHED COPPER
FINISH: SMOOTH
LOCATION: SERVICE CORRIDOR EXTERIOR WALL

CODE: MT-10
DESCRIPTION: ALUMINUM FENCE AND GATE SYSTEM
MANUFACTURER: PALM SHIELD
COLOR: FLUOROPON CLASSIC RUSTIC BRUSHED COPPER
FINISH: SEMI-GLOSS
LOCATION: EXPOSED EXTERIOR CMU WALL AND GUTTER

CODE: PT-1
DESCRIPTION: FIELD PAINT
MANUFACTURER: SHERWIN WILLIAMS
COLOR: SW 7004 SNOWBOUND
FINISH: EGGSHELL
LOCATION: SERVICE CORRIDOR INTERIOR WALLS
NOTE: PROVIDE BLOCK FILLER AT EXPOSED WALLS

CODE: PT-3
DESCRIPTION: PAINT AT CMU WALL AND GUTTER
MANUFACTURER: SHERWIN WILLIAMS
COLOR: SW 6258 TRICORN BLACK
FINISH: EGGSHELL
LOCATION: EXPOSED EXTERIOR CMU WALL AND GUTTER

CODE: PT-5
DESCRIPTION: PAINT AT EXPOSED STEEL STRUCTURE
MANUFACTURER: SHERWIN WILLIAMS
COLOR: SW 6258 TRICORN BLACK
FINISH: EGGSHELL
LOCATION: COILING DOOR FRAMES

LEGEND

- 1-HR RATED PARTITION
- 2-HR RATED PARTITION
- N.I.C.
- N.I.C.



Gensler

1265 Griswold Street
Detroit, MI 48226

Tel 313.965.1600
Fax 313.965.8090



Mannik & Smith Group, Inc.
607 Shelby Street, Suite 300
Detroit, Michigan 48226
Tel 313.961.9500
Fax (313) 961-9509



JIMA Studio
607 Shelby Street, Suite 701
Detroit, Michigan 48226
Tel (313) 217-8788



WSP
30 North LaSalle Street
Suite 4200
Chicago, Illinois 60602
Tel (312) 782-4150



Cini-Little International, Inc.
20251 Century Blvd
Suite 150
Germantown, MD 20874
Tel 301.528.9700

Seal / Signature



Project Name

Development at Cadillac Square –
Site A1 - Service Area

Project Number

10.6441.200

Description

ENLARGED SERVICE AREA PLANS

Scale

As indicated

SC-A5.401