


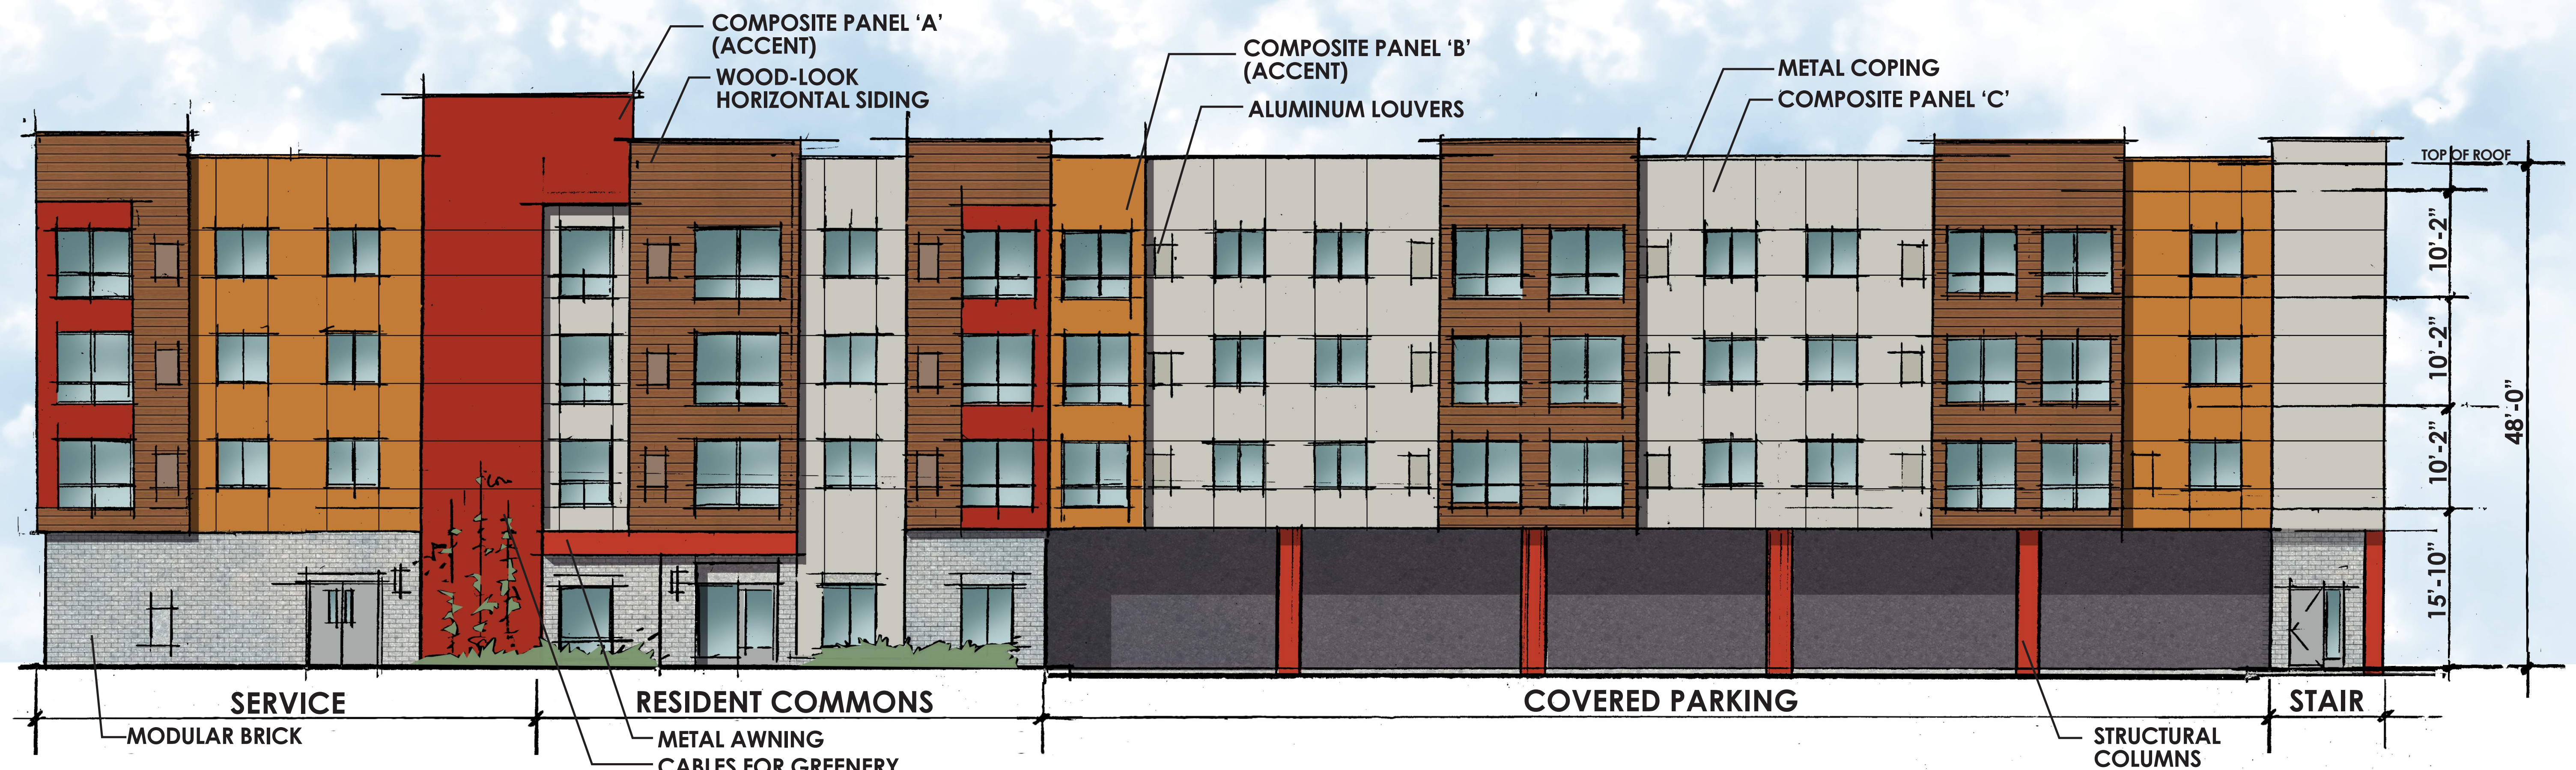

REAR ELEVATION (COVERED PARKING)



SIDE ELEVATION (PARK)



SIDE ELEVATION (TOWNSEND ST.)



ARRIVE BUTZEL
7737 KERCHEVAL AVENUE
 MIXED-USE DEVELOPMENT
 DETROIT, MICHIGAN

FSP FUSCO,
 SHAFFER &
 PAPPAS, INC.
 ARCHITECTS & PLANNERS