



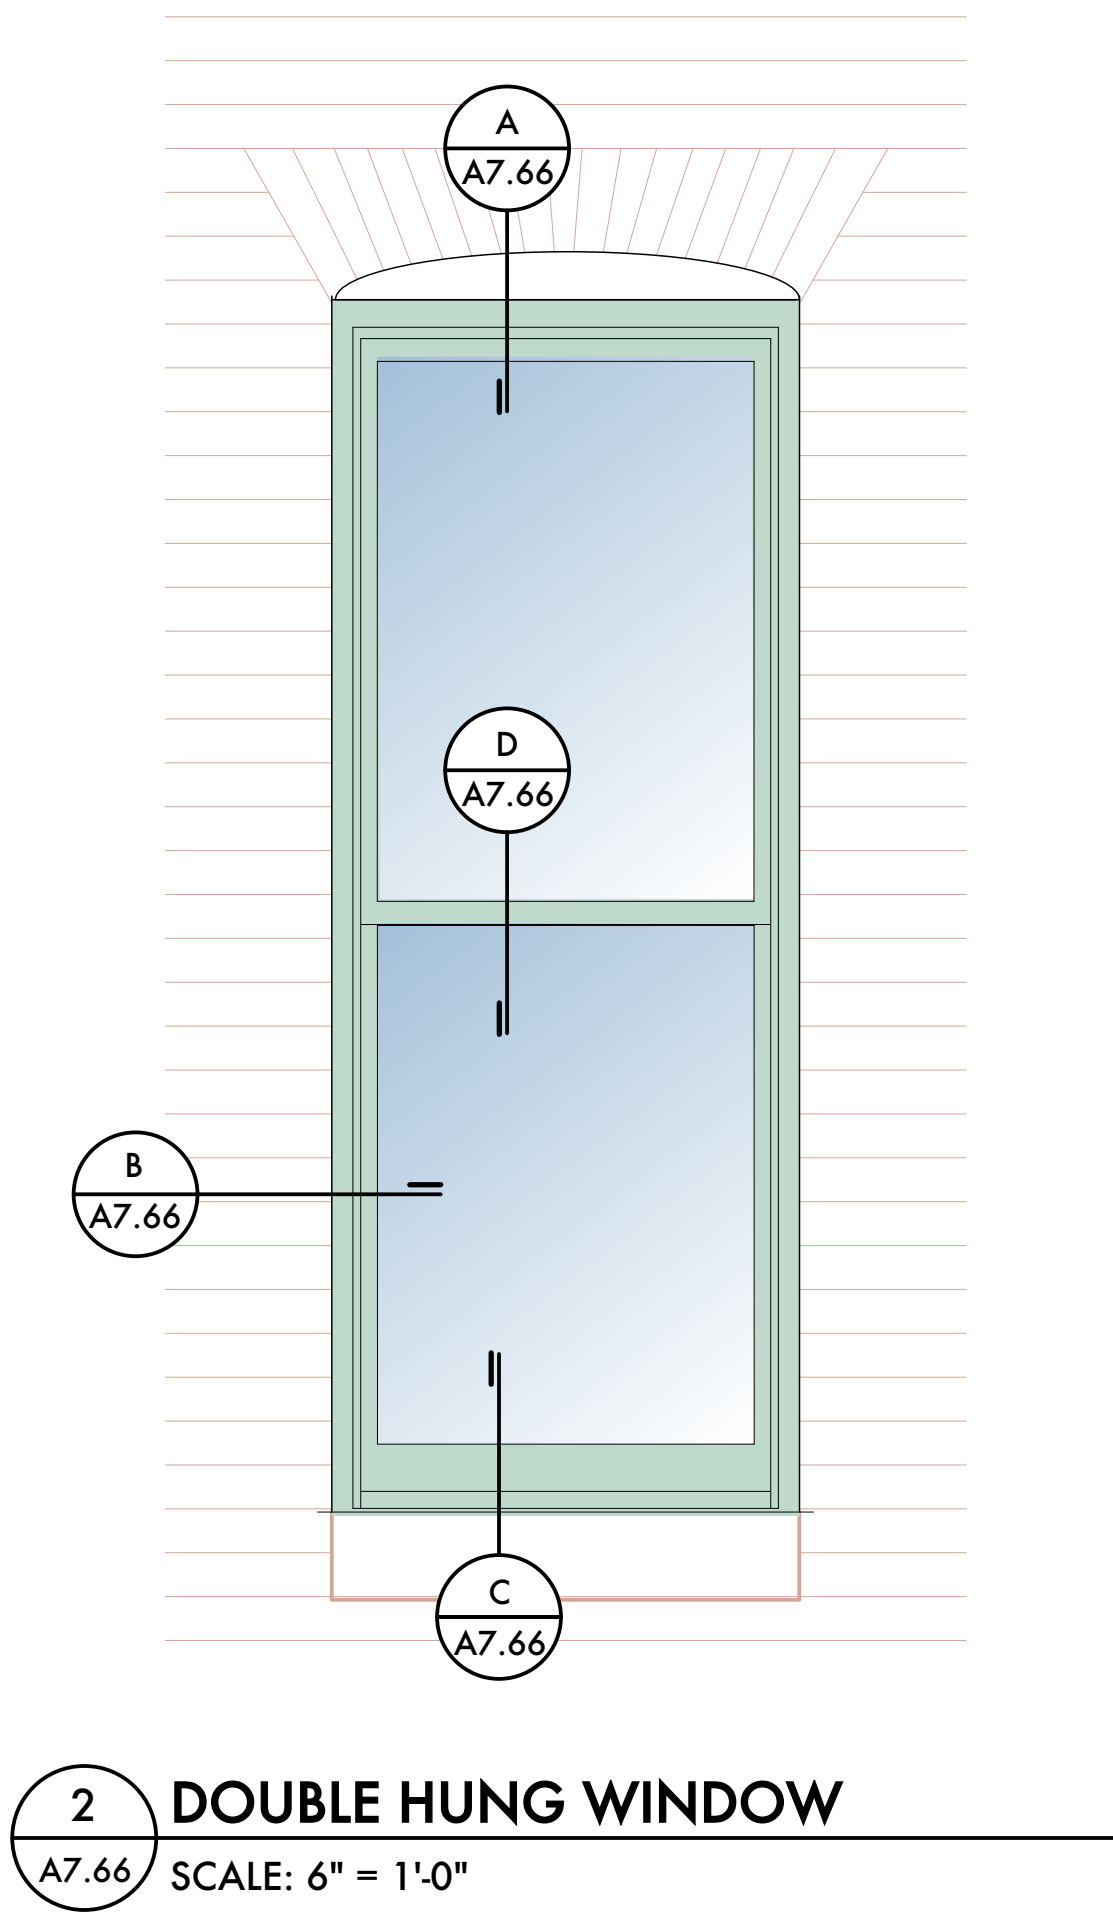

E-Series

Double Hung & Single Hung Windows

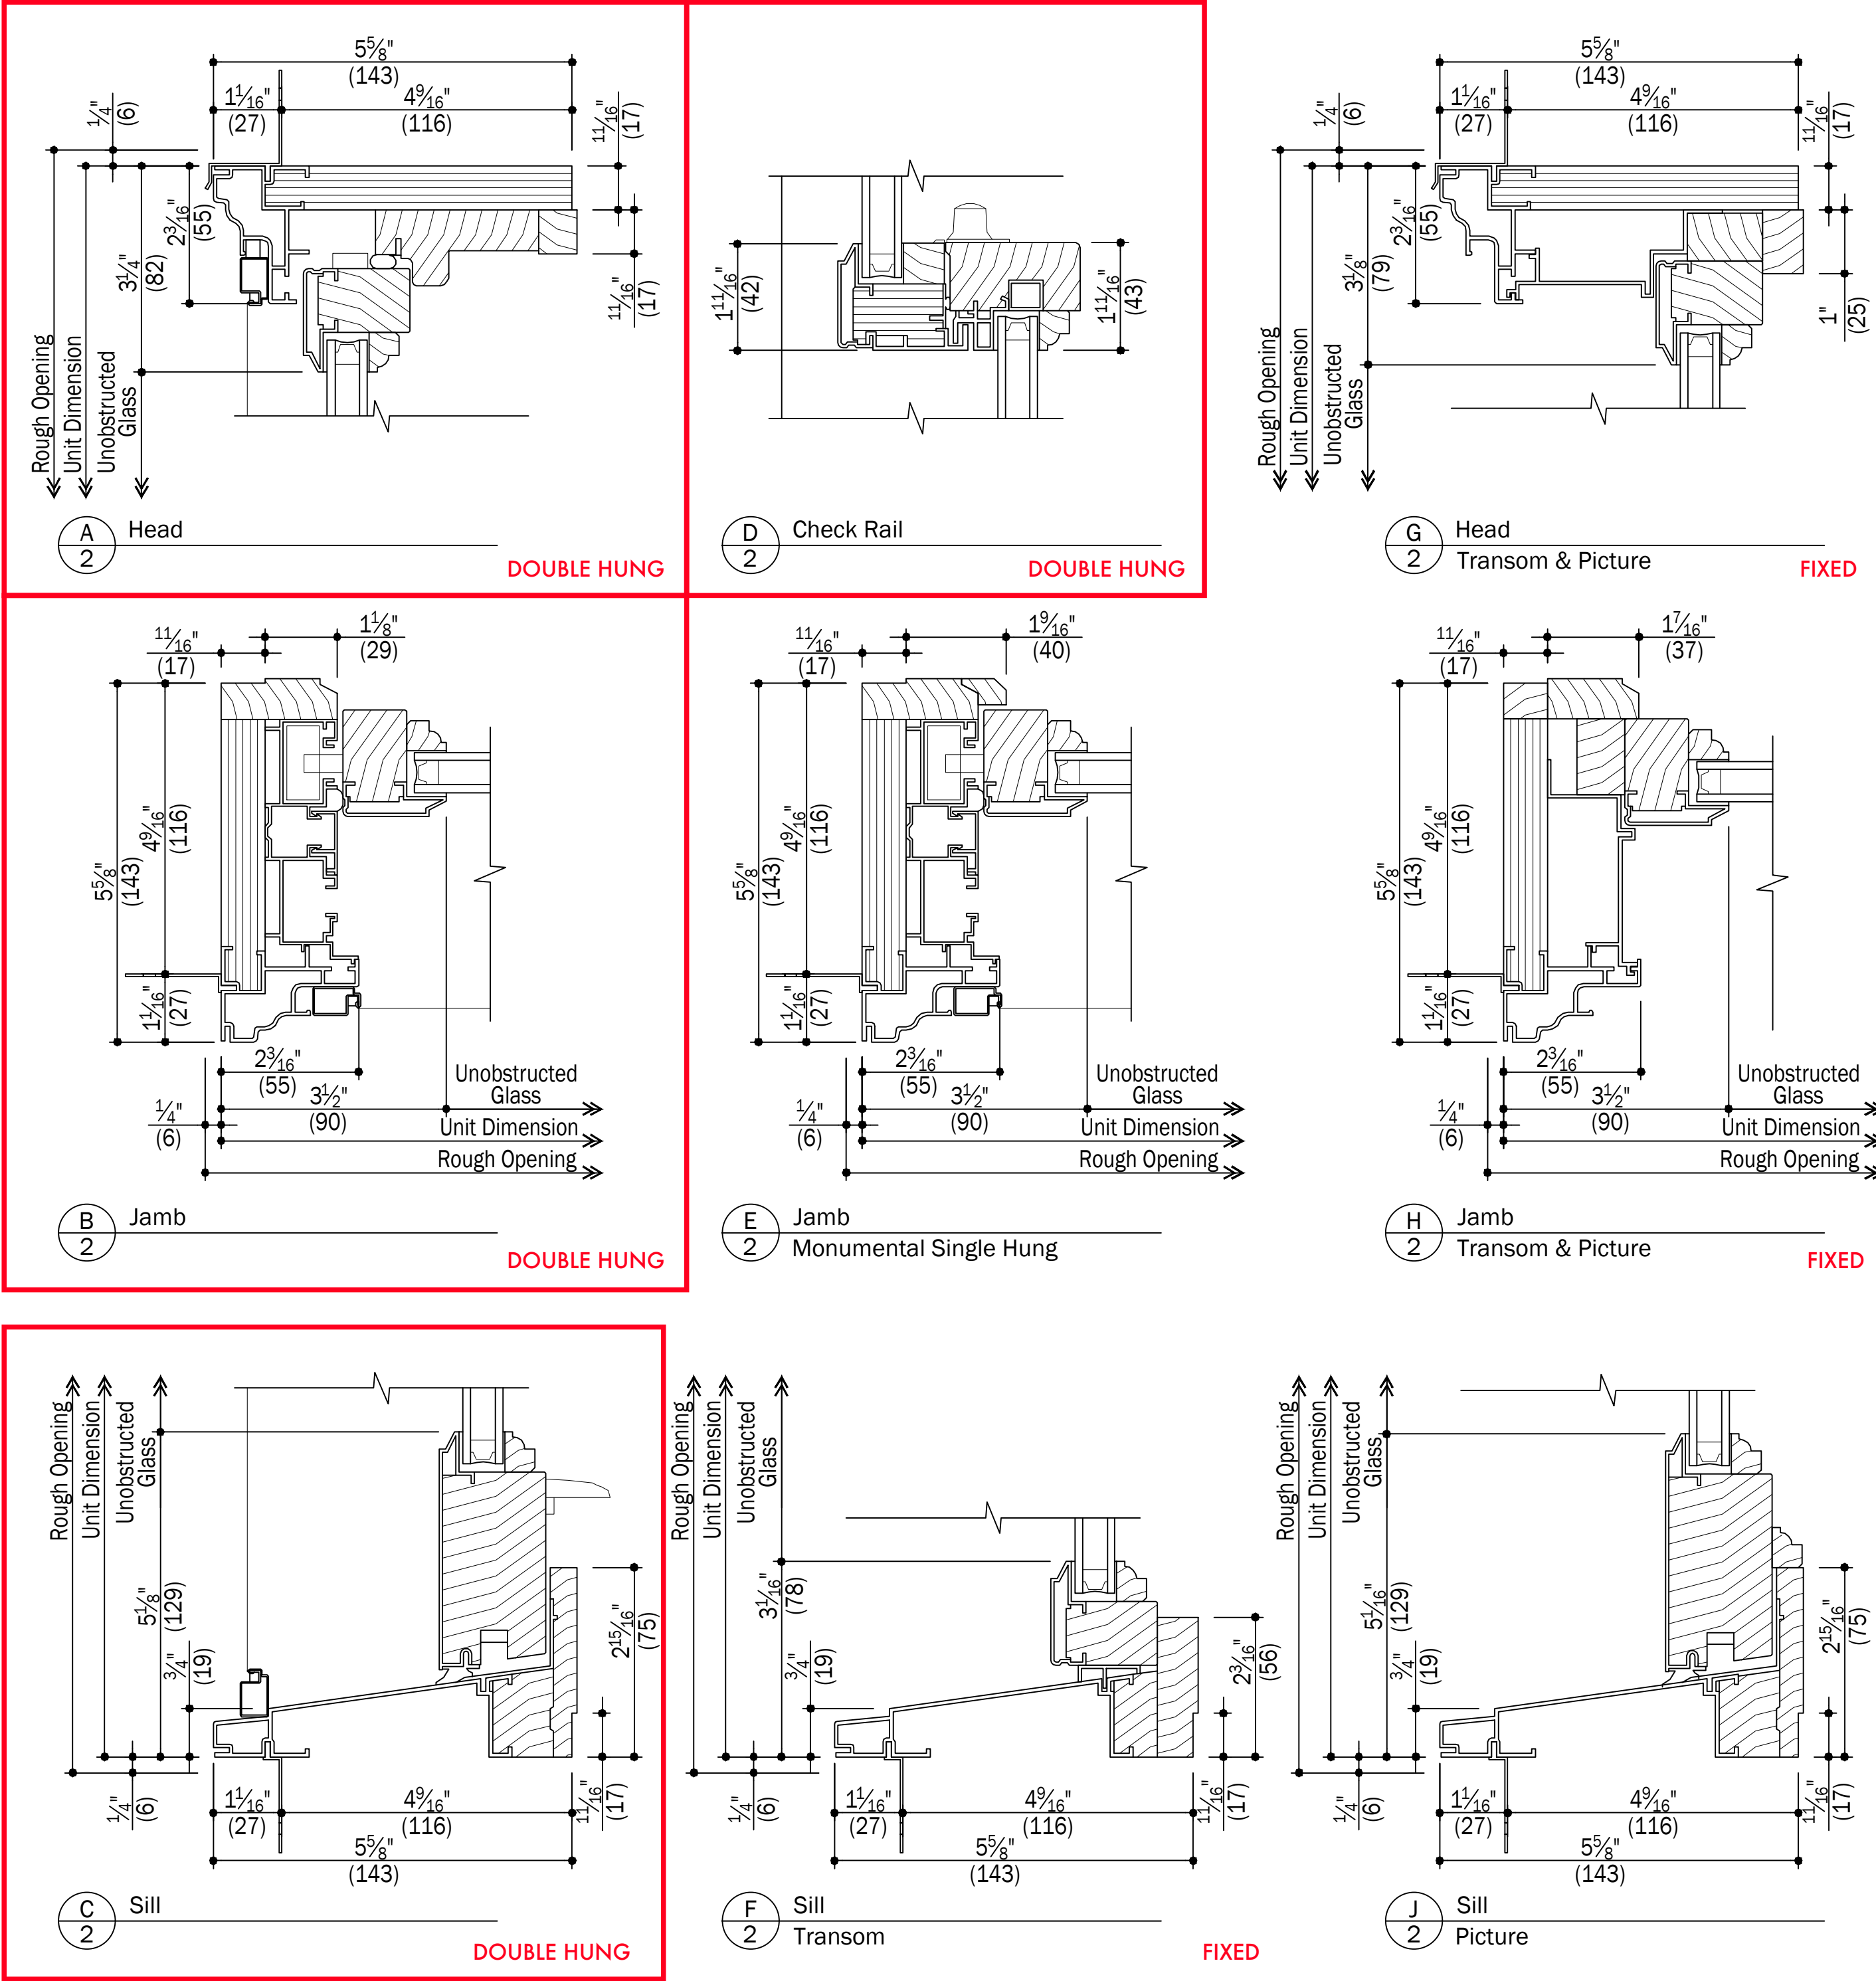

Notes:
Details have been optimized for use in architectural software and do not match manufacturing specifications.
Dimensions in parentheses are in millimeters.

See Pages 4 Thru 11 for Options and Accessories

Andersen Windows, Inc. reserves the right to change drawing specifications without notice

Date: 02/06/18
Scale: 3" (76) = 1' (305)
File: AC | E-Series | Sections | Double Hung | Page 02 of 11



09/29/25 Historic Commission
Date: Issued For:
Watson Residence
Historic Home
264 East Watson
Detroit, Michigan 48201
studiozONE : DETROIT
architectural | urban | DESIGN
interior |
350 Madison Avenue
4th Floor
Detroit, Michigan 48226
studiozonedetroit.com
313.547.2790 [p]
jbig@studioz-one.com

Project Number: 2024 - 02
Sheet Title:
**WINDOW DETAILS -
PROPOSED
WINDOWS**
Sheet Number:
A7.66
© 2025 studiozONE, LLC