



MARUSICH
ARCHITECTURE

36880 WOODWARD AVENUE
BLOOMFIELD HILLS, MI 48304
SUITE 100

OFFICE: (248) 792-2949
CELL: (313) 482-0645

www.marusicharchitecture.com
johnm@marusicharchitecture.com

COPY RIGHT

THE IDEAS AND DESIGN CONCEPT EXPRESSED HERE IN AND THE GRAPHICALLY DISPLAYED ARRANGEMENT OF THIS DRAWING HAVE BEEN DEVELOPED FOR THE EXCLUSIVE USE OF THIS SPECIFIED PROJECT AND LOCATION. THE DRAWINGS ARE THE SOLE INTELLECTUAL PROPERTY OF THE ARCHITECT. ANY CONVEYANCE OR DISCLOSURE OF THE IDEAS OR DESIGN CONCEPTS OR THE USE OF THESE GRAPHICALLY DISPLAYED ARRANGEMENTS OR THEIR COMPONENTS SHALL BE AT THE DISCRETION OF AND ONLY THROUGH THE EXPRESSED WRITTEN CONSENT OF MARUSICH ARCHITECTURE, LLC.

IN THE ABSENCE OF A WRITTEN AIA CONTRACT ACCEPTANCE AND/OR USE OF THESE DOCUMENTS BY THE OWNER/CLIENT OR HIS AGENTS SHALL CONSTITUTE TO BE BINDING CONTRACT BETWEEN THE OWNER/CLIENT AND THE ARCHITECT IN ACCORDANCE TO ALL CONDITIONS CONTAINED WITHIN AIA B151 AND B141 CONTRACTS. ALL IDEAS, DESIGNS, ARRANGEMENTS, AND PLANS INDICATED BY OR REPRESENTED BY THE DRAWINGS AND WRITTEN MATERIAL APPEARING HEREIN CONSTITUTES THE ORIGINAL AND UNPUBLISHED WORK OF MARUSICH ARCHITECTURE, LLC, AND THE SAME MAY NOT BE DUPLICATED, USED, TRANSFERRED, OR DISCLOSED TO ANY PERSON, FIRM, CORPORATION, OR AGENCY WITHOUT A WRITTEN CONTRACT OR WRITTEN CONSENT OF THE ARCHITECT AND MARUSICH ARCHITECTURE, LLC.

ALL DIMENSIONS ARE WRITTEN AND SHALL NOT BE SCALED OFF THE DRAWING.
© COPYRIGHT MARUSICH ARCHITECTURE, LLC 2025

OWNER

VOLTE
14635 JEFFERSON
INVESTOR LLC

PROJECT NAME

ST. COLUMBA COMMUNITY
DEVELOPMENT
PARISH HOUSE LOFTS

14635 EAST JEFFERSON AVE
DETROIT, MI 48215

PROJECT # 25 - 19

ISSUE DATE # 03/14/2025

REVISION HISTORY

REVISION	DATE
OWNER REVIEW	04/04/2025
OWNER REVIEW	04/09/2025
OWNER REVIEW	04/21/2025
OWNER REVIEW	05/09/2025
OWNER REVIEW	05/16/2025
OWNER REVIEW	05/19/2025
SLU SET	05/20/2025
OWNER REVIEW	05/21/2025
OWNER REVIEW	06/09/2025
OWNER REVIEW	06/13/2025
OWNER REVIEW	06/20/2025
PERMIT REVIEW SET	06/25/2025
HDC REVISION SUBMITTAL 1 (S-1)	09/15/2025
HDC REVISION SUBMITTAL 2 (S-2)	09/23/2025

DRAWN BY: SJ + MF + JH + RO + JZ

CHECKED BY: JM

SHEET CONTENTS

BUILDING SECTION B
(EXTERIOR COURTYARD
BLOW UP)


SEAL

SHEET #

A-22


EXISTING EXTERIOR COURTYARD FACADE

NOT TO SCALE

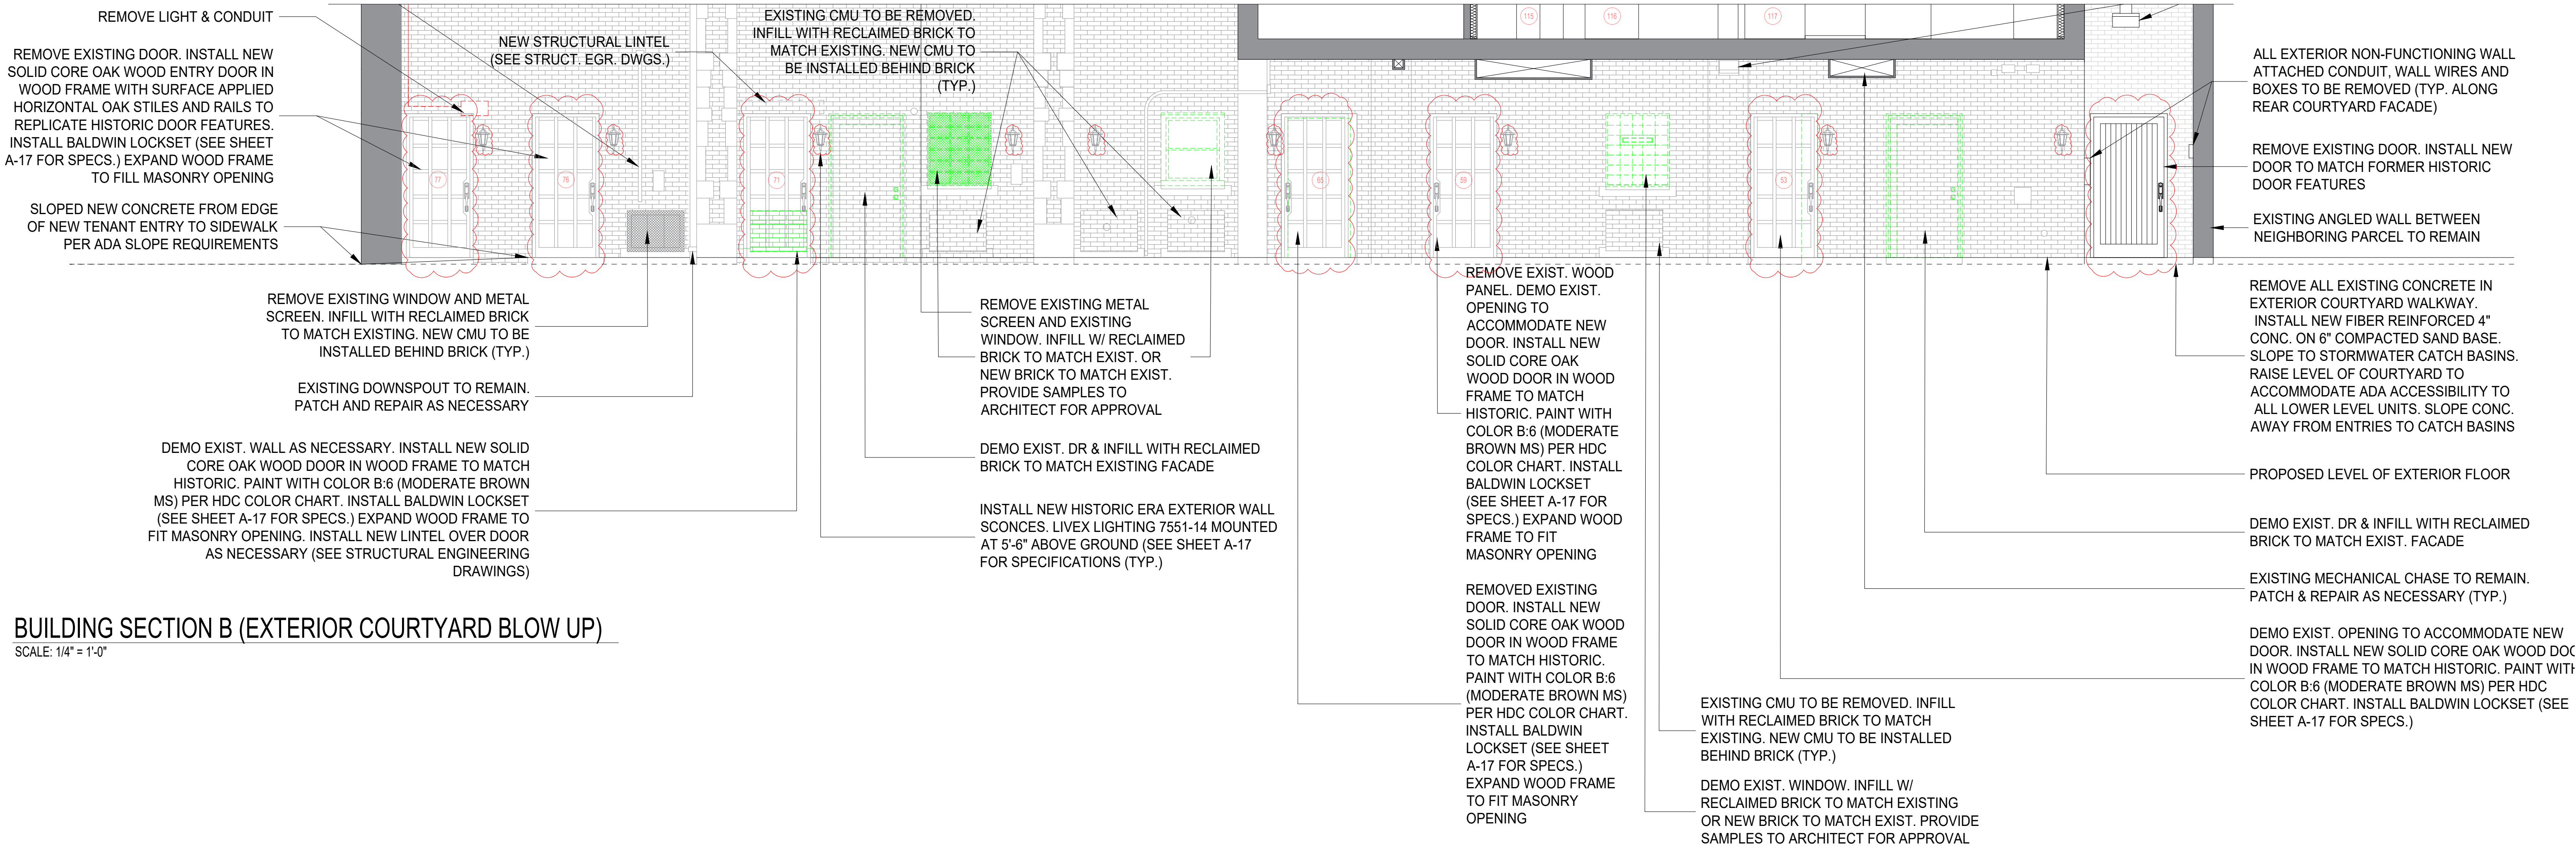

BUILDING SECTION B (EXTERIOR COURTYARD BLOW UP)

SCALE: 1/4" = 1'-0"

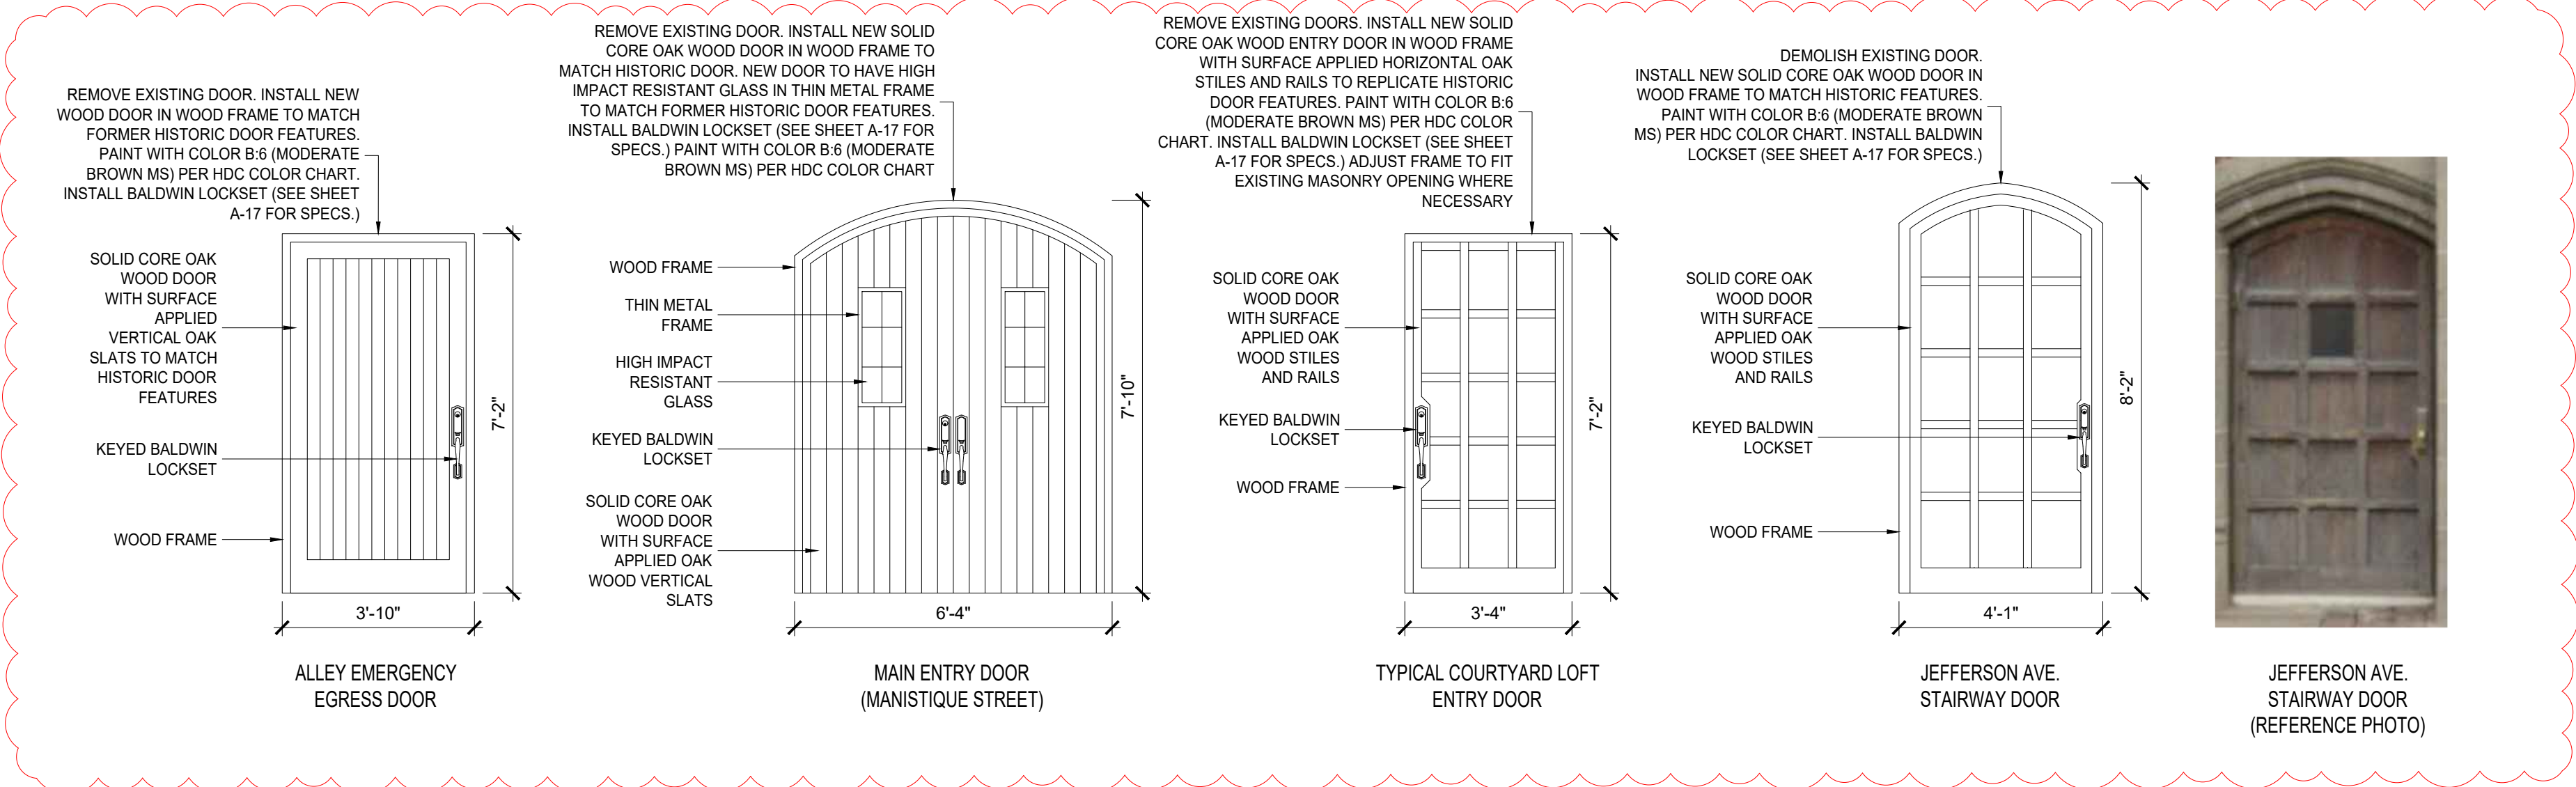

OWNER / OWNER'S AGENT APPROVED & ACCEPTED

DATE: __/__/2025