



**Design Architect:**  
**SO – IL**  
**320 Livingston St, 2nd Floor**  
**Brooklyn, NY 11217**  
**718-624-6666**

**Architect of Record:**  
**MBJ Architects**  
**30150 Telegraph Road, Suite 150**  
**Bingham Farms, MI 48025**  
**248-331-7315**

**Landscape Architect:**  
**OSD Office of Strategy + Design**  
**917-533-5586**

**Civil Engineer:**  
**Giffels Webster**  
**28 West Adams, Suite 1200**  
**Detroit, MI 48226**  
**313-962-4442**

**Structural Engineer:**  
**TYLin / Silman Structural Solutions**  
**206 South Fifth Avenue, Suite 550**  
**Ann Arbor, MI 48104**  
**734-800-2460**

**Mechanical and Plumbing:**  
Potapa – Van Hoosear Engineering, Inc.  
48653 Van Dyke  
Shelby Twp., MI 48317  
586-997-0922

**Electrical Engineer:**  
**ETS Engineering, Inc.**  
**418-1/2 S. Washington Blvd.**  
**Royal Oak, MI 48068**  
**248-744-0360**


**Stamps & Signatures:**

**NOT FOR CONSTRUCTION**


| No. | Description                    | Date       |
|-----|--------------------------------|------------|
| 1   | FOR SITE PLAN<br>APPROVAL ONLY | 10/31/2025 |

## Navy Yard and Boat Workshop Demolition Plan


**AD-102**

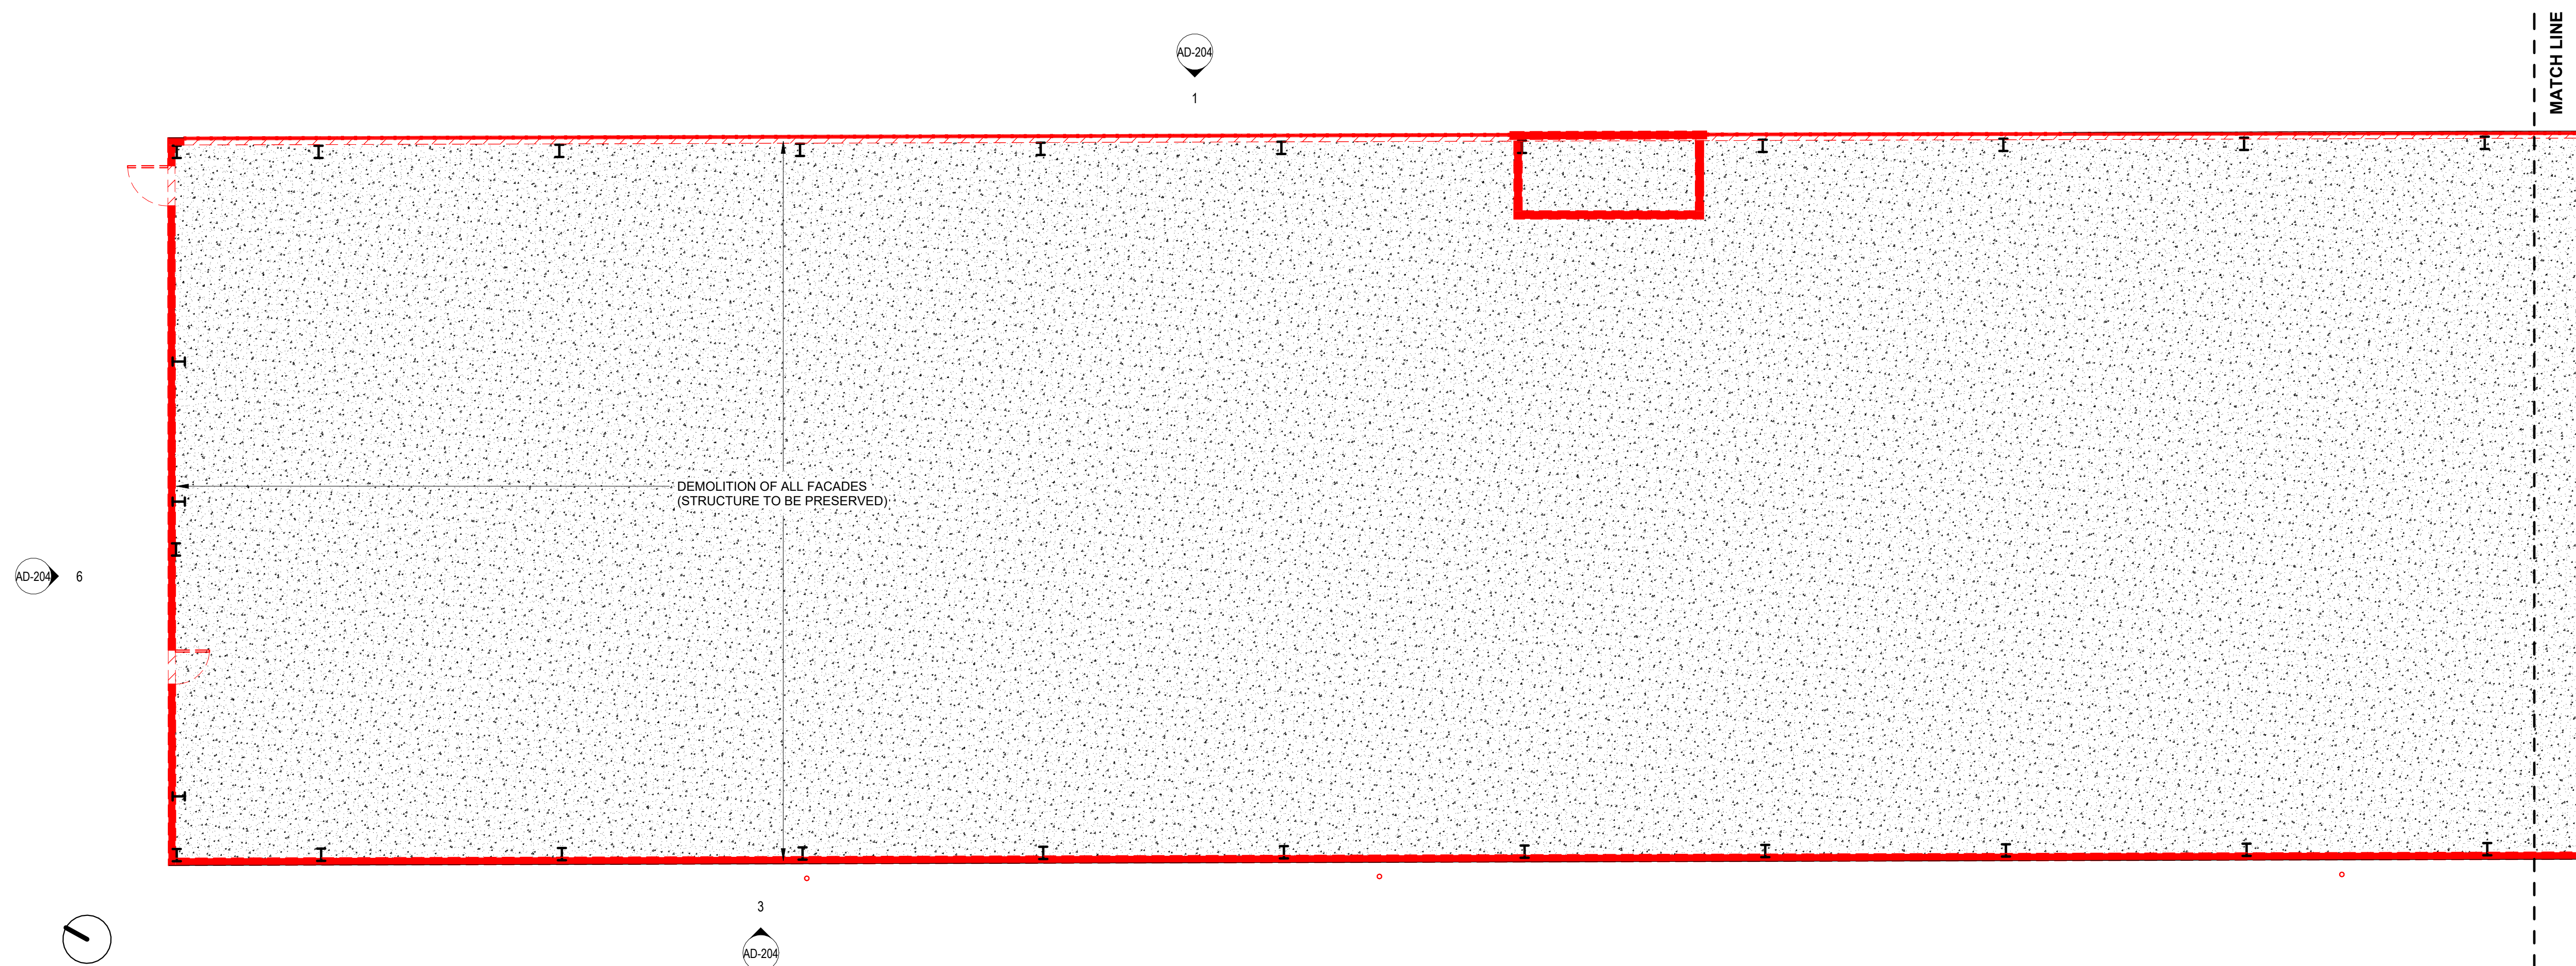

③ Navy Yard - Demolition Plan - North  
1/8" = 1'-0"

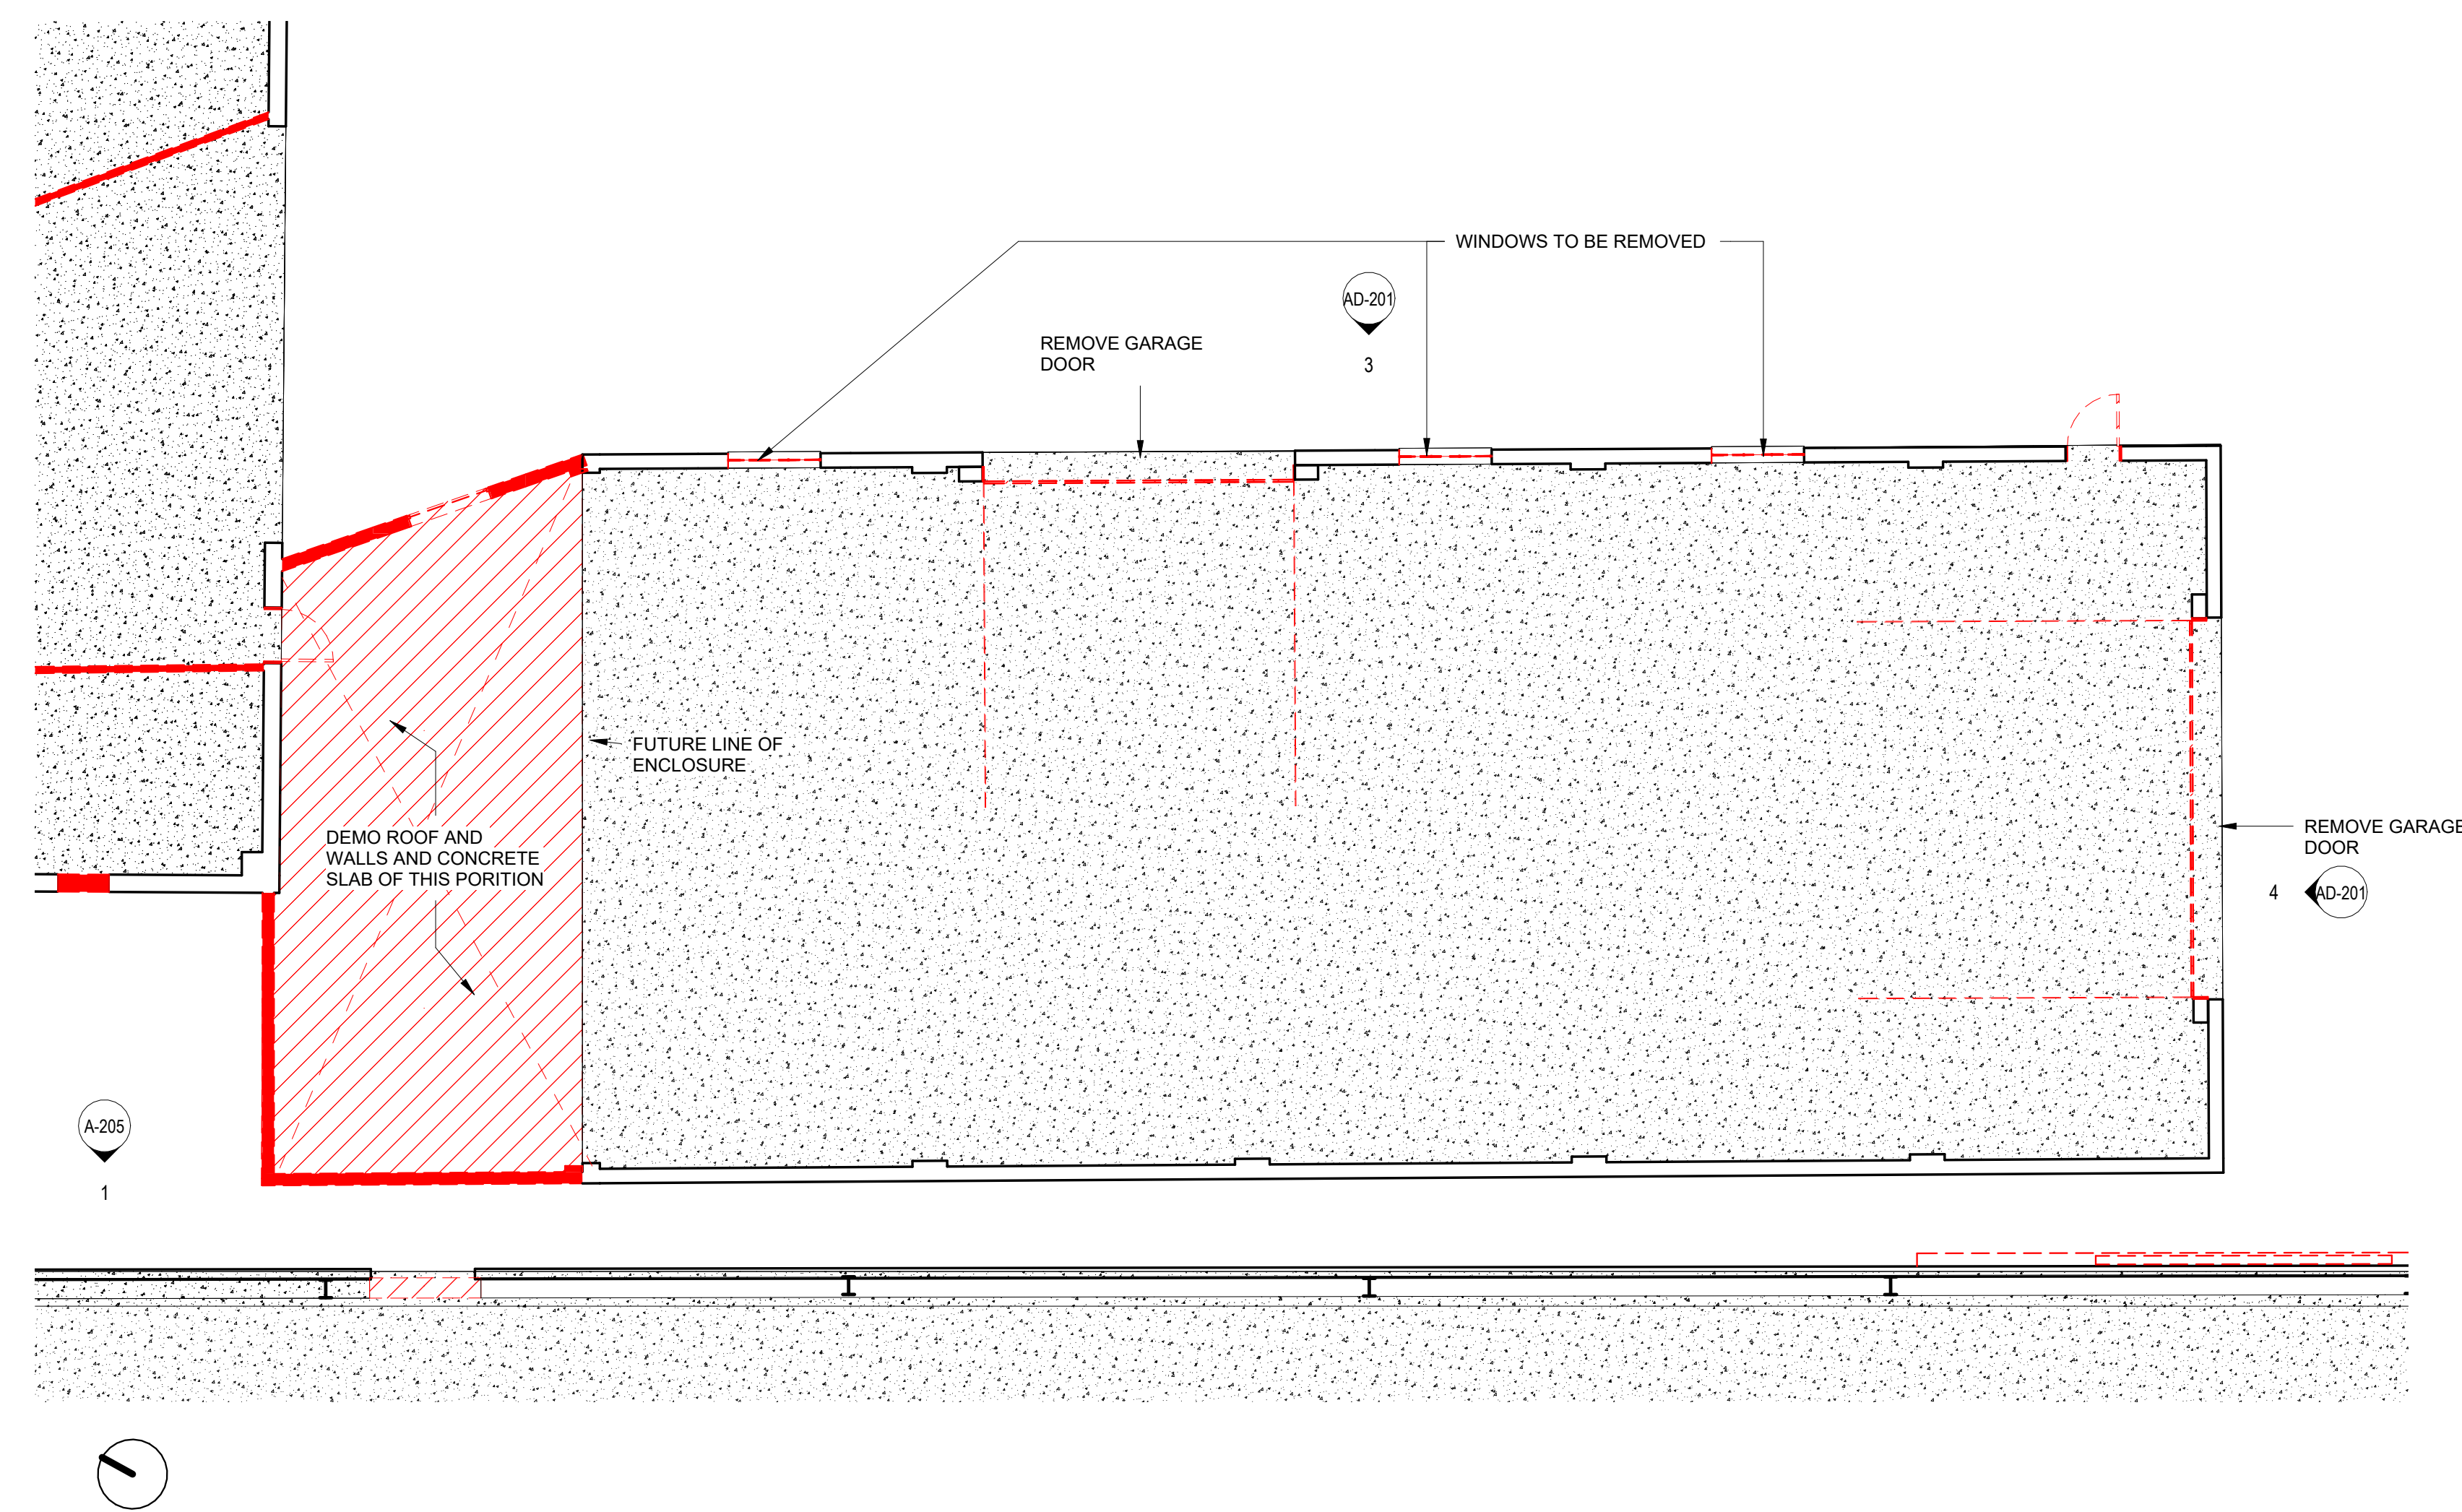

2 Workshop - Demolition Plan  
1/8" = 1'-0"

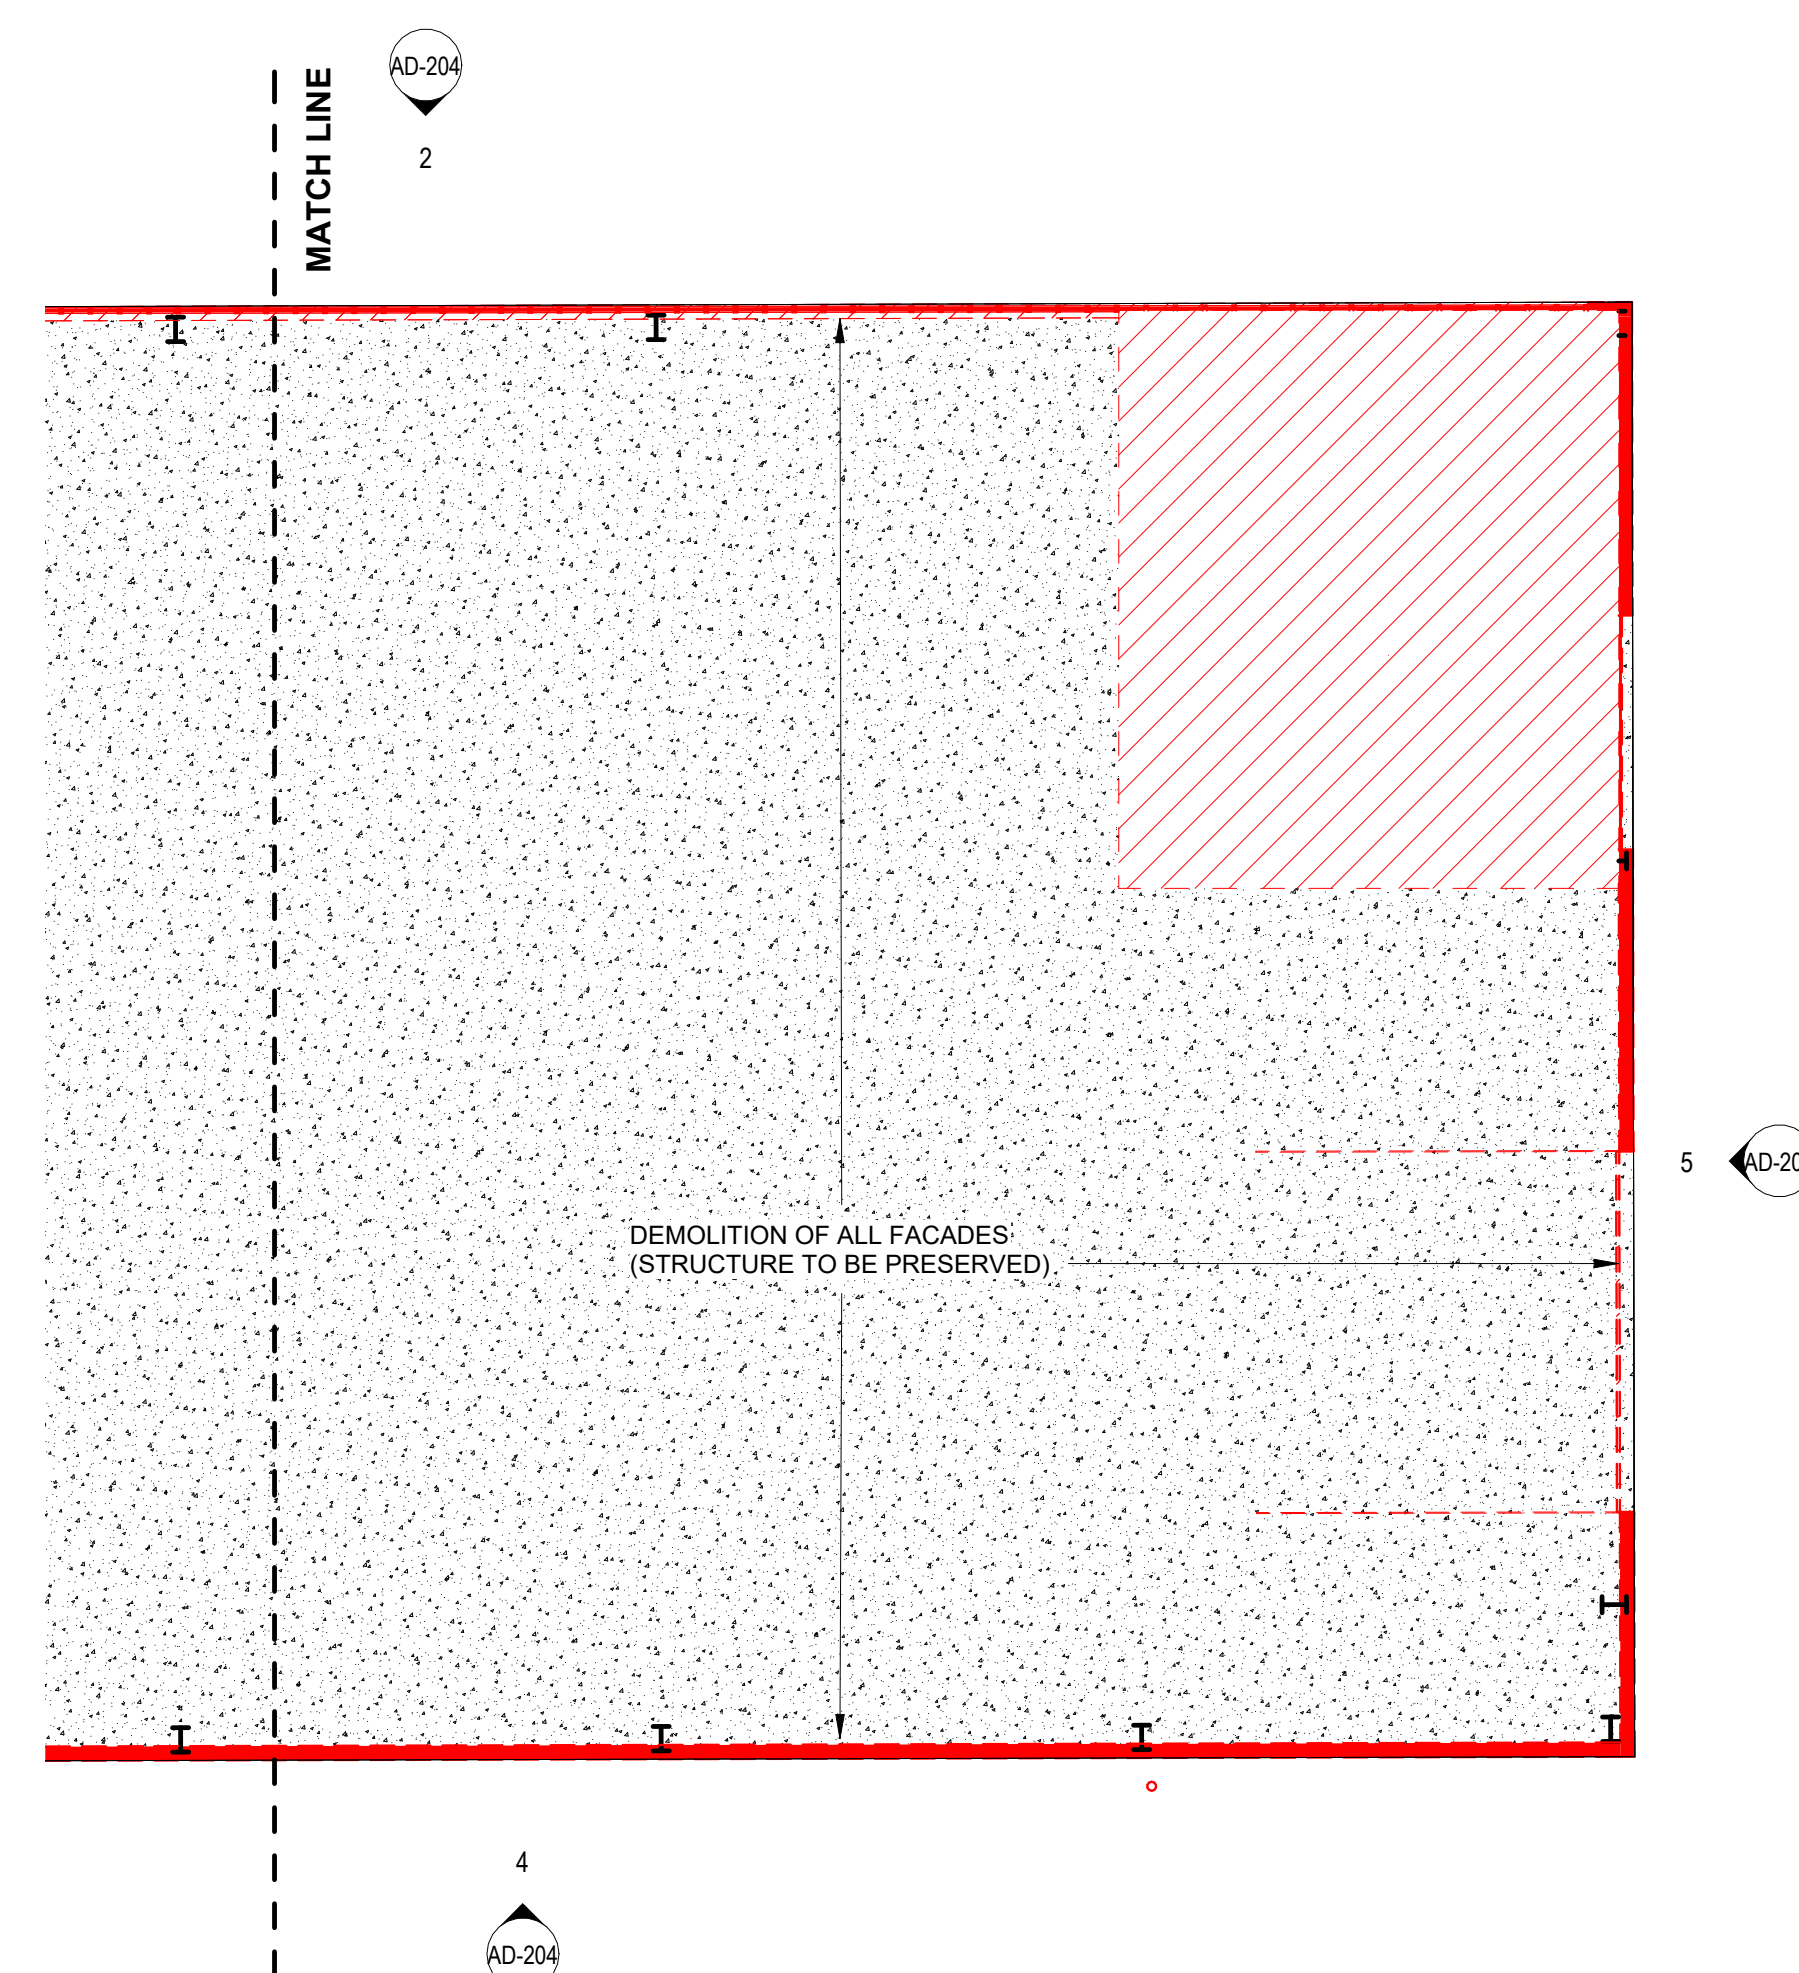

① Navy Yard - Demolition Plan - South  
1/8" = 1'-0"