


SIGN A6 Big Up Lit

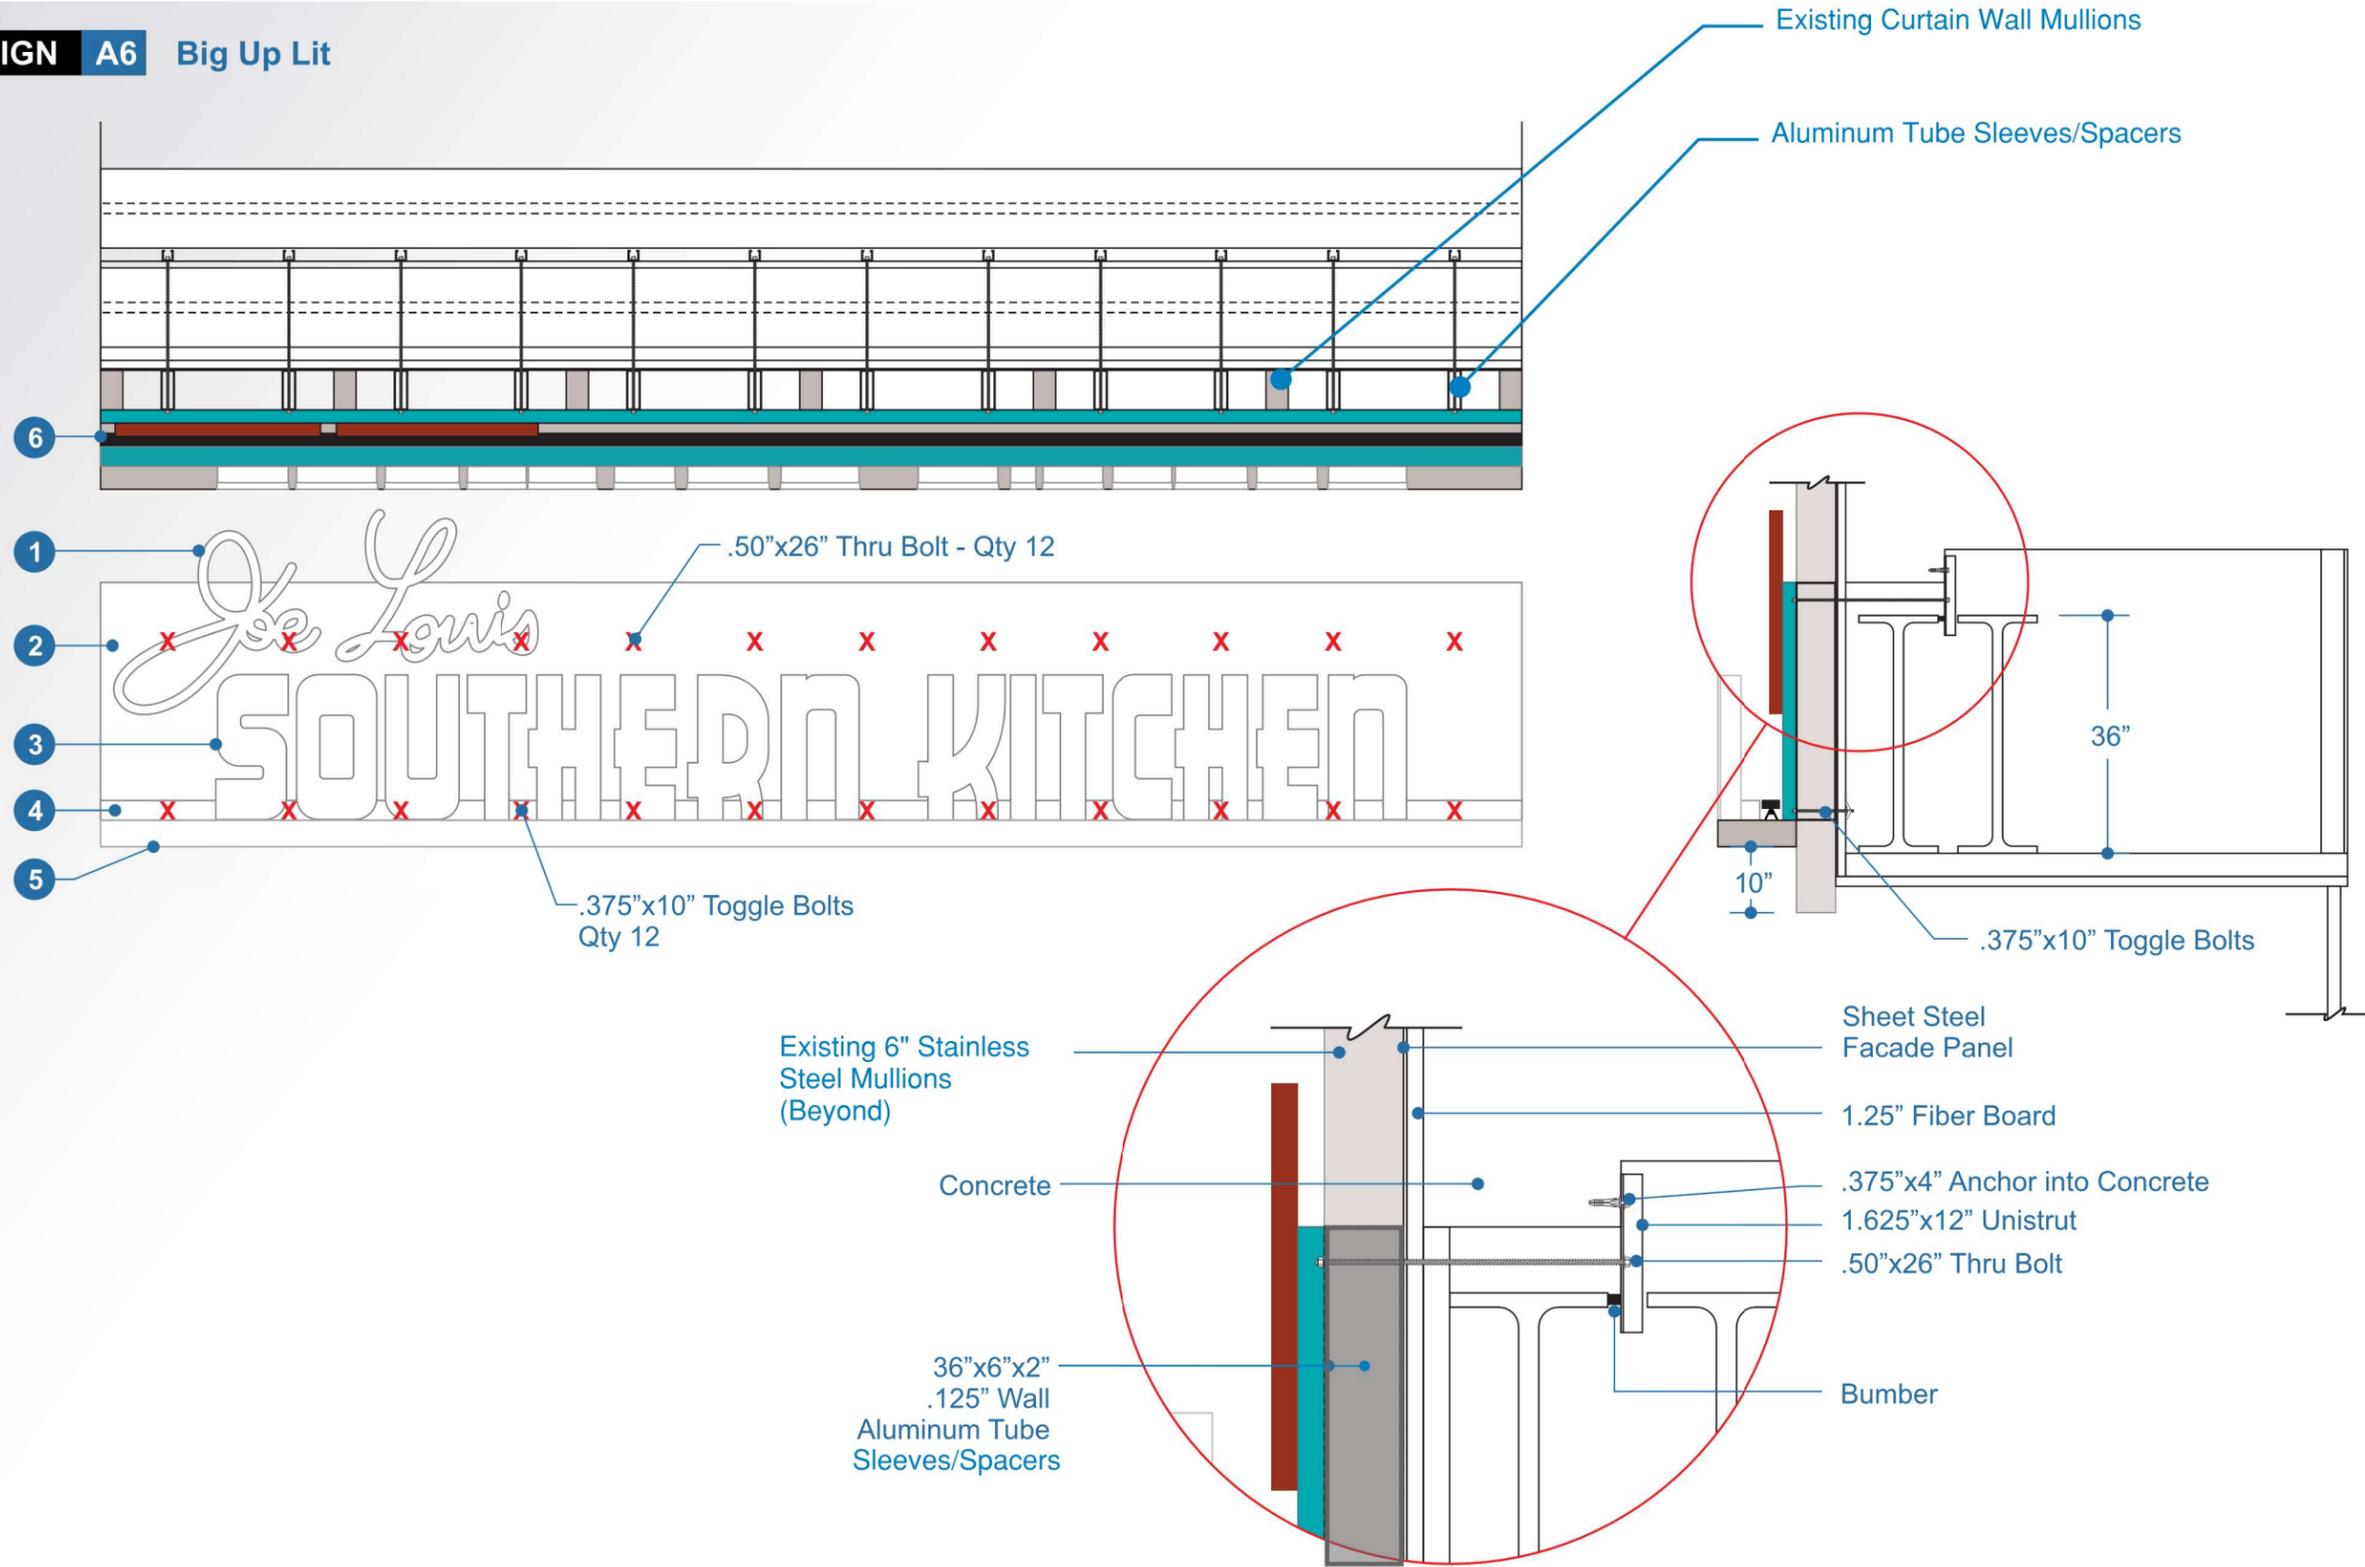

DETROIT • GRAND RAPIDS

11444 Kaltz Ave., Warren MI 48089
 6490 East Fulton, Ada MI 49301
 586-759-2700 • www.metroсал.com

| | |
|-----------------------------------|--|
| PROJECT # 252461 | SIGNAGE SQ. FT. 70.37 |
|-----------------------------------|--|

Date: 1/26/2026 Sales: Joe Stelzer

File Name: 252461-01 Joe Louis Kitchen.cdr

Drawing Title: 252461-01 Joe Louis Kitchen A6 Big Up Lit Channel Letters Mounting Details REV-00 Pg 3

Designer: Connie Fotiu

Revised By, Date and Number

TOTAL QTY: 1
MOUNTING DETAILS

Illuminated Channel Letters on Backer

- 1 Illuminated Channel Capsule
- 2 2" Deep, Fabricated Aluminum Backer Painted to Match PMS#7467c
- 3 Illuminated Channel Letters
- 4 3"x3" Raceway Painted to Match PMS7467c
- 5 Custom Fabricated Awning Measurements TBD
- 6 Up Lighting

Additional Notes

Customer Signature: _____ Date: _____

© 2025 - This is an original, unpublished drawing created by Metro Signs & Lighting. It is submitted for your approval. It is not to be shown to anyone outside your organization, reproduced or copied in any fashion. Ownership of this design is held by Metro Detroit Signs. Authorization to use this design must be obtained by Metro Detroit Signs. Colors depicted are a graphic representation. Refer to call-outs for actual colors to be used.

Disconnect Switch Statement: The location of the disconnect switch after installation shall comply with Article 600.0 (A) of the National Electrical Code

INSTALLATION ADDRESS:
1528 WOODWARD AVENUE
DETROIT, MI 48226

COLOR PALETTE

PMS# 484c PMS# 7467c WHITE TBD