


1 SITE PLAN - SCHEMATIC  
 A-105 1" = 10'-0"

**GRAB-N-GO  
PANTRY FOR  
GUESTS**

**FARM TO TABLE  
CULINARY  
KITCHEN**


**GUEST DINING**

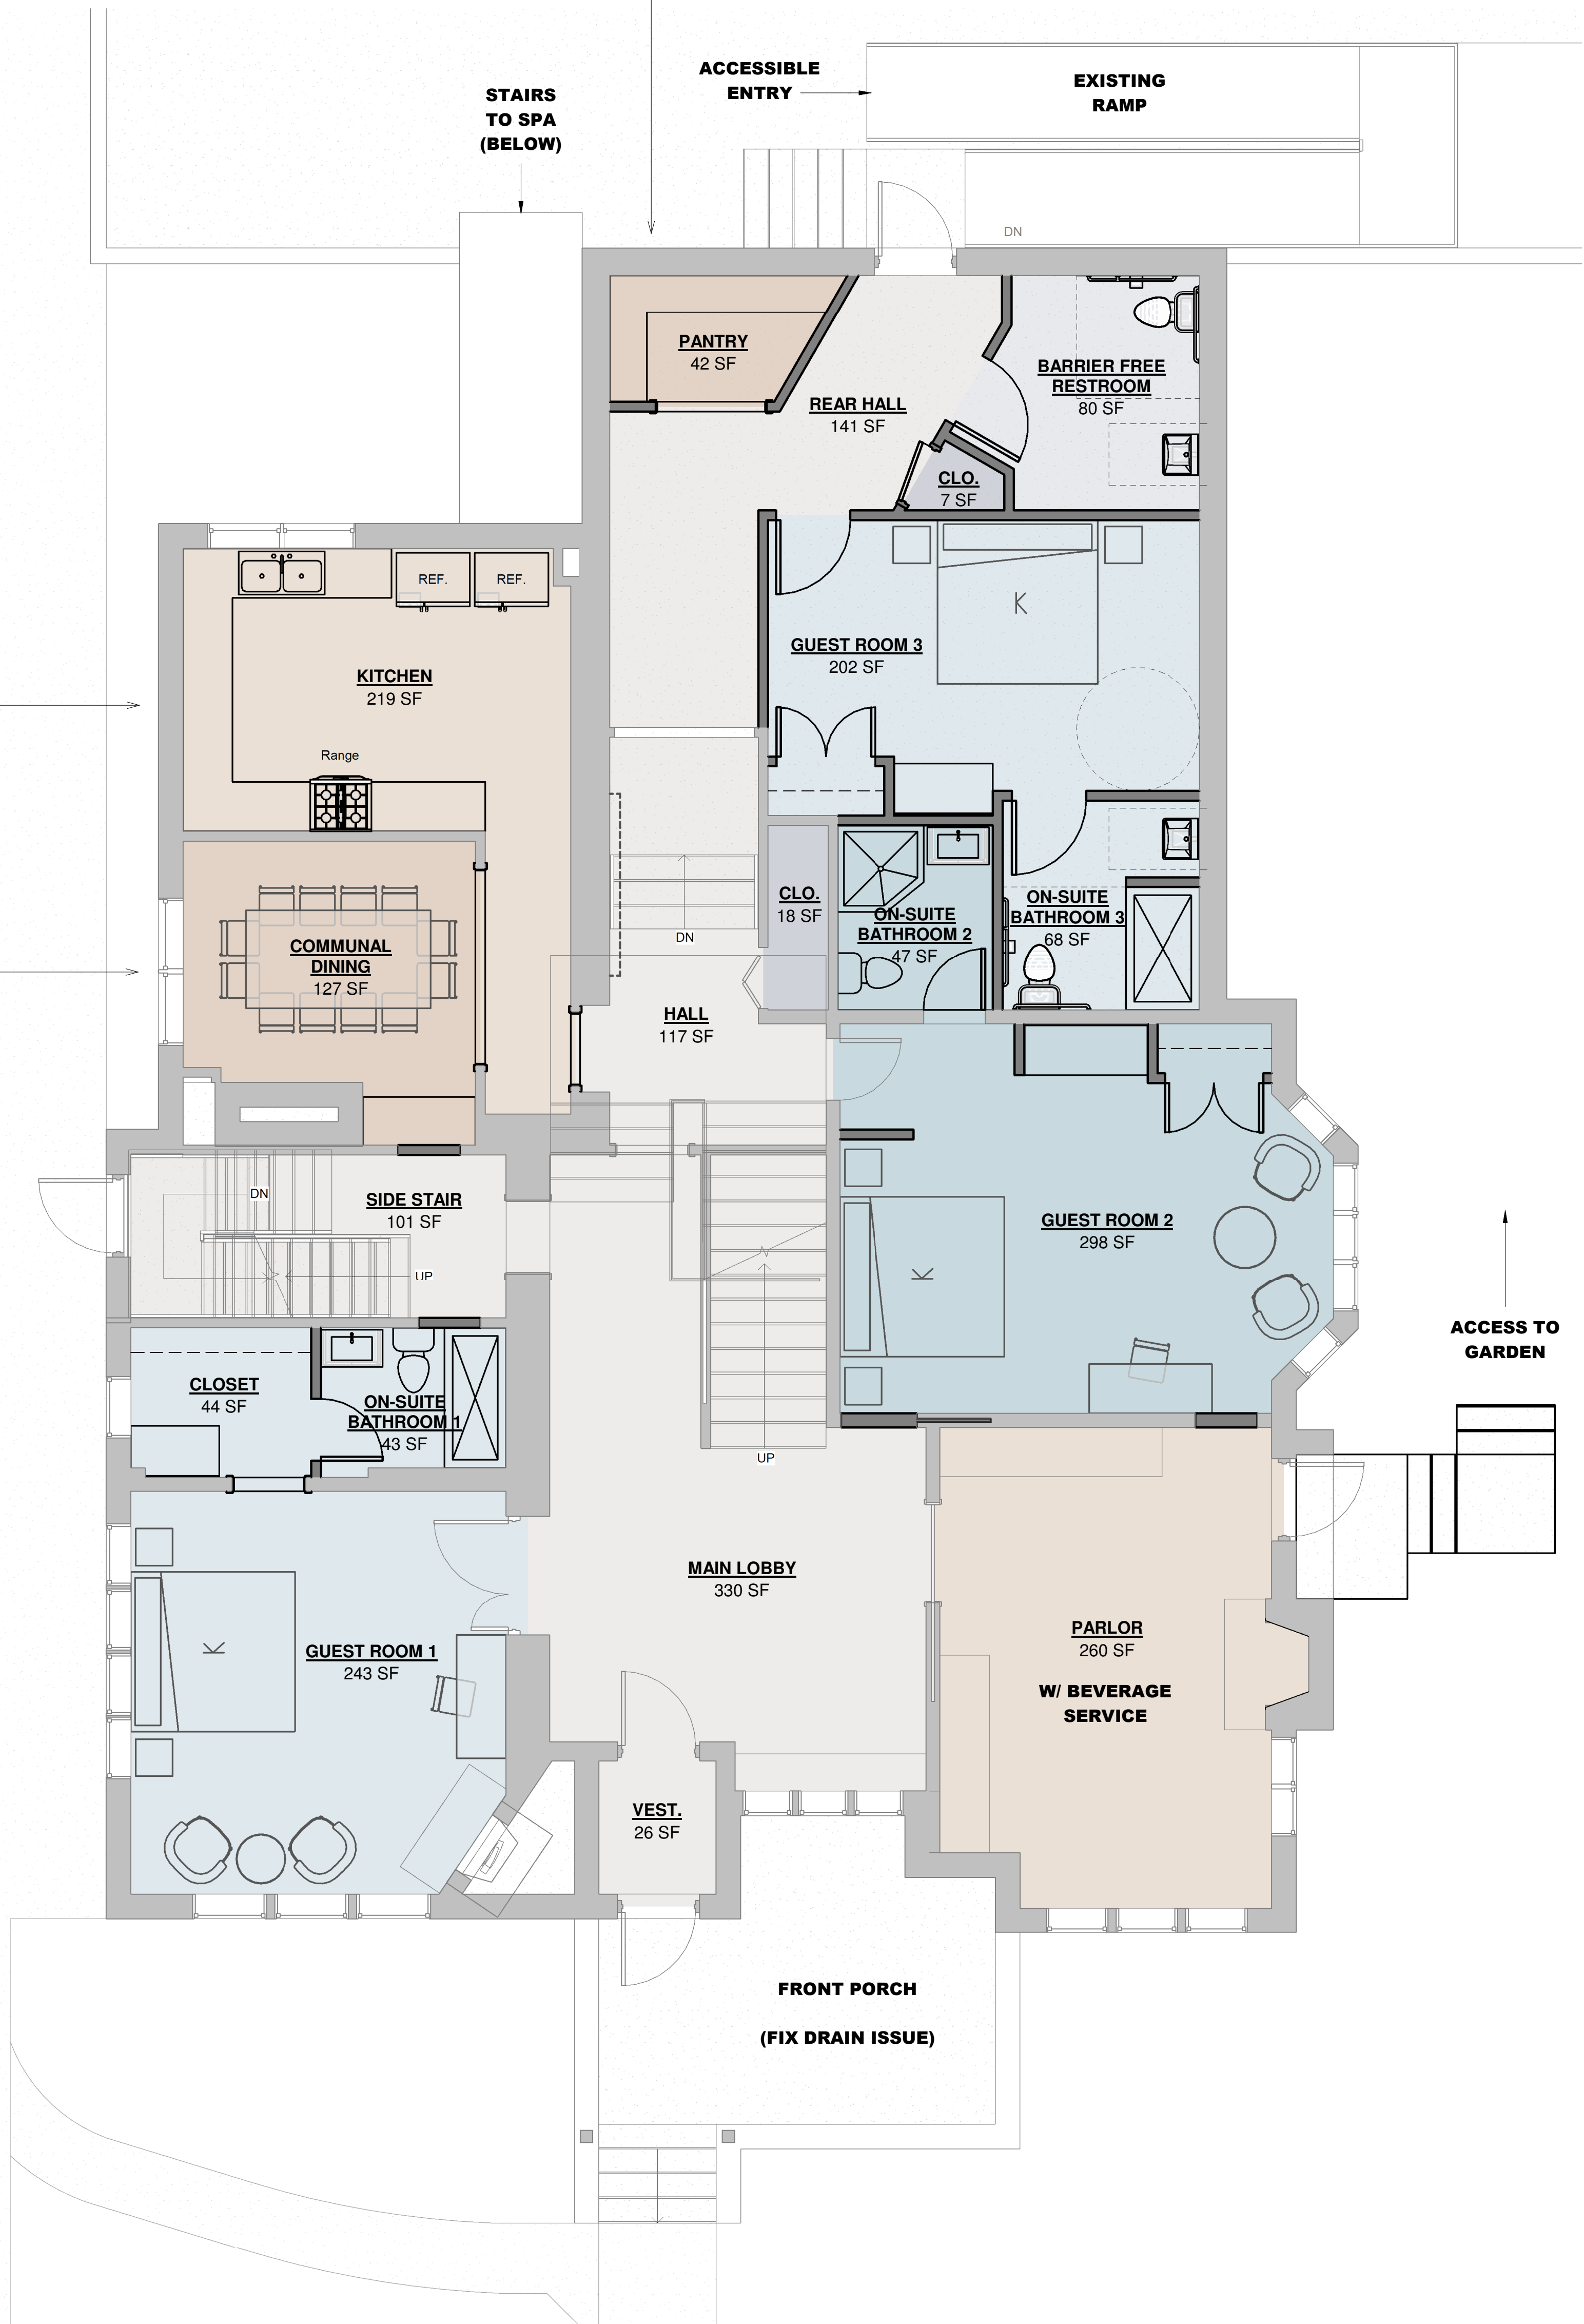

**Department Legend**

- CIRCULATION
- COMMON SPACE
- COMMON SPACE 2
- GUEST ROOM
- GUEST ROOM 2
- SERVICE/UTILITY
- STORAGE

**1 FIRST FLOOR - PROPOSED**  
1/4" = 1'-0"

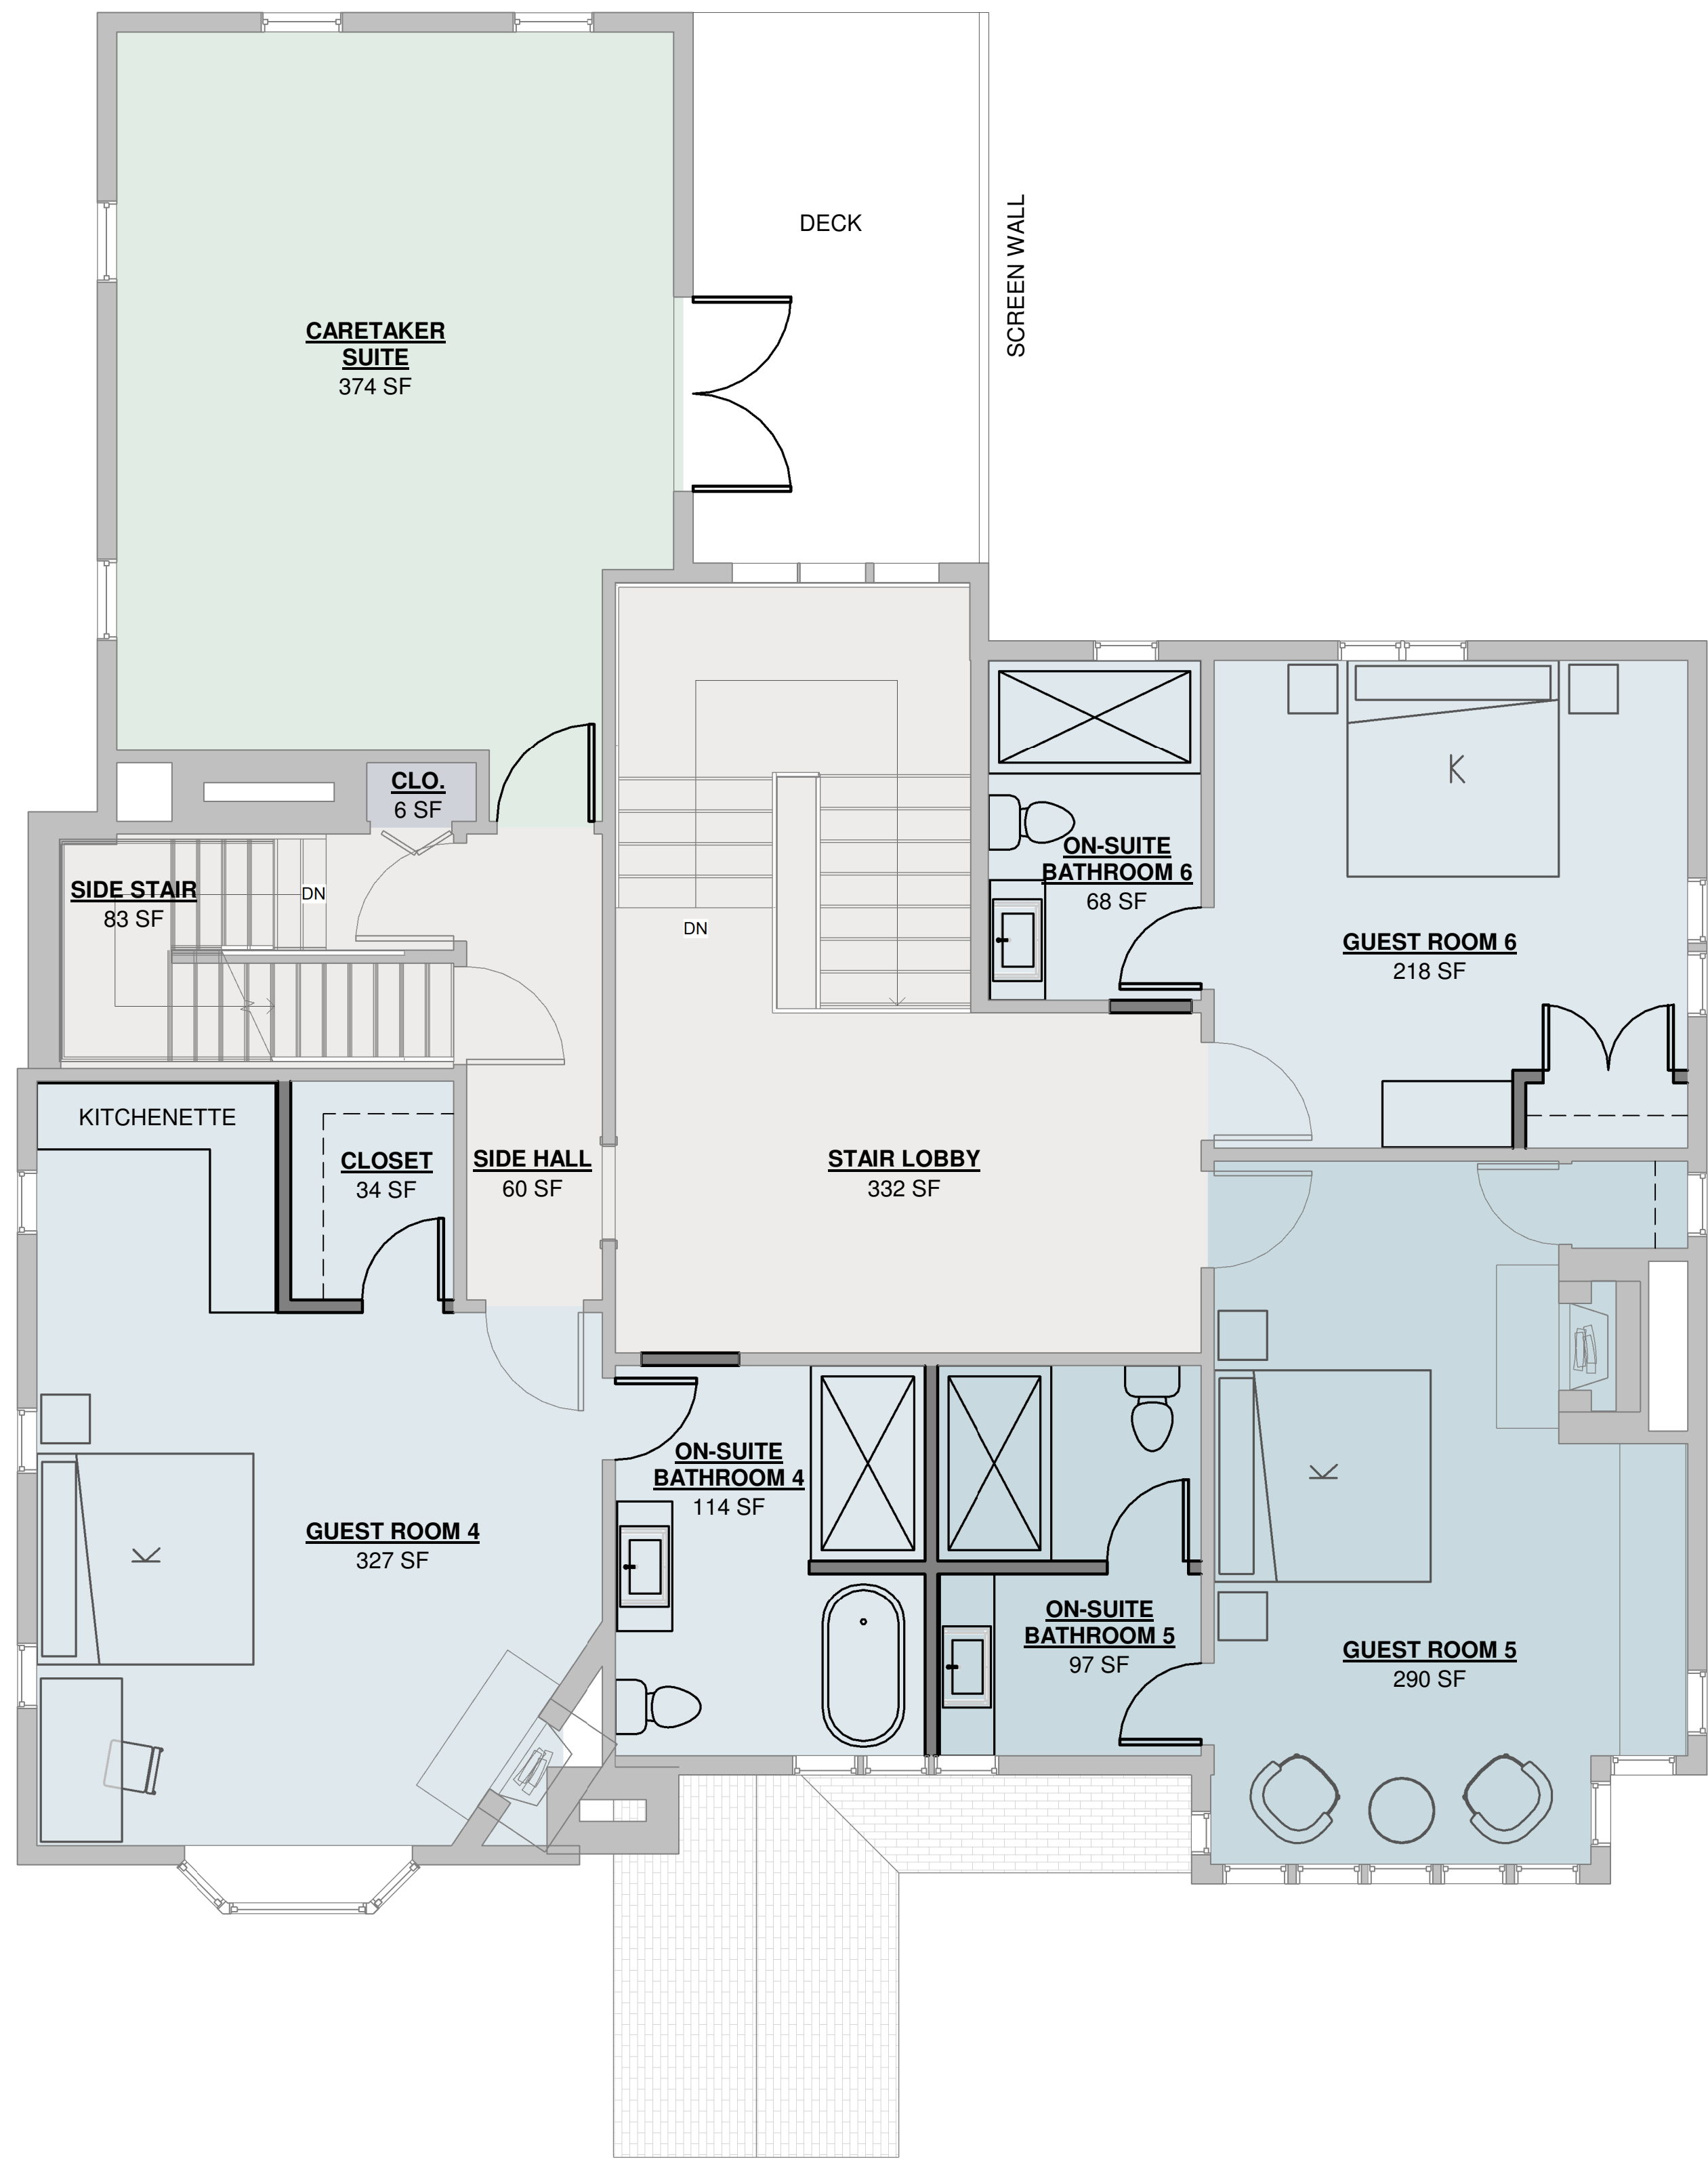


**Department Legend**

- CARETAKER SUITE
- CIRCULATION
- GUEST ROOM
- GUEST ROOM 2
- STORAGE

**1 SECOND FLOOR - PROPOSED**  
A-105 1/4" = 1'-0"

1. FITNESS (TRAINING)
2. HOT YOGA
3. SENSUAL SPACES
4. SKIN CARE SUITE

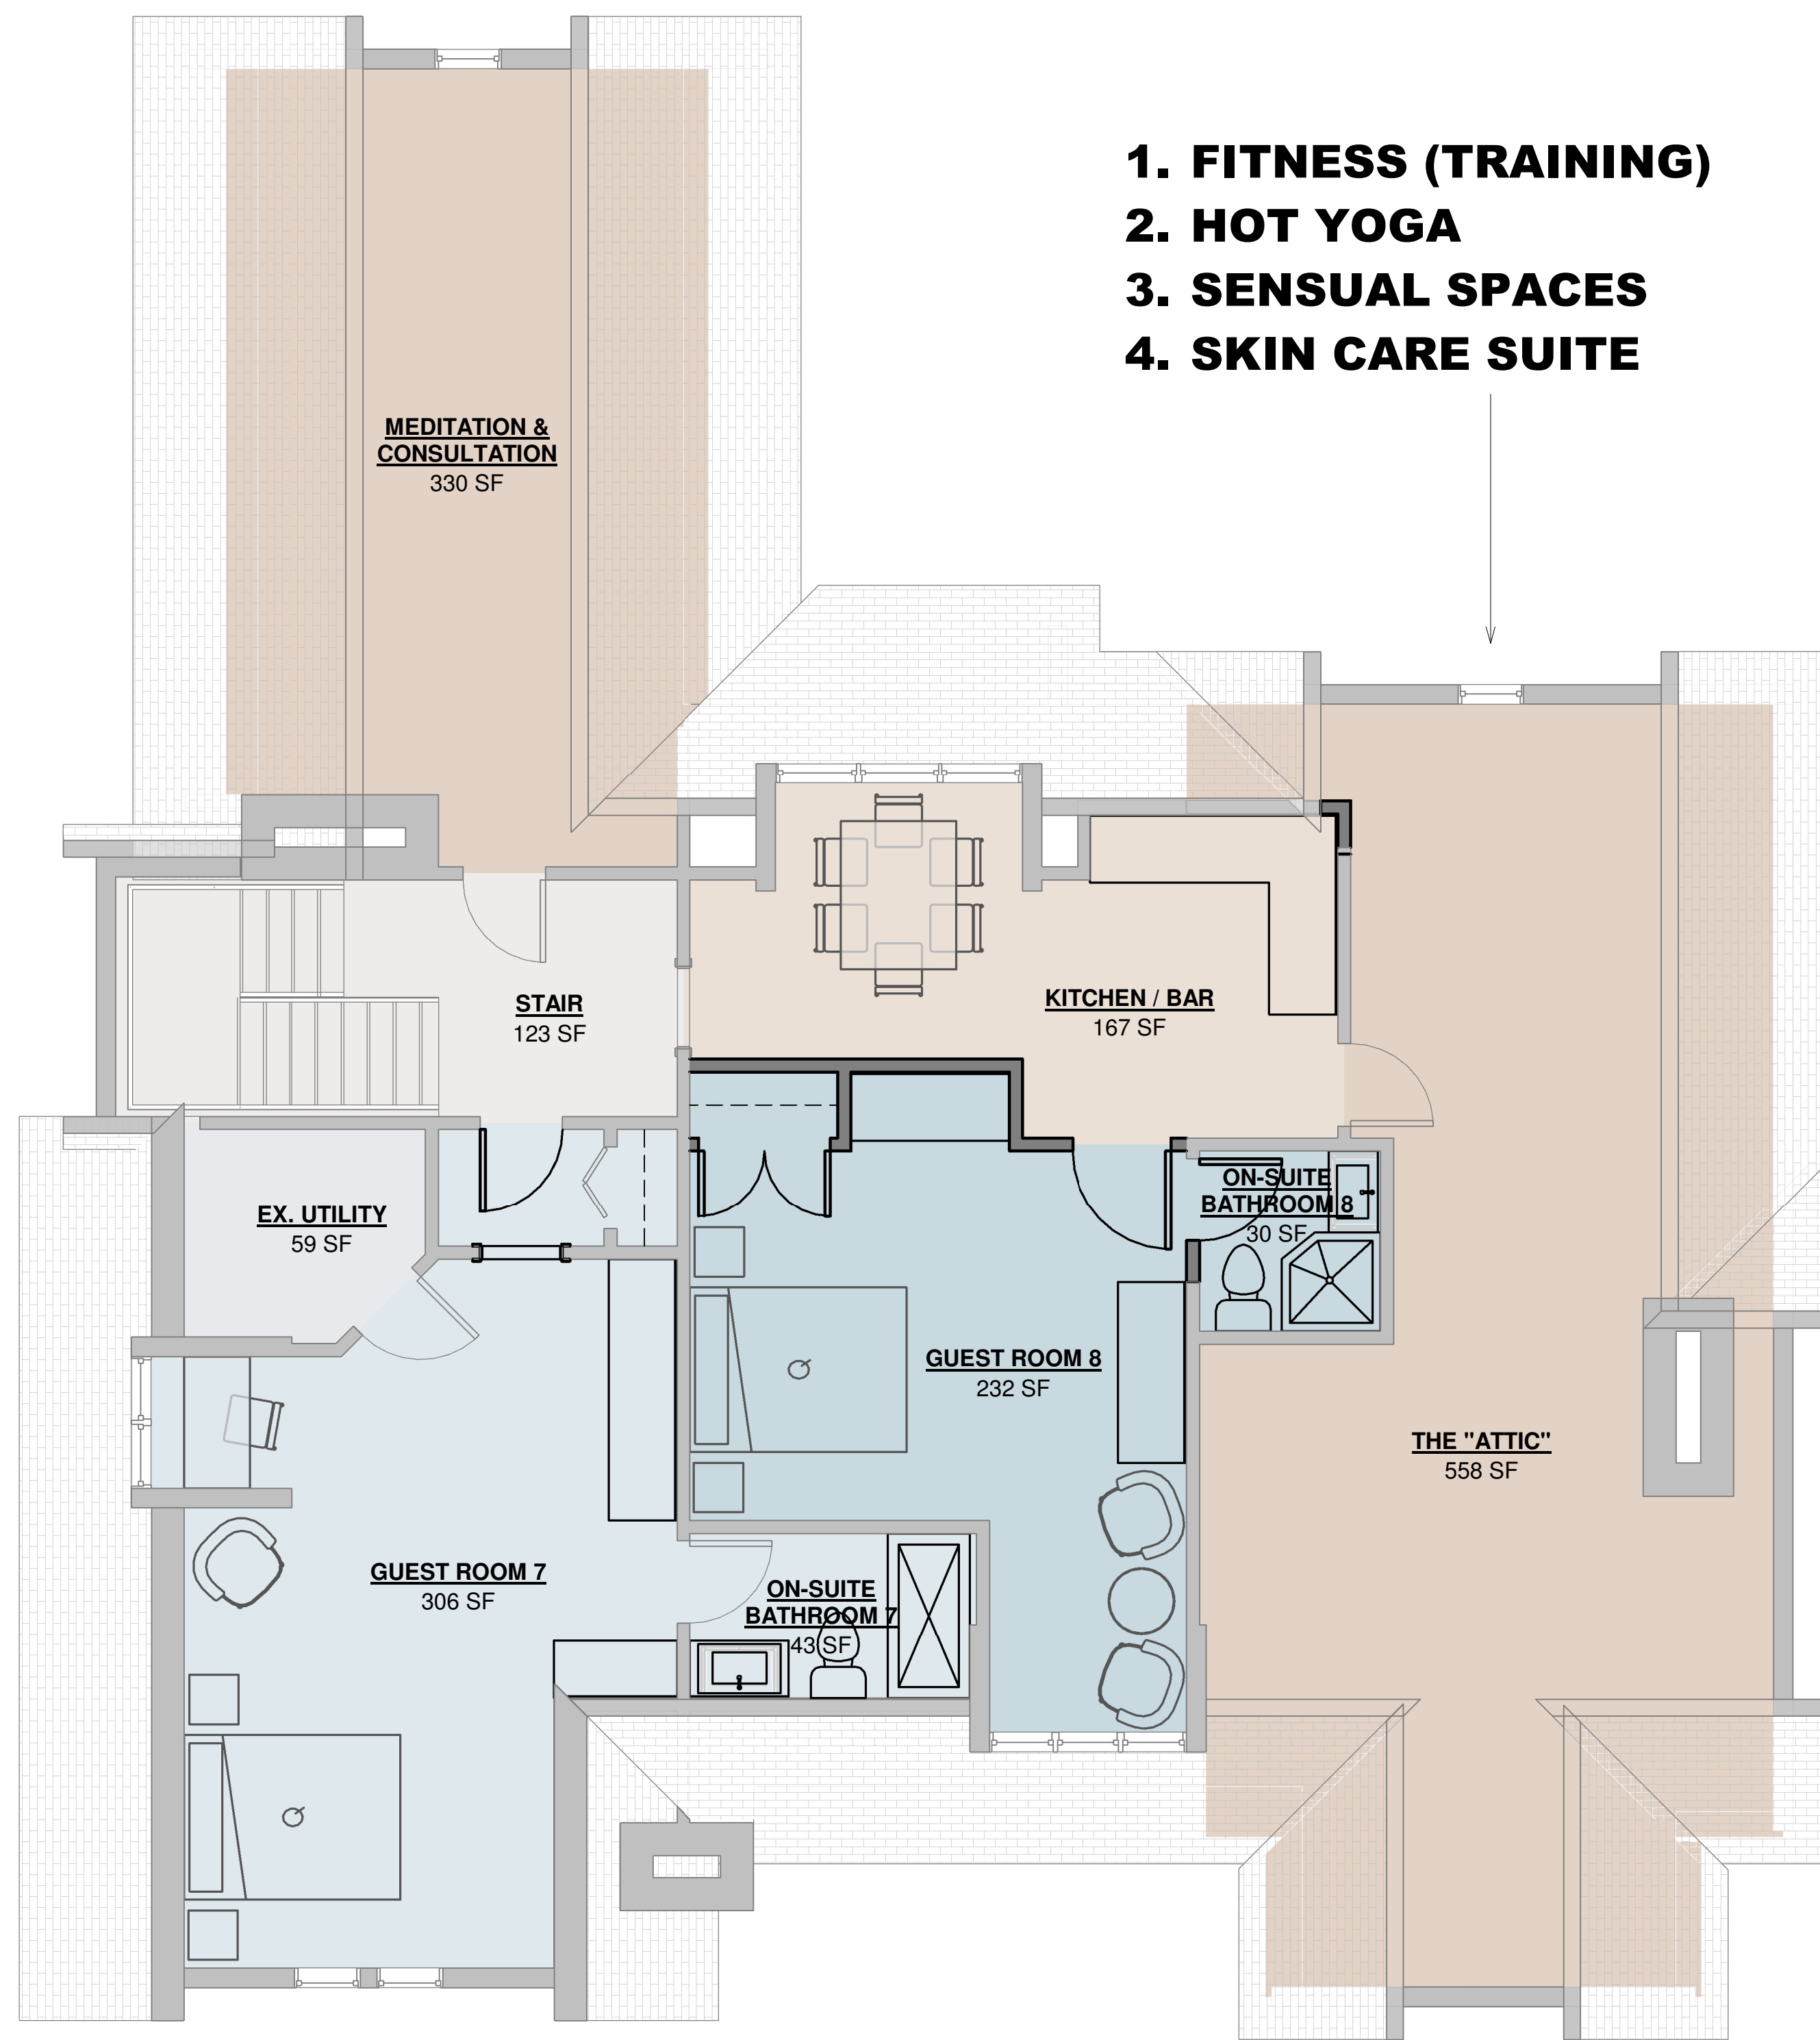

Department Legend


- CIRCULATION
- COMMON SPACE
- COMMON SPACE 2
- GUEST ROOM
- GUEST ROOM 2
- SERVICE/UTILITY

1 **THIRD FLOOR / ATTIC - PROPOSED**  
A-103 1/4" = 1'-0"

# THE SPA

## "WELLNESS"

"O2" INFUSED  
WELLNESS  
LOUNGE

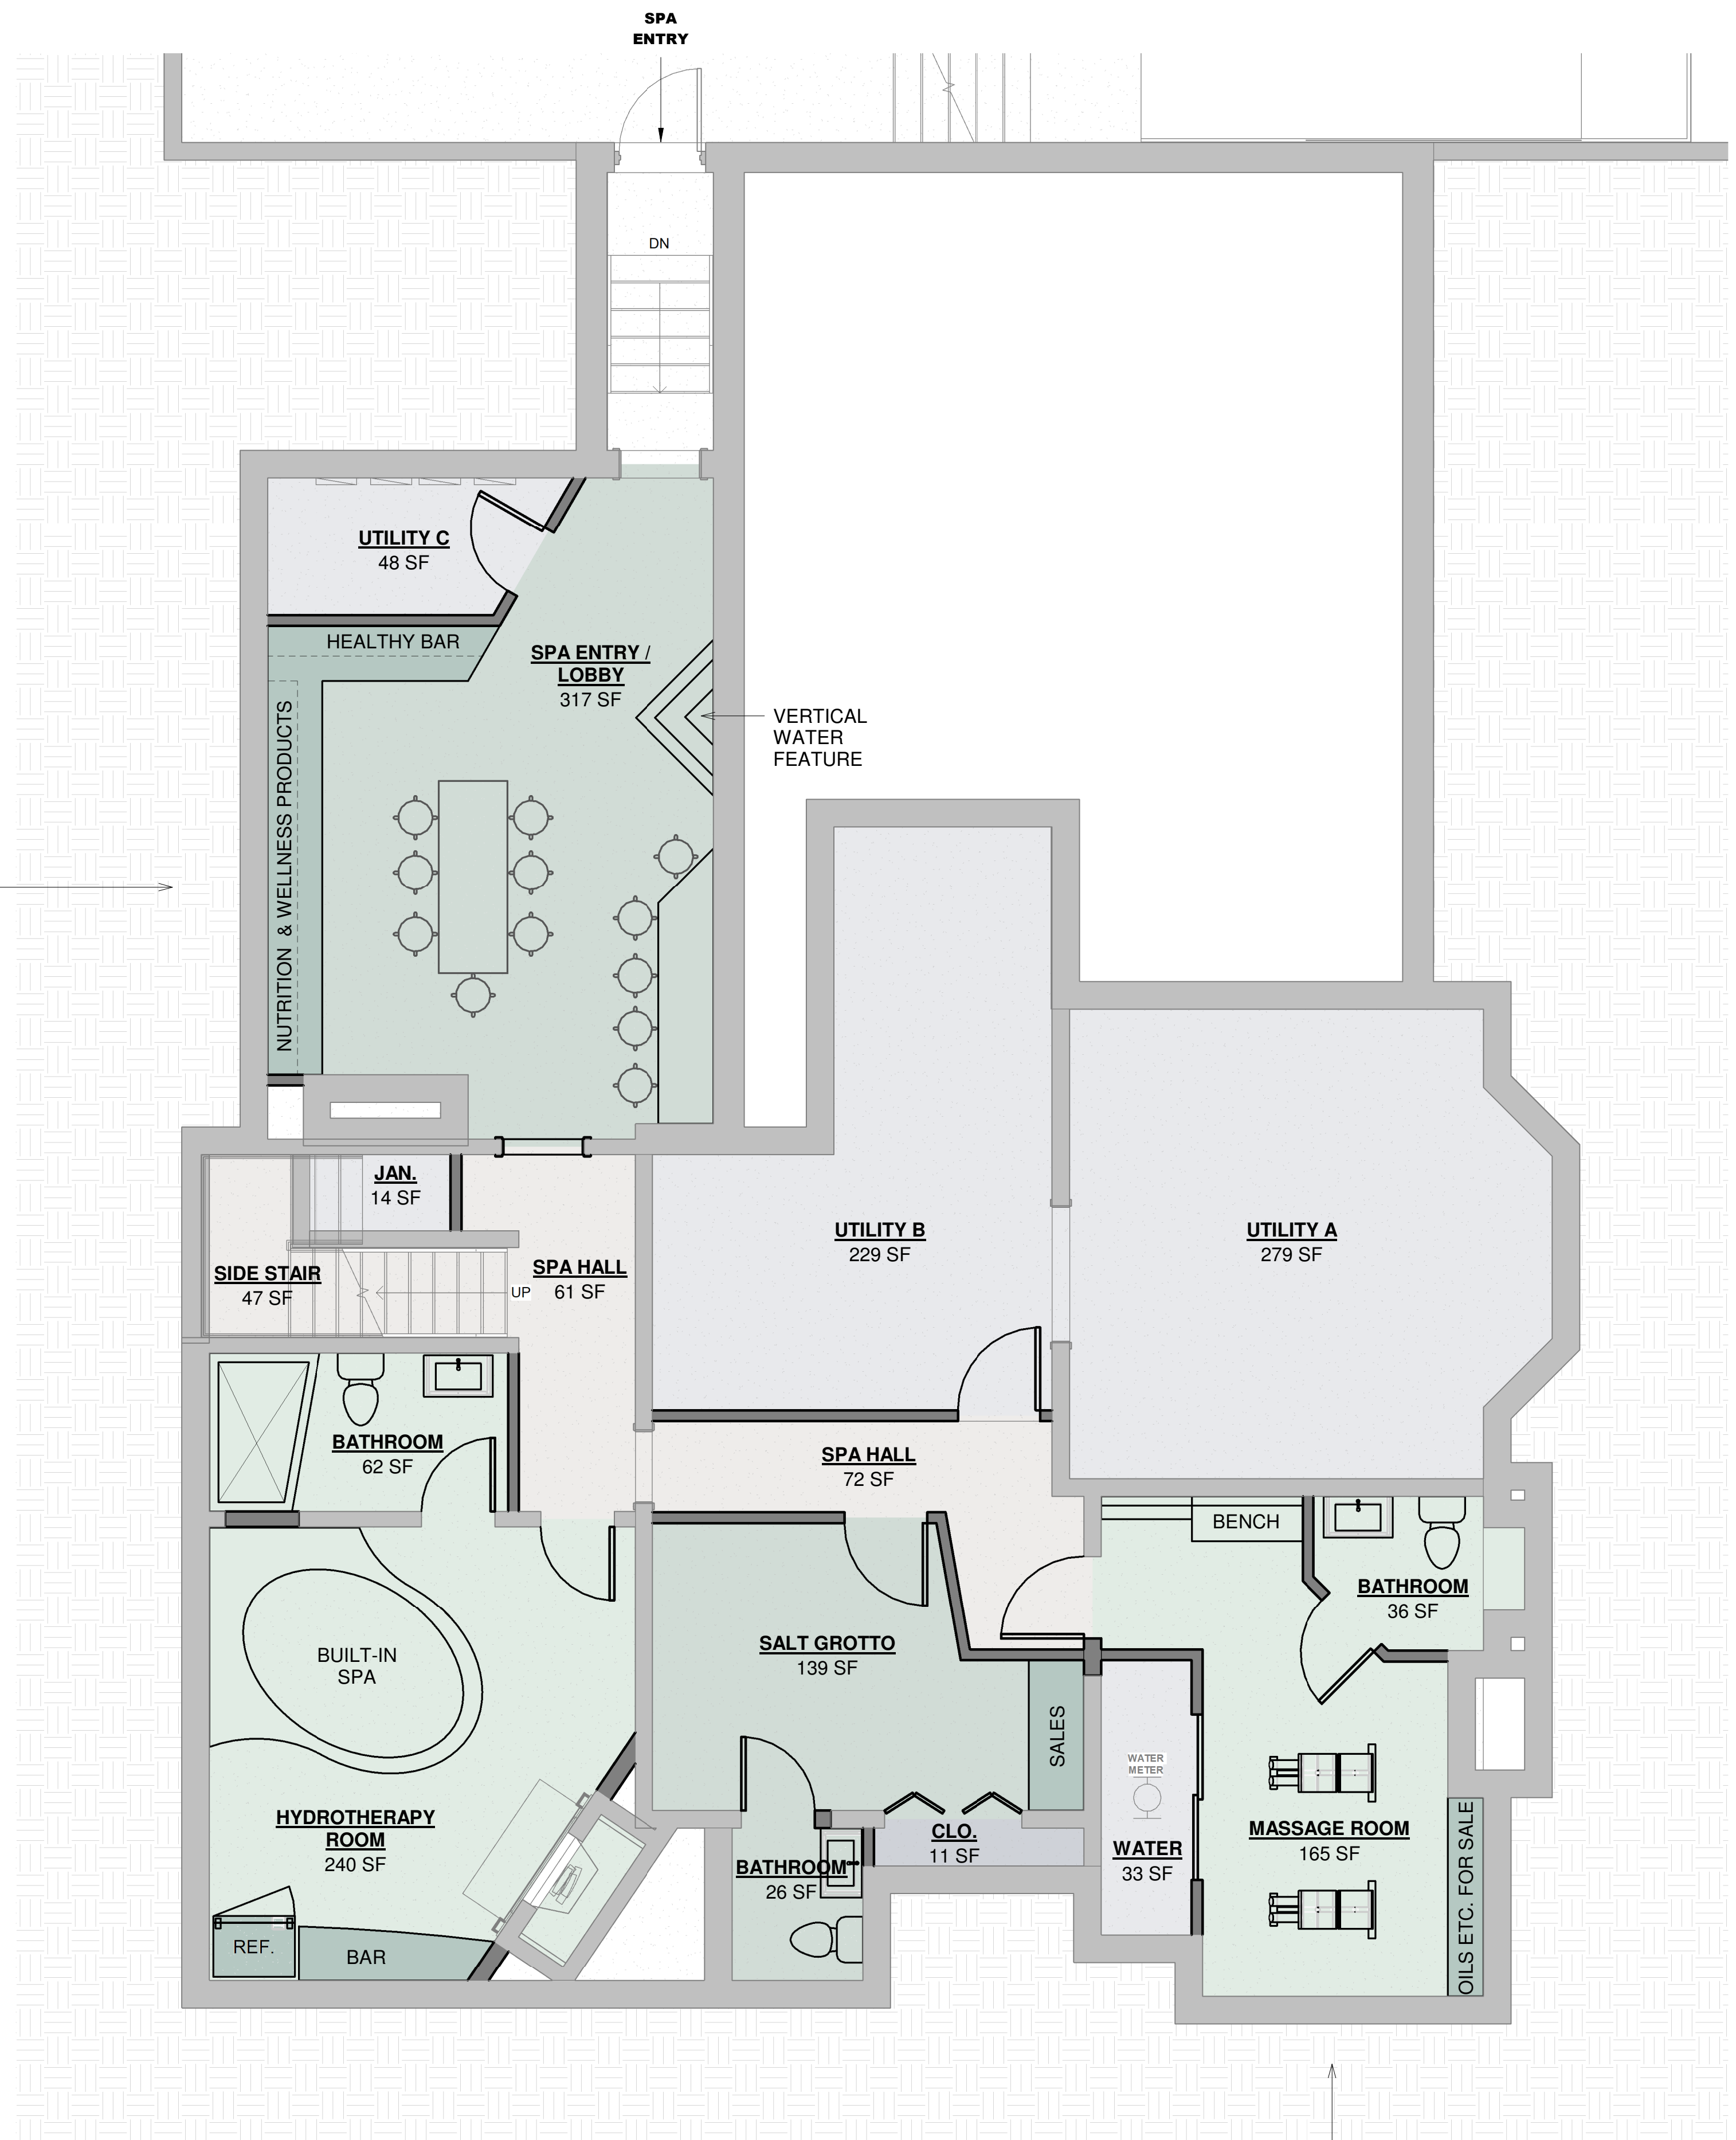


MULTI-  
FUNCTIONAL  
MESSAGES

1 FOUNDATION PLAN - PROPOSED  
A-105 1/4" = 1'-0"

### Department Legend

- CIRCULATION
- SERVICE/UTILITY
- SPA
- SPA 2
- STORAGE

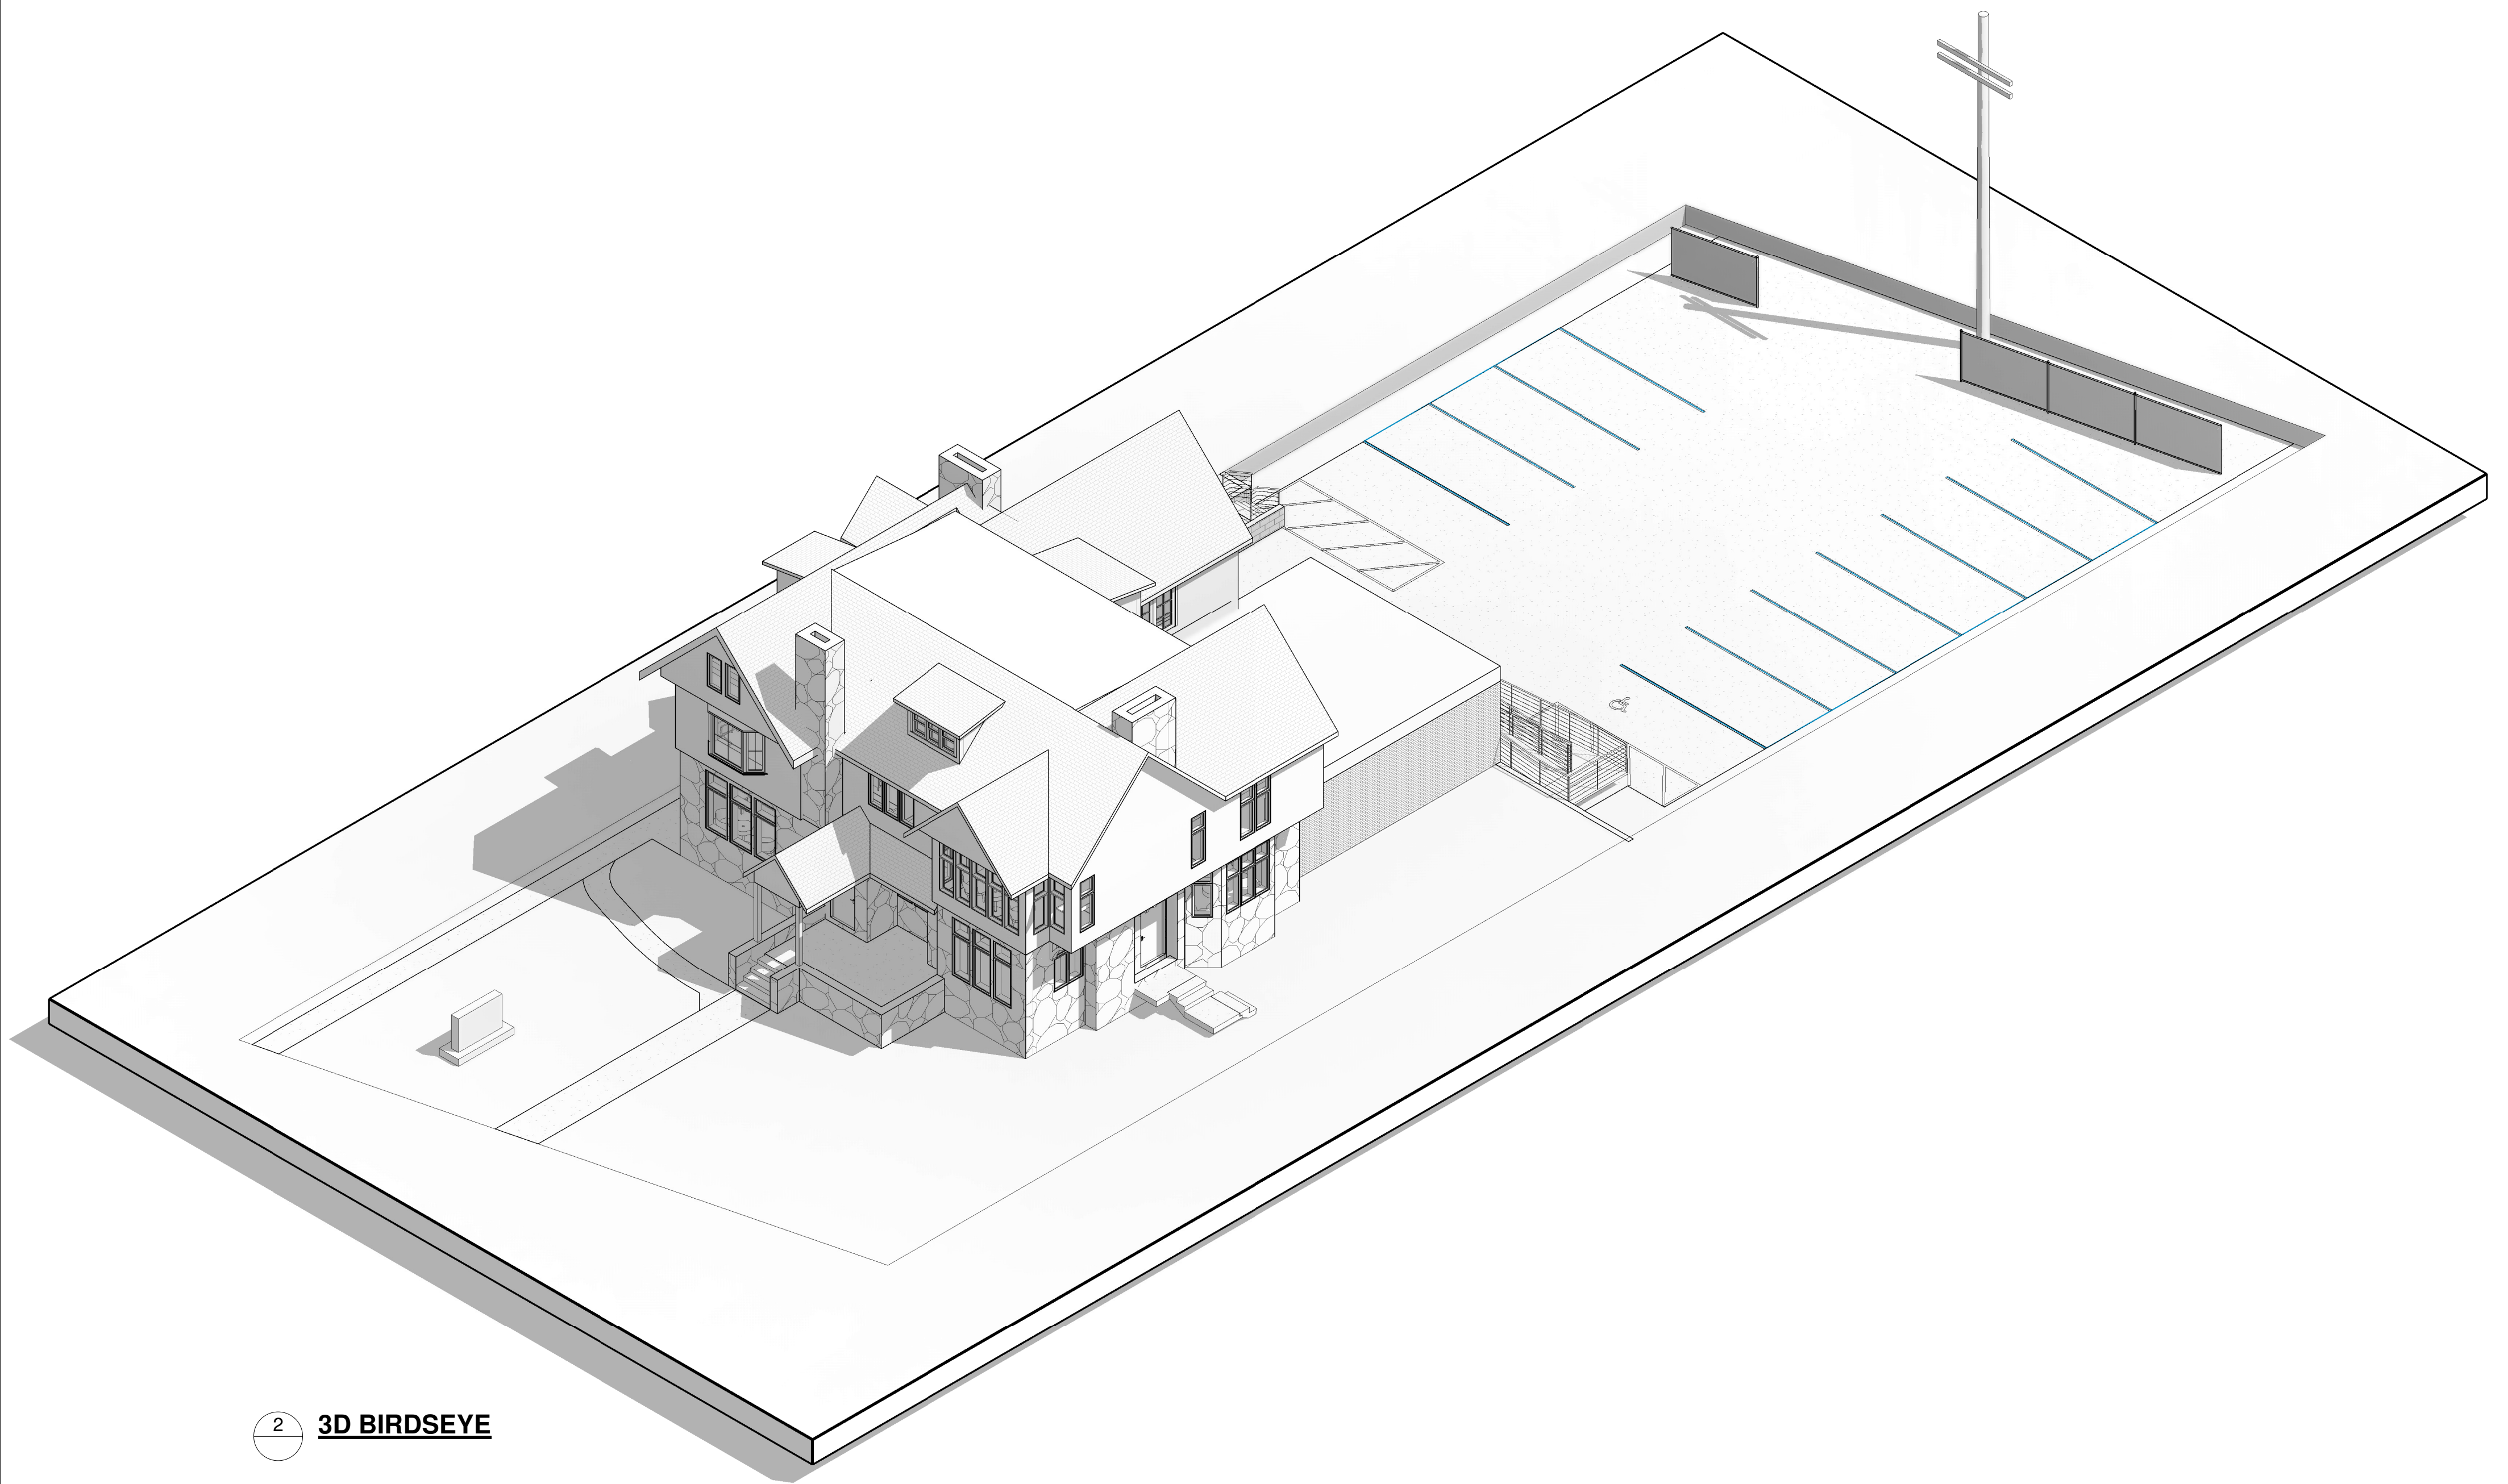

2 **3D BIRDSEYE**



1 **SOUTH ELEVATION - PROPOSED**  
1/4" = 1'-0"